


PART OF SE 1/4 OF SEC 11, T.5N., R.2W., S.L.B. & M.  
HARMONY PARK SUBDIVISION NO. 2

TAXING UNIT: 41


IN ROY CITY  
SCALE 1" = 50'

SEE PAGE 63

SEE BELOW AT LEFT

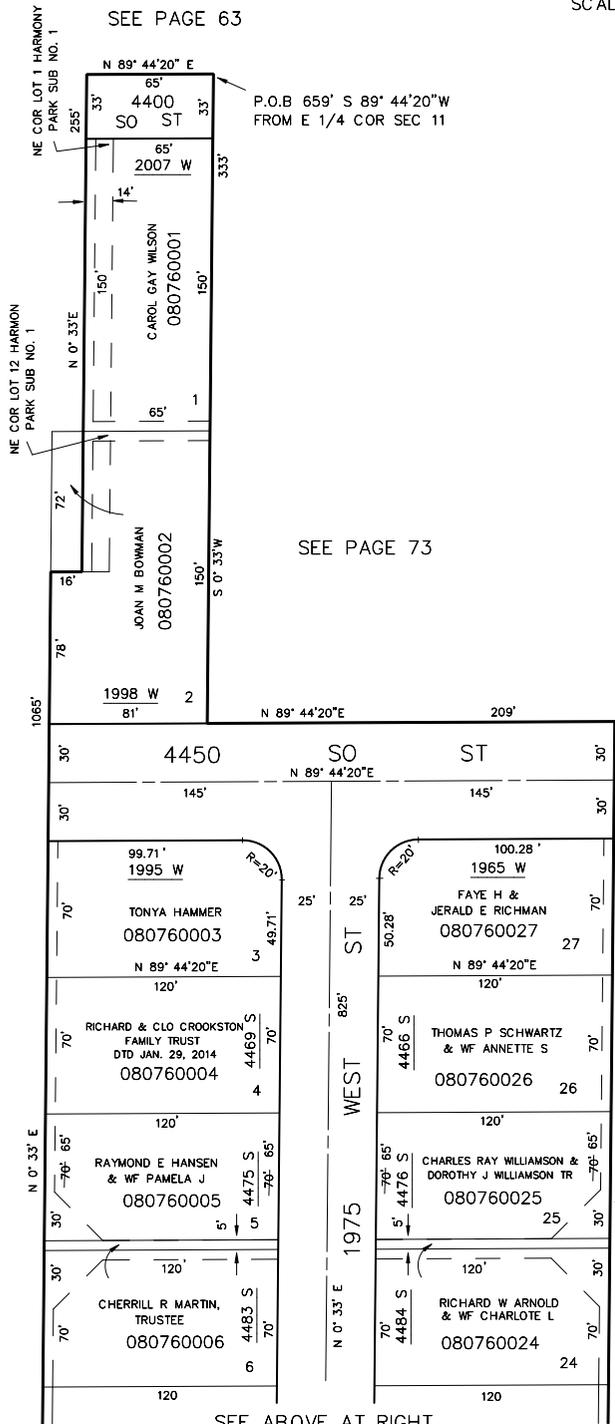

SEE ABOVE AT RIGHT

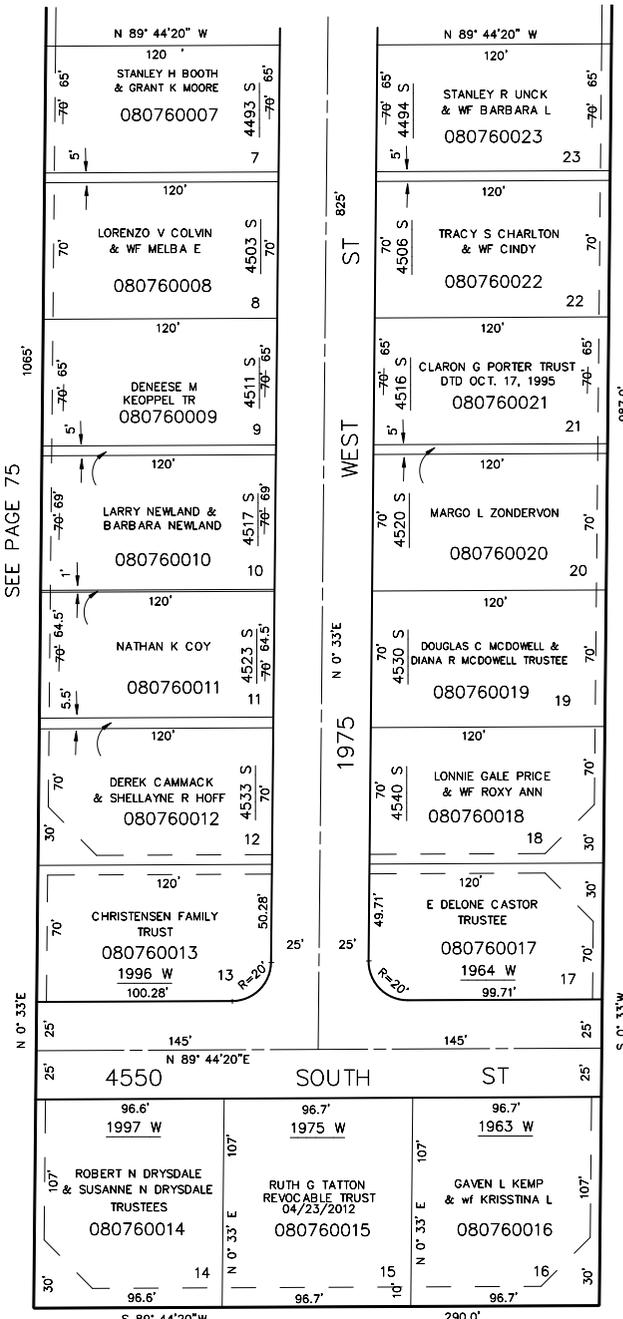

SEE PAGE 78

SEE PAGE 73

SEE PAGE 74

SEE PAGE 75

SEE PAGE 73

SEE PAGE 73

5' UTILITY & DRAINAGE EASEMENTS EACH SIDE OF PROPERTY LINES AS INDICATED BY DASHED LINES EXCEPT AS OTHERWISE SHOWN.

FOR COMPLETE ENG DATA SEE ORIGINAL DEDICATION PLAT IN BOOK 11, PAGE 96 OF RECORDS.