

PART SE 1/4 SEC. 11, T5N, R2W, S.L.B. & M.
HILLS OF HOMES

ROY CITY
SCALE 1" TO 50'

SEE PAGE 75

TAXING UNIT: 41

NW COR SE 1/4
OF SE 1/4 SEC 11

2100 W ST
(SEE 080730045)


(SEE 080730045)

HILLS OF HOMES
AMENDED

SEE P. 426

SEE PAGE 73

SEE PAGE 77

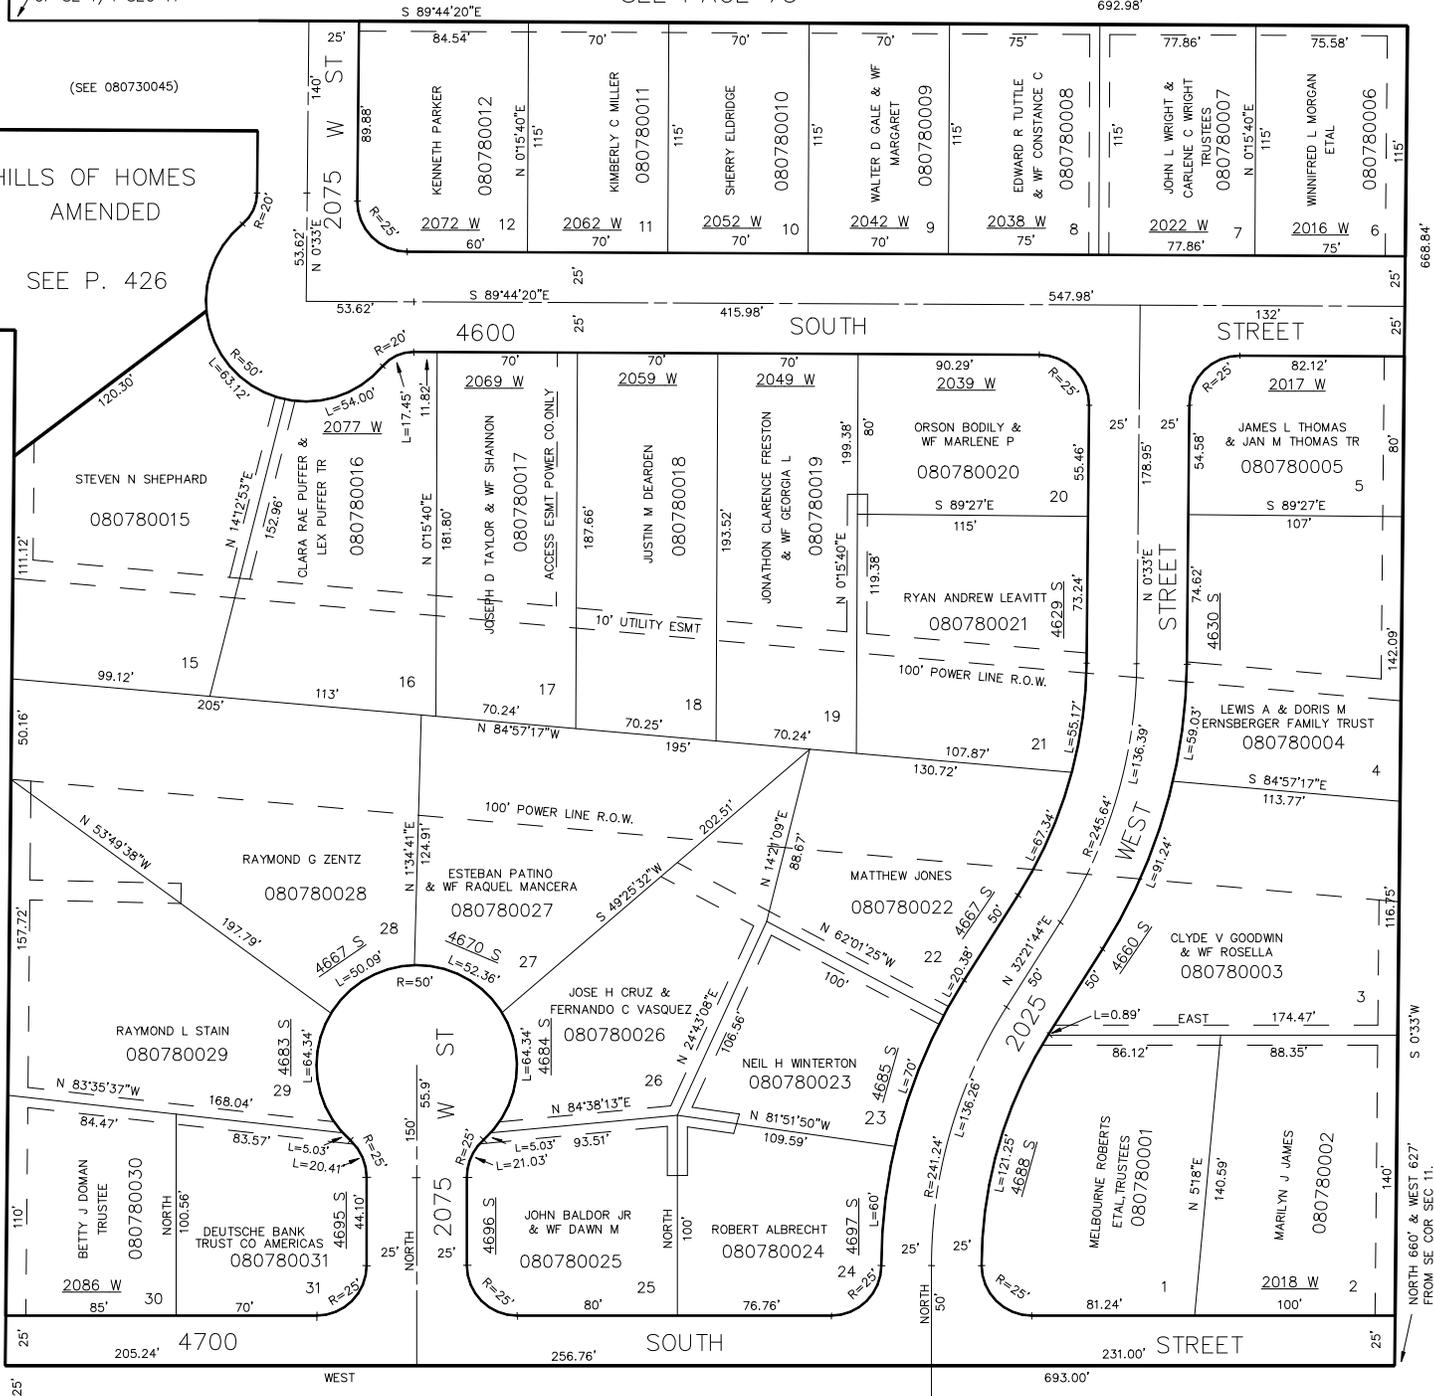

UTILITY EASEMENTS EACH SIDE
OF PROPERTY LINES AS INDICATED
BY DASHED LINES.

SEE PAGE 79

FOR COMPLETE ENG. DATA
SEE ORIG. DED. PLAT IN
BOOK 12 PAGE 92 OF RECORDS.