

PART SE 1/4 SEC. 11, T5N, R2W, S.L.B. & M.  
HILLS OF HOMES

TAXING UNIT: 41

ROY CITY  
SCALE 1" TO 50'

SEE PAGE 75

2100 W ST  
(SEE 080730045)

NW COR SE 1/4  
OF SE 1/4 SEC 11

692.98'


(SEE 080730045)

HILLS OF HOMES  
AMENDED

SEE P. 426

SEE PAGE 73

SEE PAGE 77

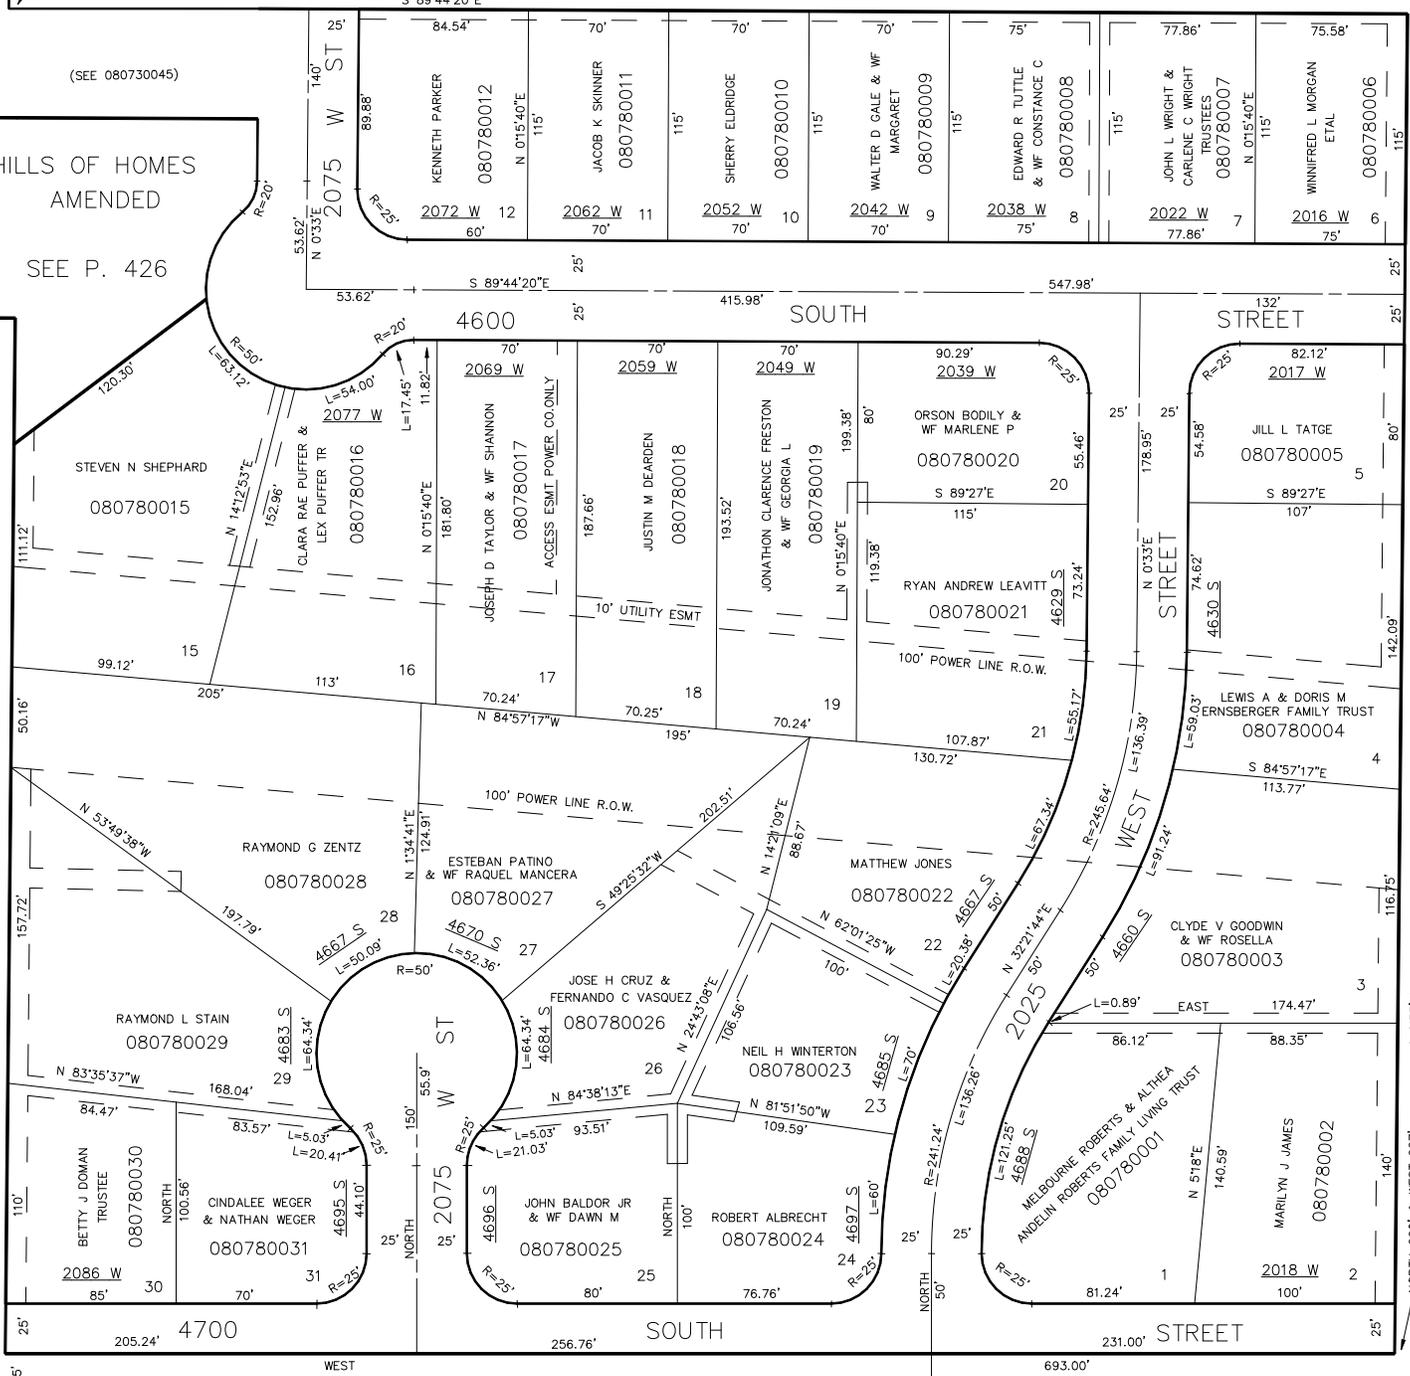

UTILITY EASEMENTS EACH SIDE  
OF PROPERTY LINES AS INDICATED  
BY DASHED LINES.

SEE PAGE 79

FOR COMPLETE ENG. DATA  
SEE ORIG. DED. PLAT IN  
BOOK 12 PAGE 92 OF RECORDS.