

PART SE 1/4 SEC. 11, T5N, R2W, S.L.B. &amp; M.

## HILLS OF HOMES

ROY CITY

SCALE 1" TO 50'

SEE PAGE 75

TAXING UNIT: 41

NW COR SE 1/4  
OF SE 1/4 SEC 112100 W ST  
(SEE 080730045)

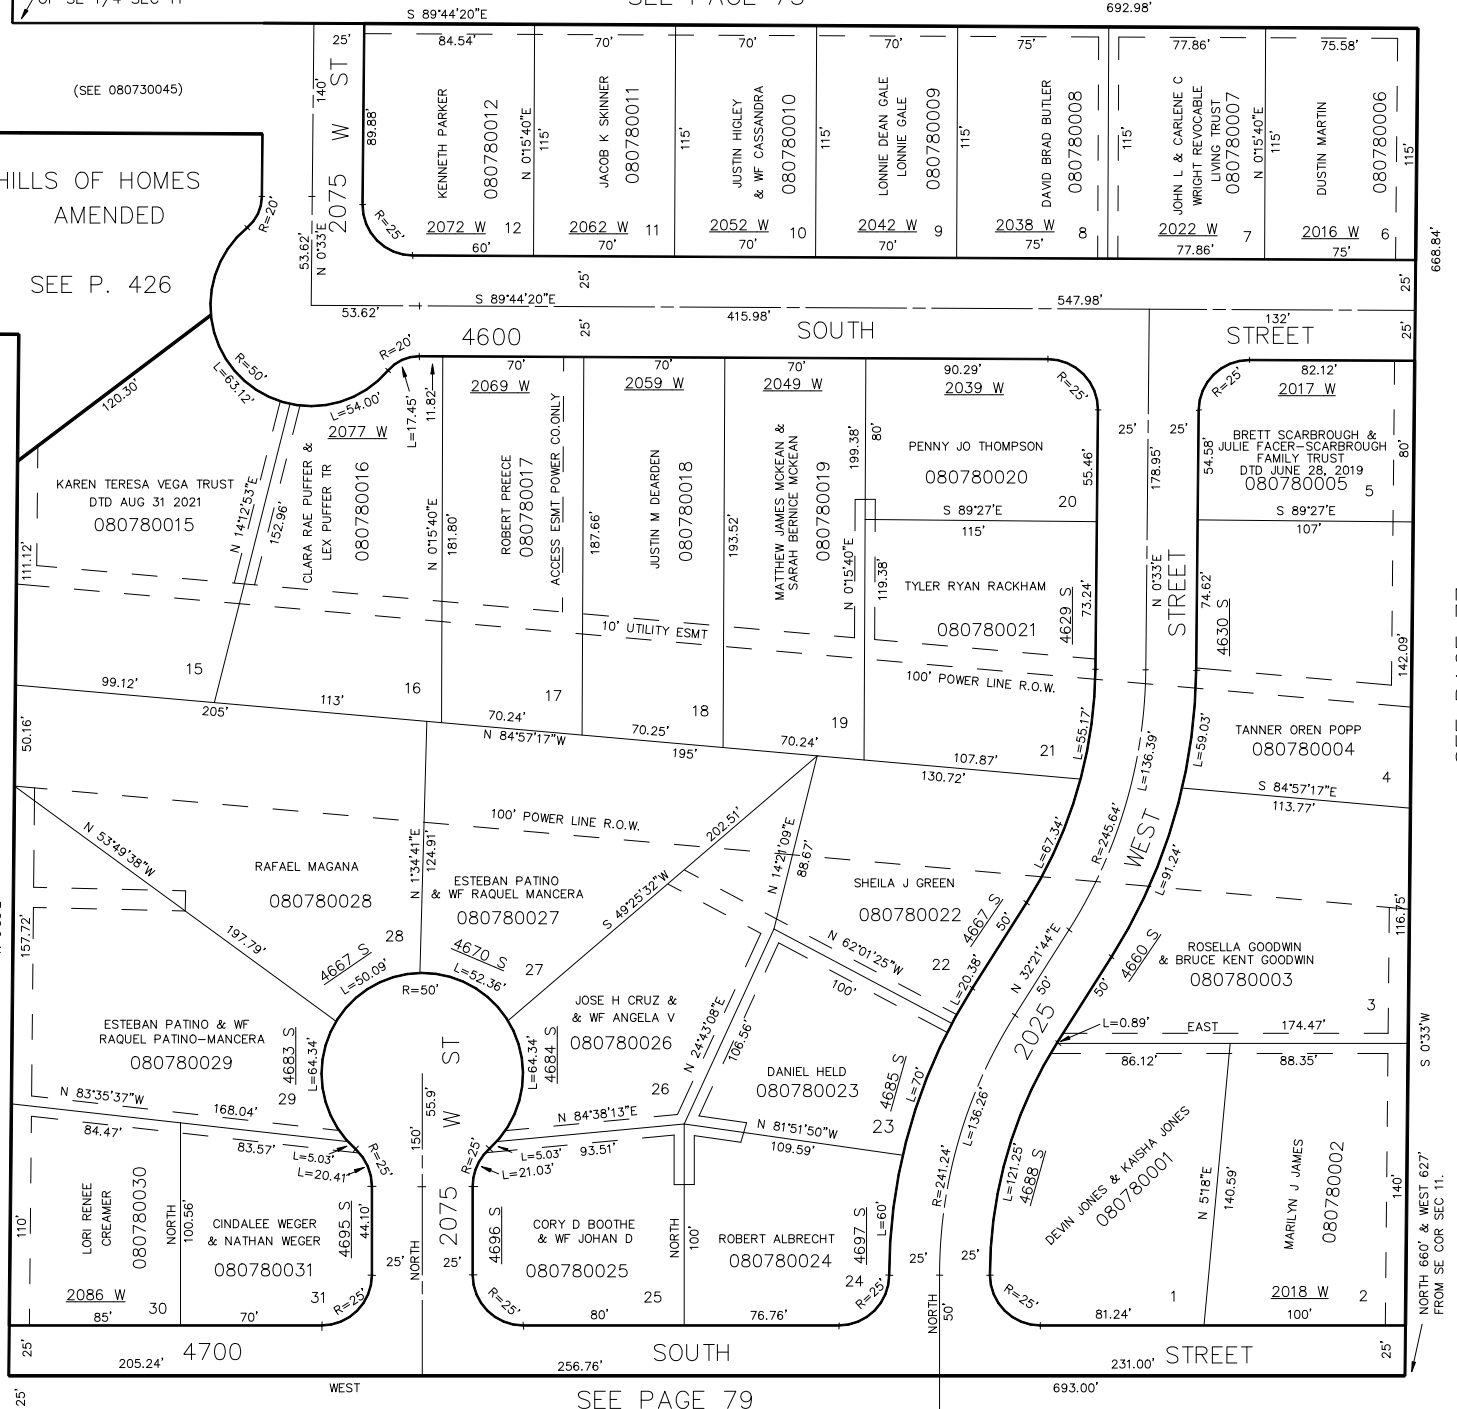
(SEE 080730045)

HILLS OF HOMES  
AMENDED

SEE P. 426

SEE PAGE 73

SEE PAGE 77

UTILITY EASEMENTS EACH SIDE  
OF PROPERTY LINES AS INDICATED  
BY DASHED LINES.FOR COMPLETE ENG. DATA  
SEE ORIG. DED. PLAT IN  
BOOK 12 PAGE 92 OF RECORDS.

\*FOR TAX PURPOSES ONLY\*

S.H.L. 3-87