

PART OF THE S.W. 1/4 OF SECTION 11, T.5N., R.2W., S.L.B.&M.

82

VALLEY VIEW ACRES SUBDIVISION NO. 2

TAXING UNIT: 41

IN ROY CITY


ROY WATER CONSERVANCY SUBDISTRICT PREFIX: 08-082

NORTH DAVIS COUNTY SEWER DISTRICT

SCALE: 1"=50'

EXCEPT WHERE OTHERWISE SHOWN,
ALL LOTS ARE OWNED BY:

GLADE B. NIELSEN
LWP. ALPHA F.

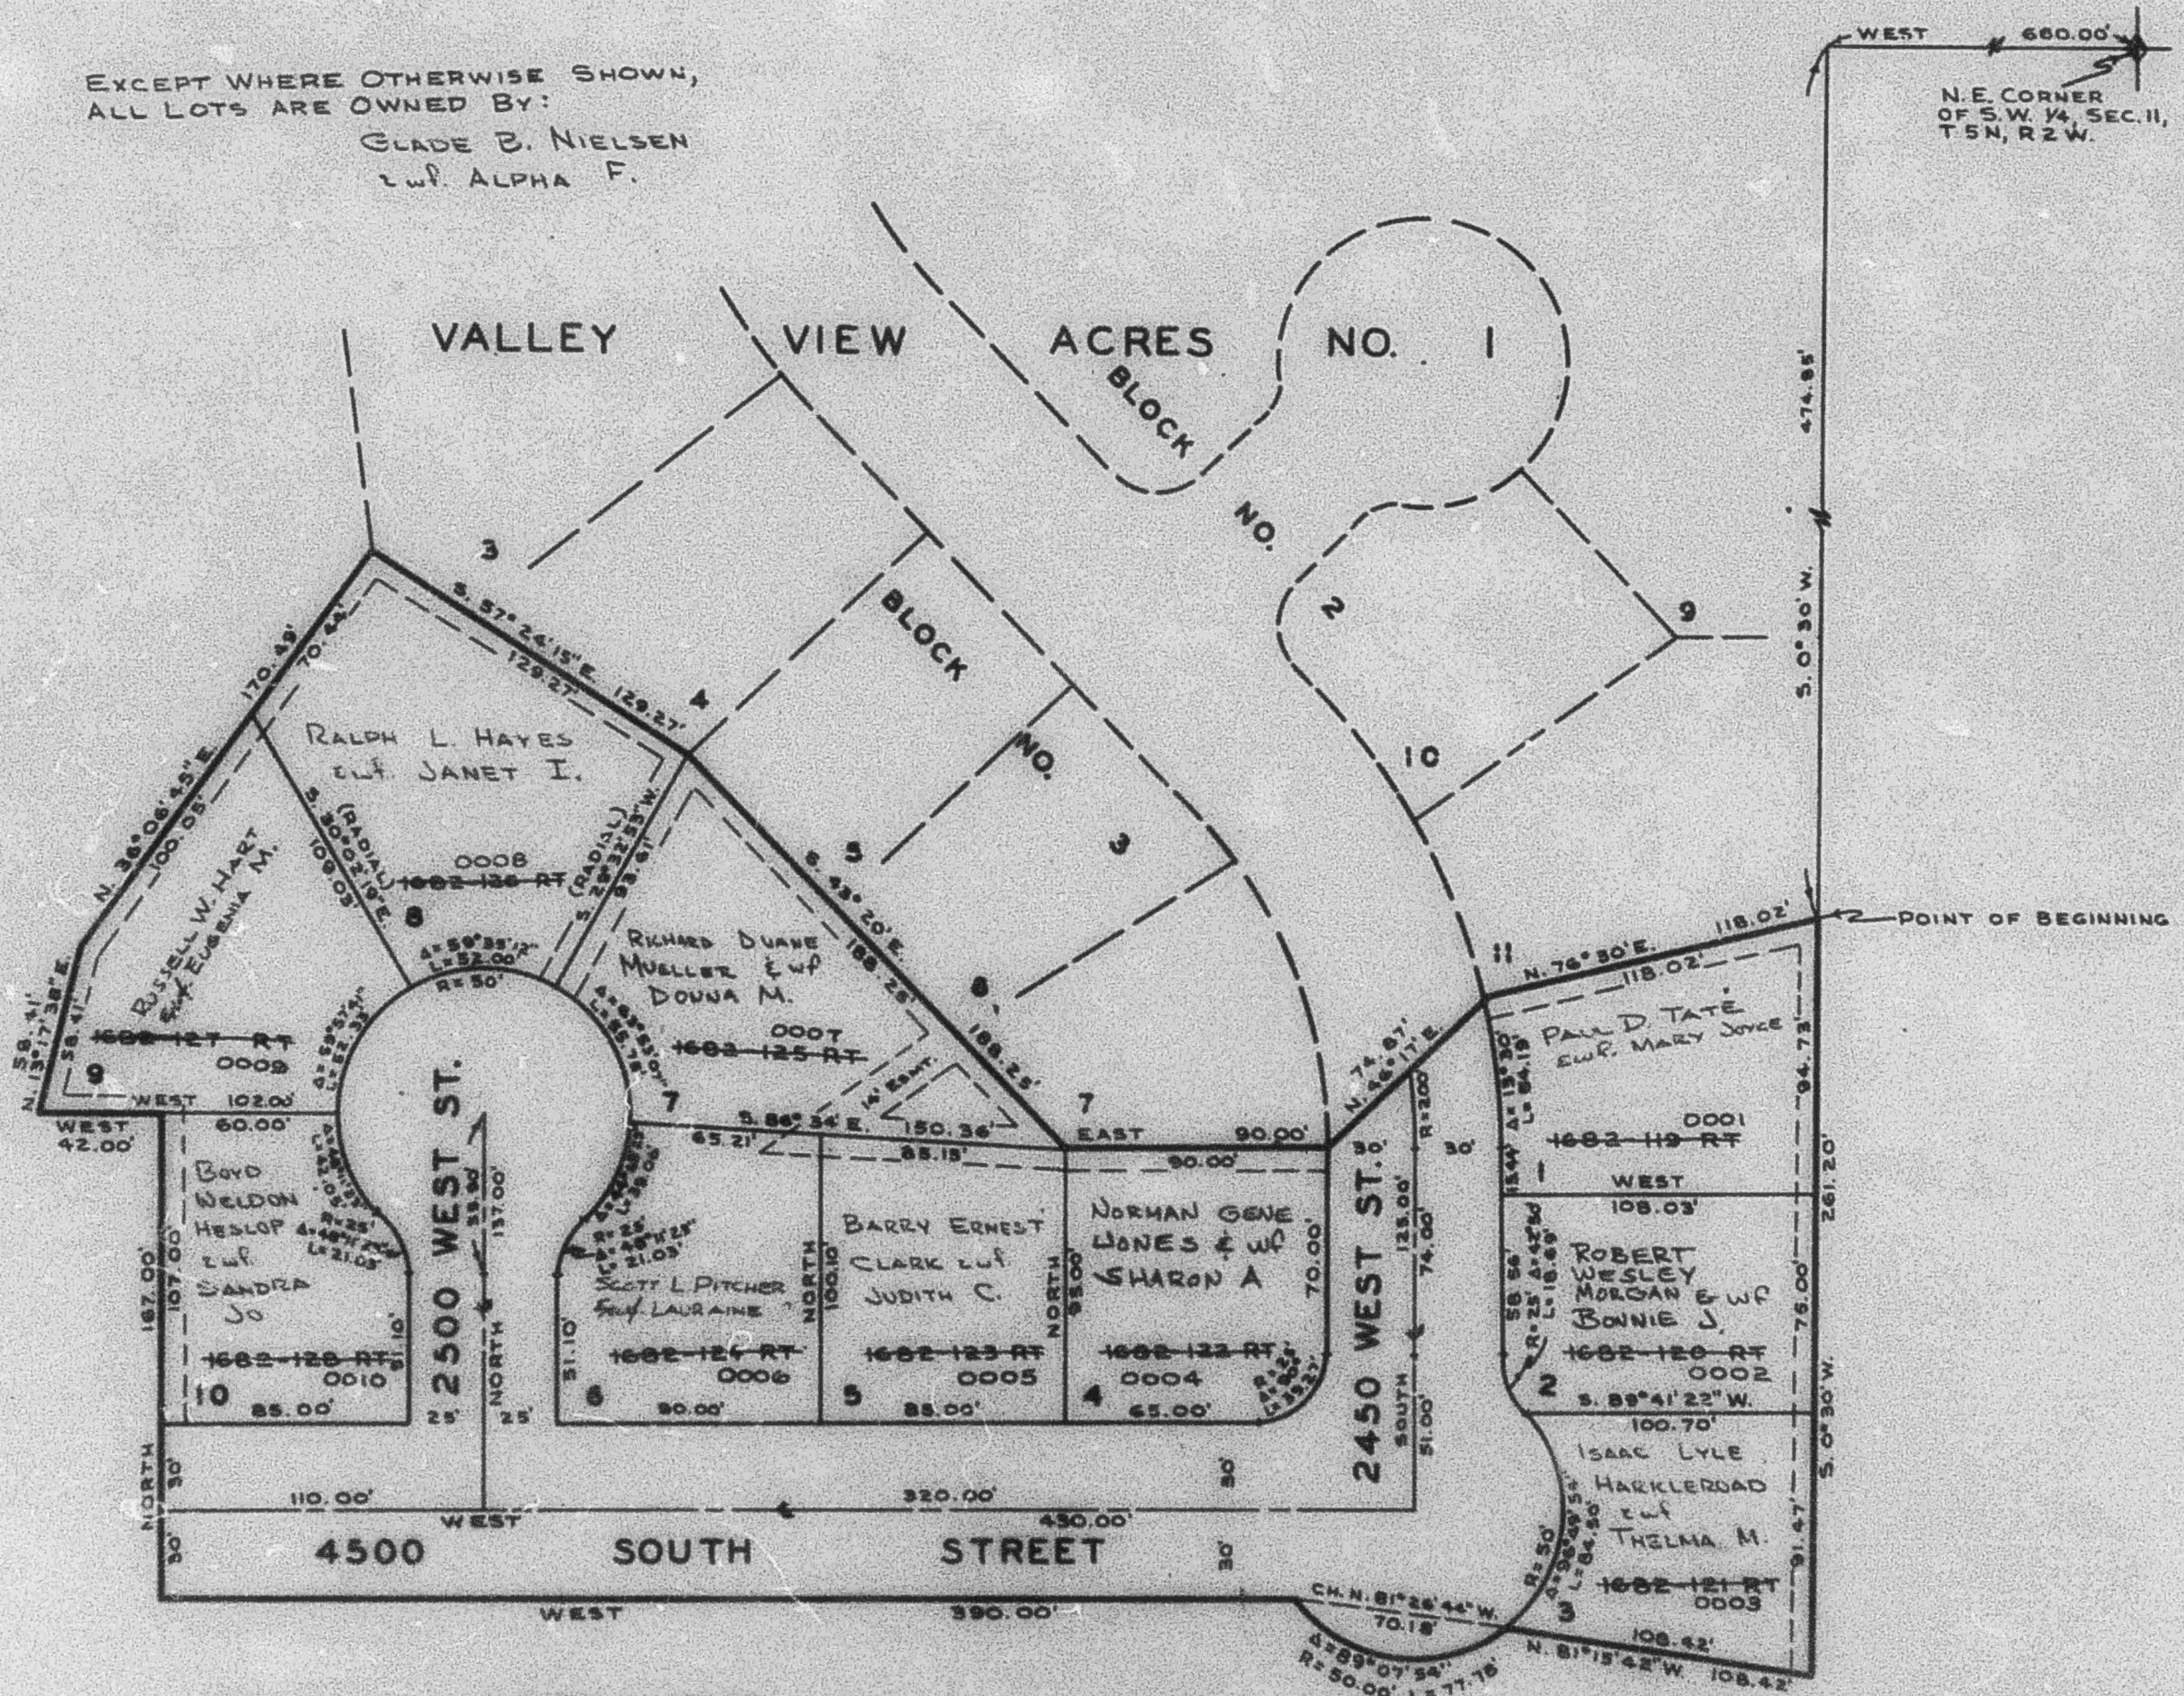

NOTE: UTILITIES INDICATED BY DASHED
LINES 7'-0" ON EACH PROPERTY.

NOTE: FOR COMPLETE ENGINEERING DATA
SEE ORIGINAL IN BOOK 15 OF PLATS,
PAGE 57.