

PART OF THE SW 1/4 OF SECTION 11, T.5N.,R.2W., S.L.B.&M.

82

VALLEY VIEW ACRES SUBDIVISION NO. 2

TAXING UNIT: 41


IN ROY CITY

ROY WATER CONSERVANCY SUBDISTRICT PREFIX: 08-082
NORTH DAVIS COUNTY SEWER DISTRICT

SCALE: 1"=50'

EXCEPT WHERE OTHERWISE SHOWN,
ALL LOTS ARE OWNED BY:

GRACE J. NIELSEN
LUT. ALPHA F

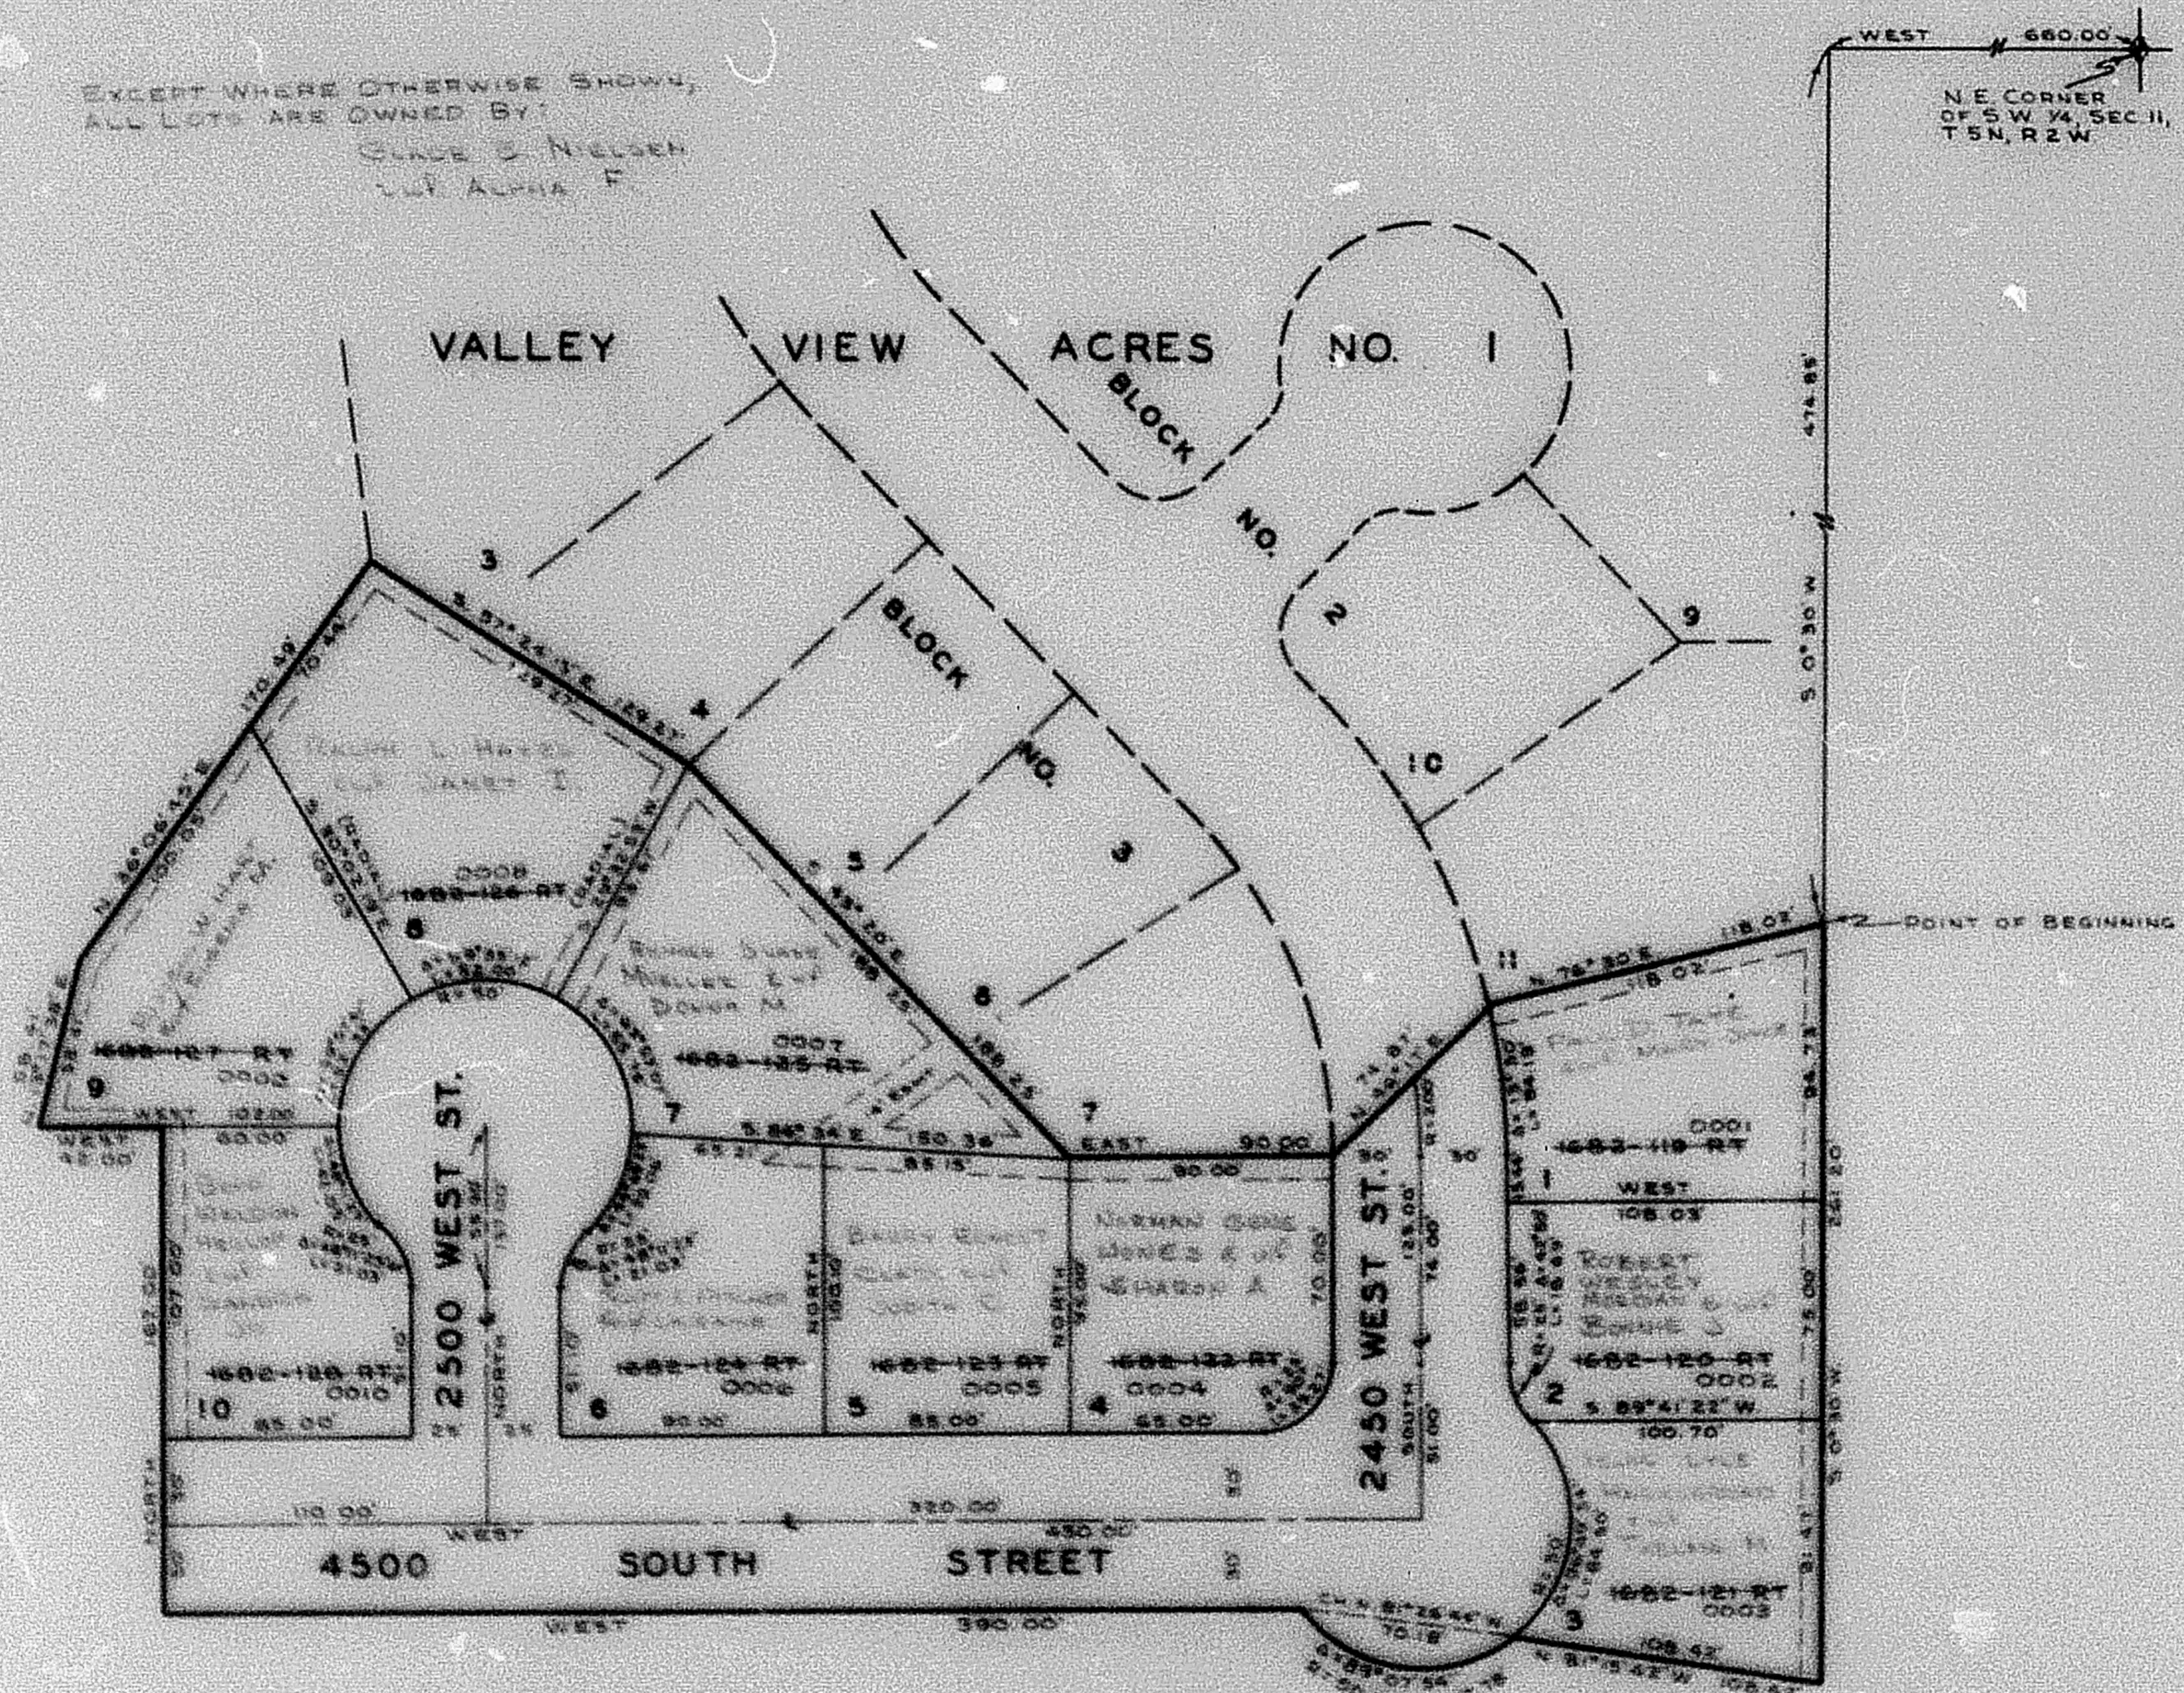

NOTE: UTILITIES INDICATED BY DASHED
LINES T.O. ON EACH PROPERTY

NOTE: FOR COMPLETE ENGINEERING DATA
SEE ORIGINAL IN BOOK 15 OF PLATS
PAGE 57.