

PART OF THE S.W. 1/4 OF SECTION 11, T.5N., R.2W., S.L.B.&M.

82

VALLEY VIEW ACRES SUBDIVISION NO. 2

TAXING UNIT: 41


IN ROY CITY

ROY WATER CONSERVANCY SUBDISTRICT PREFIX: 08-082
NORTH DAVIS COUNTY SEWER DISTRICT

SCALE: 1"=50'

EXCEPT WHERE OTHERWISE SHOWN,
ALL LOTS ARE OWNED BY:

CLAUDE B. NIELSEN
L&P ALPHA F.

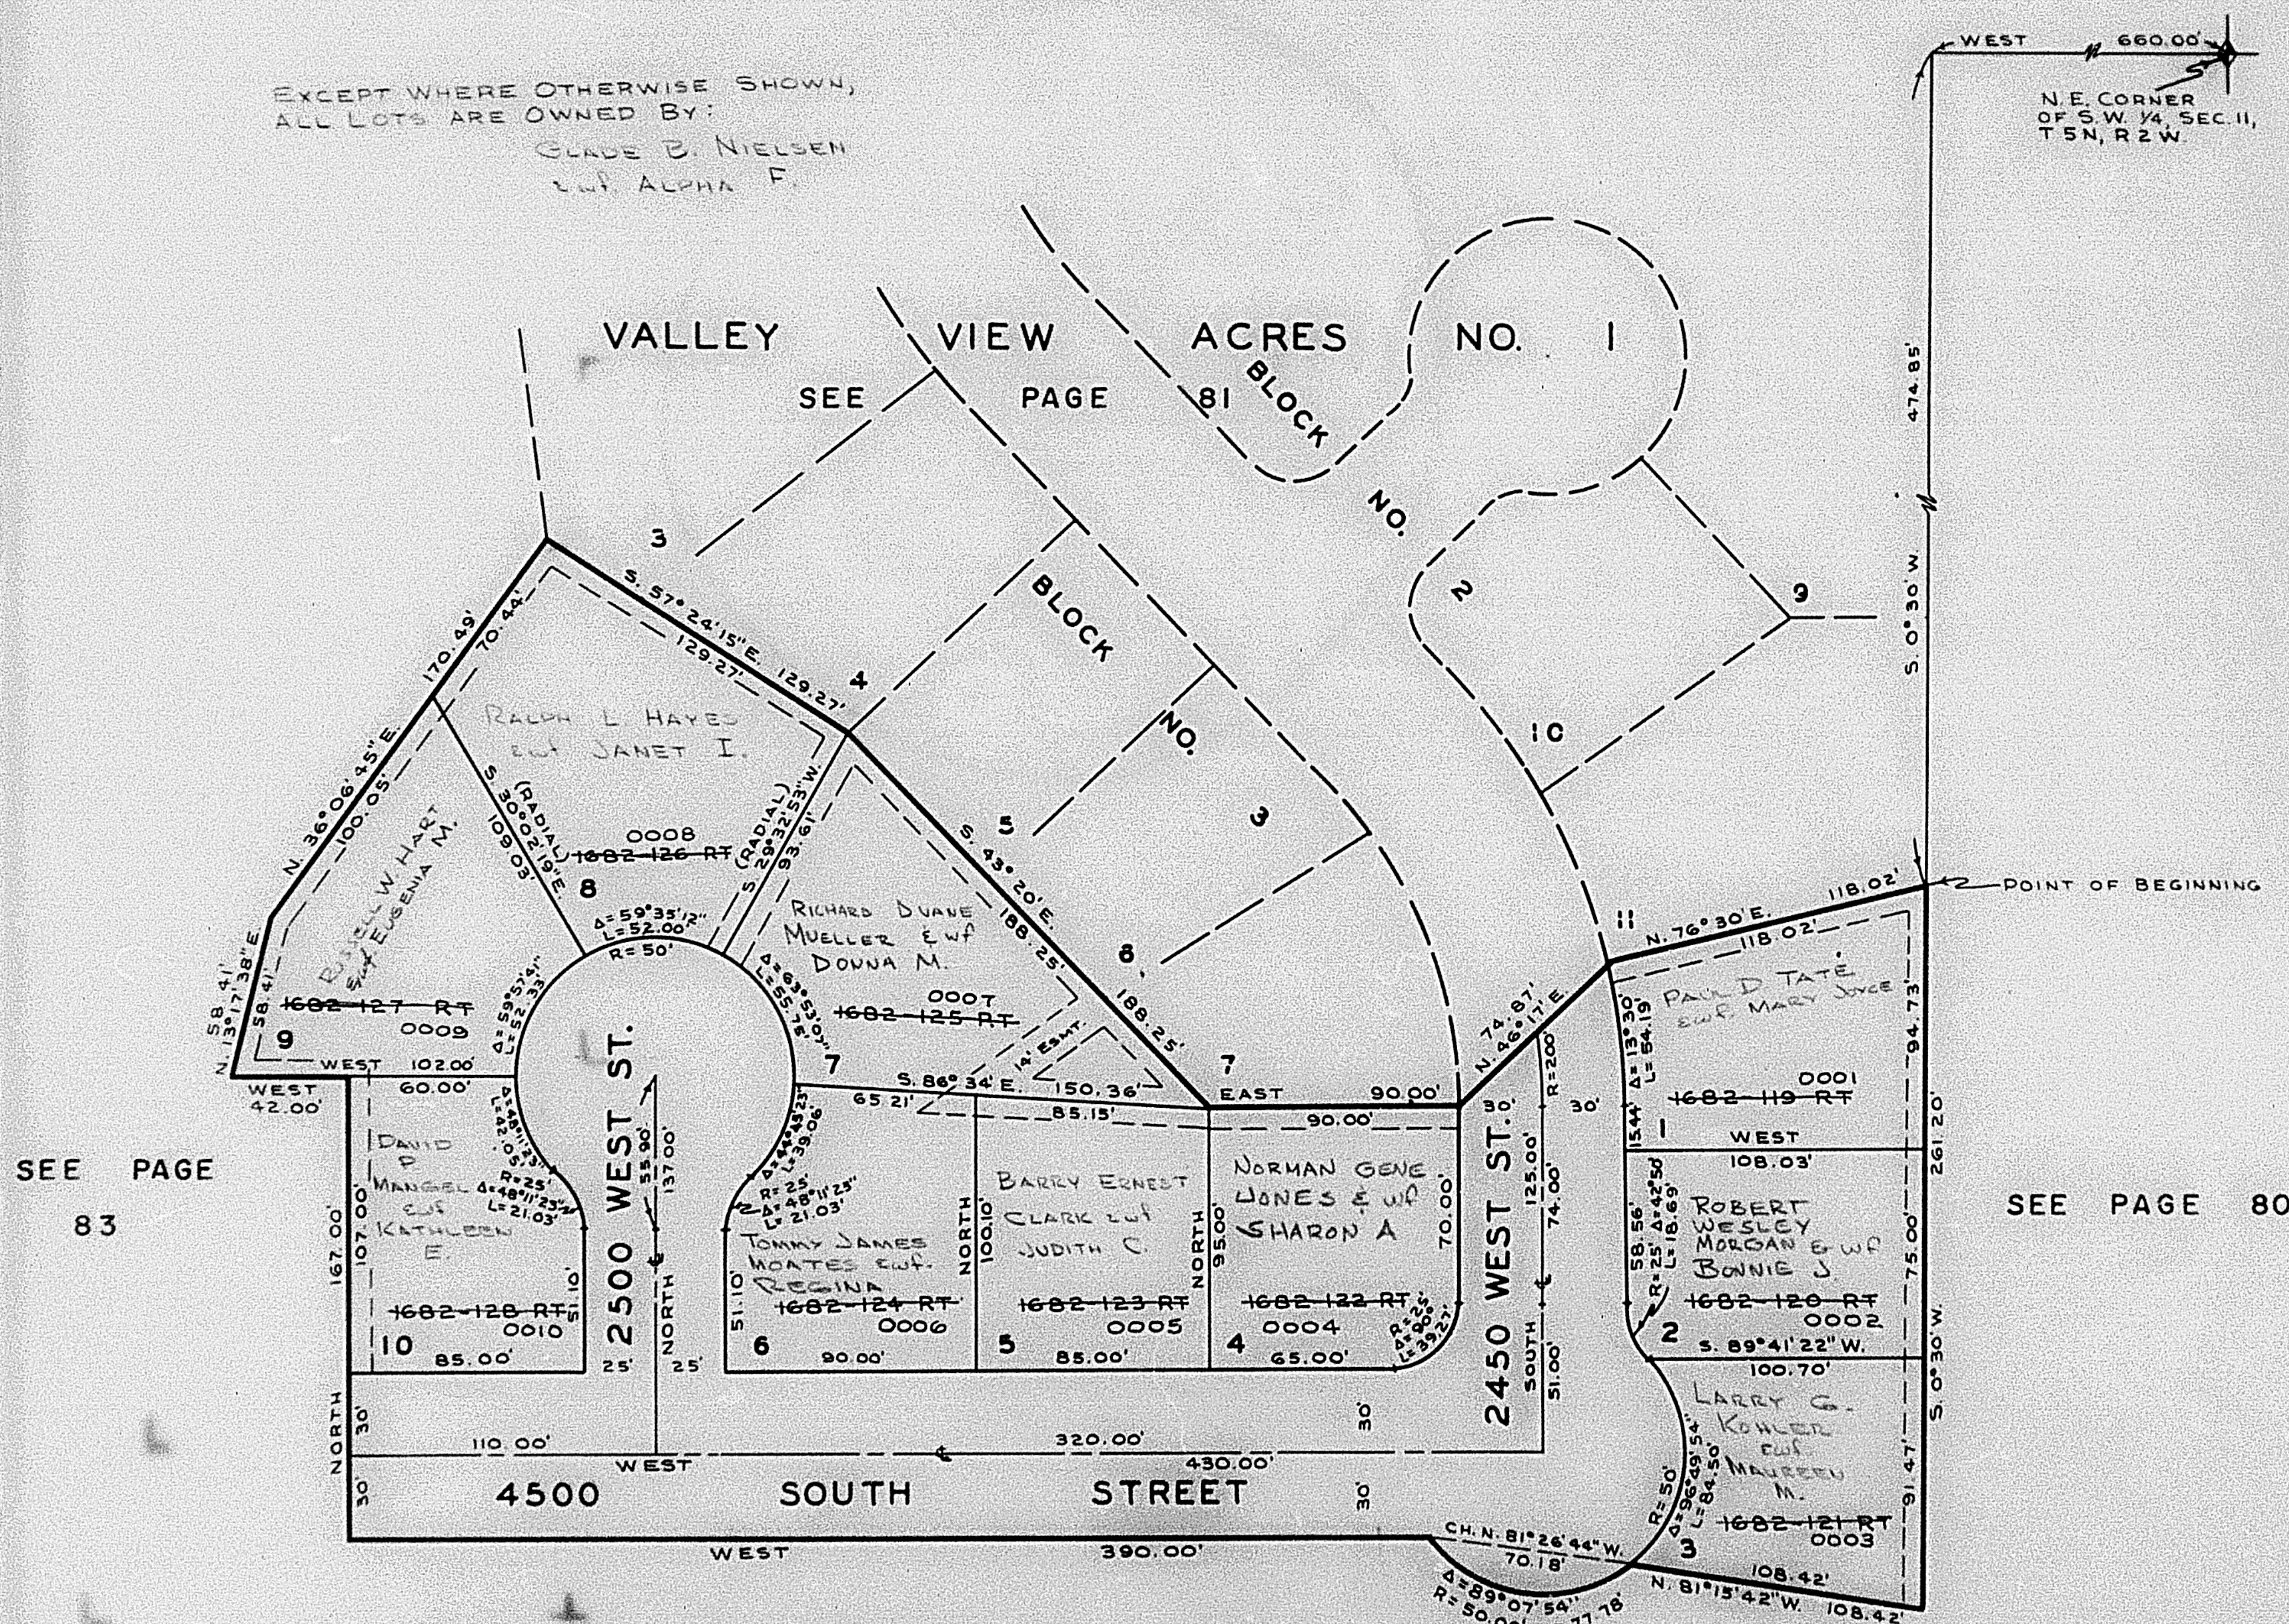

SEE PAGE

83

SEE PAGE 80

NOTE: UTILITIES INDICATED BY DASHED
LINES 7'-0" ON EACH PROPERTY.

SEE PAGE 80

NOTE: FOR COMPLETE ENGINEERING DATA
SEE ORIGINAL IN BOOK 15 OF PLATS,
PAGE 57.