

VALLEY VIEW ACRES SUBDIVISION NO. 2

TAXING UNIT: 41


IN ROY CITY

ROY WATER CONSERVANCY SUBDISTRICT PREFIX: 08-082
NORTH DAVIS COUNTY SEWER DISTRICT

SCALE: 1"=50'

EXCEPT WHERE OTHERWISE SHOWN,
ALL LOTS ARE OWNED BY:
GLADE B. NIELSEN
LWI ALPHA F.

N.E. CORNER
OF S.W. 1/4 SEC. 11,
T.5N., R.2W.

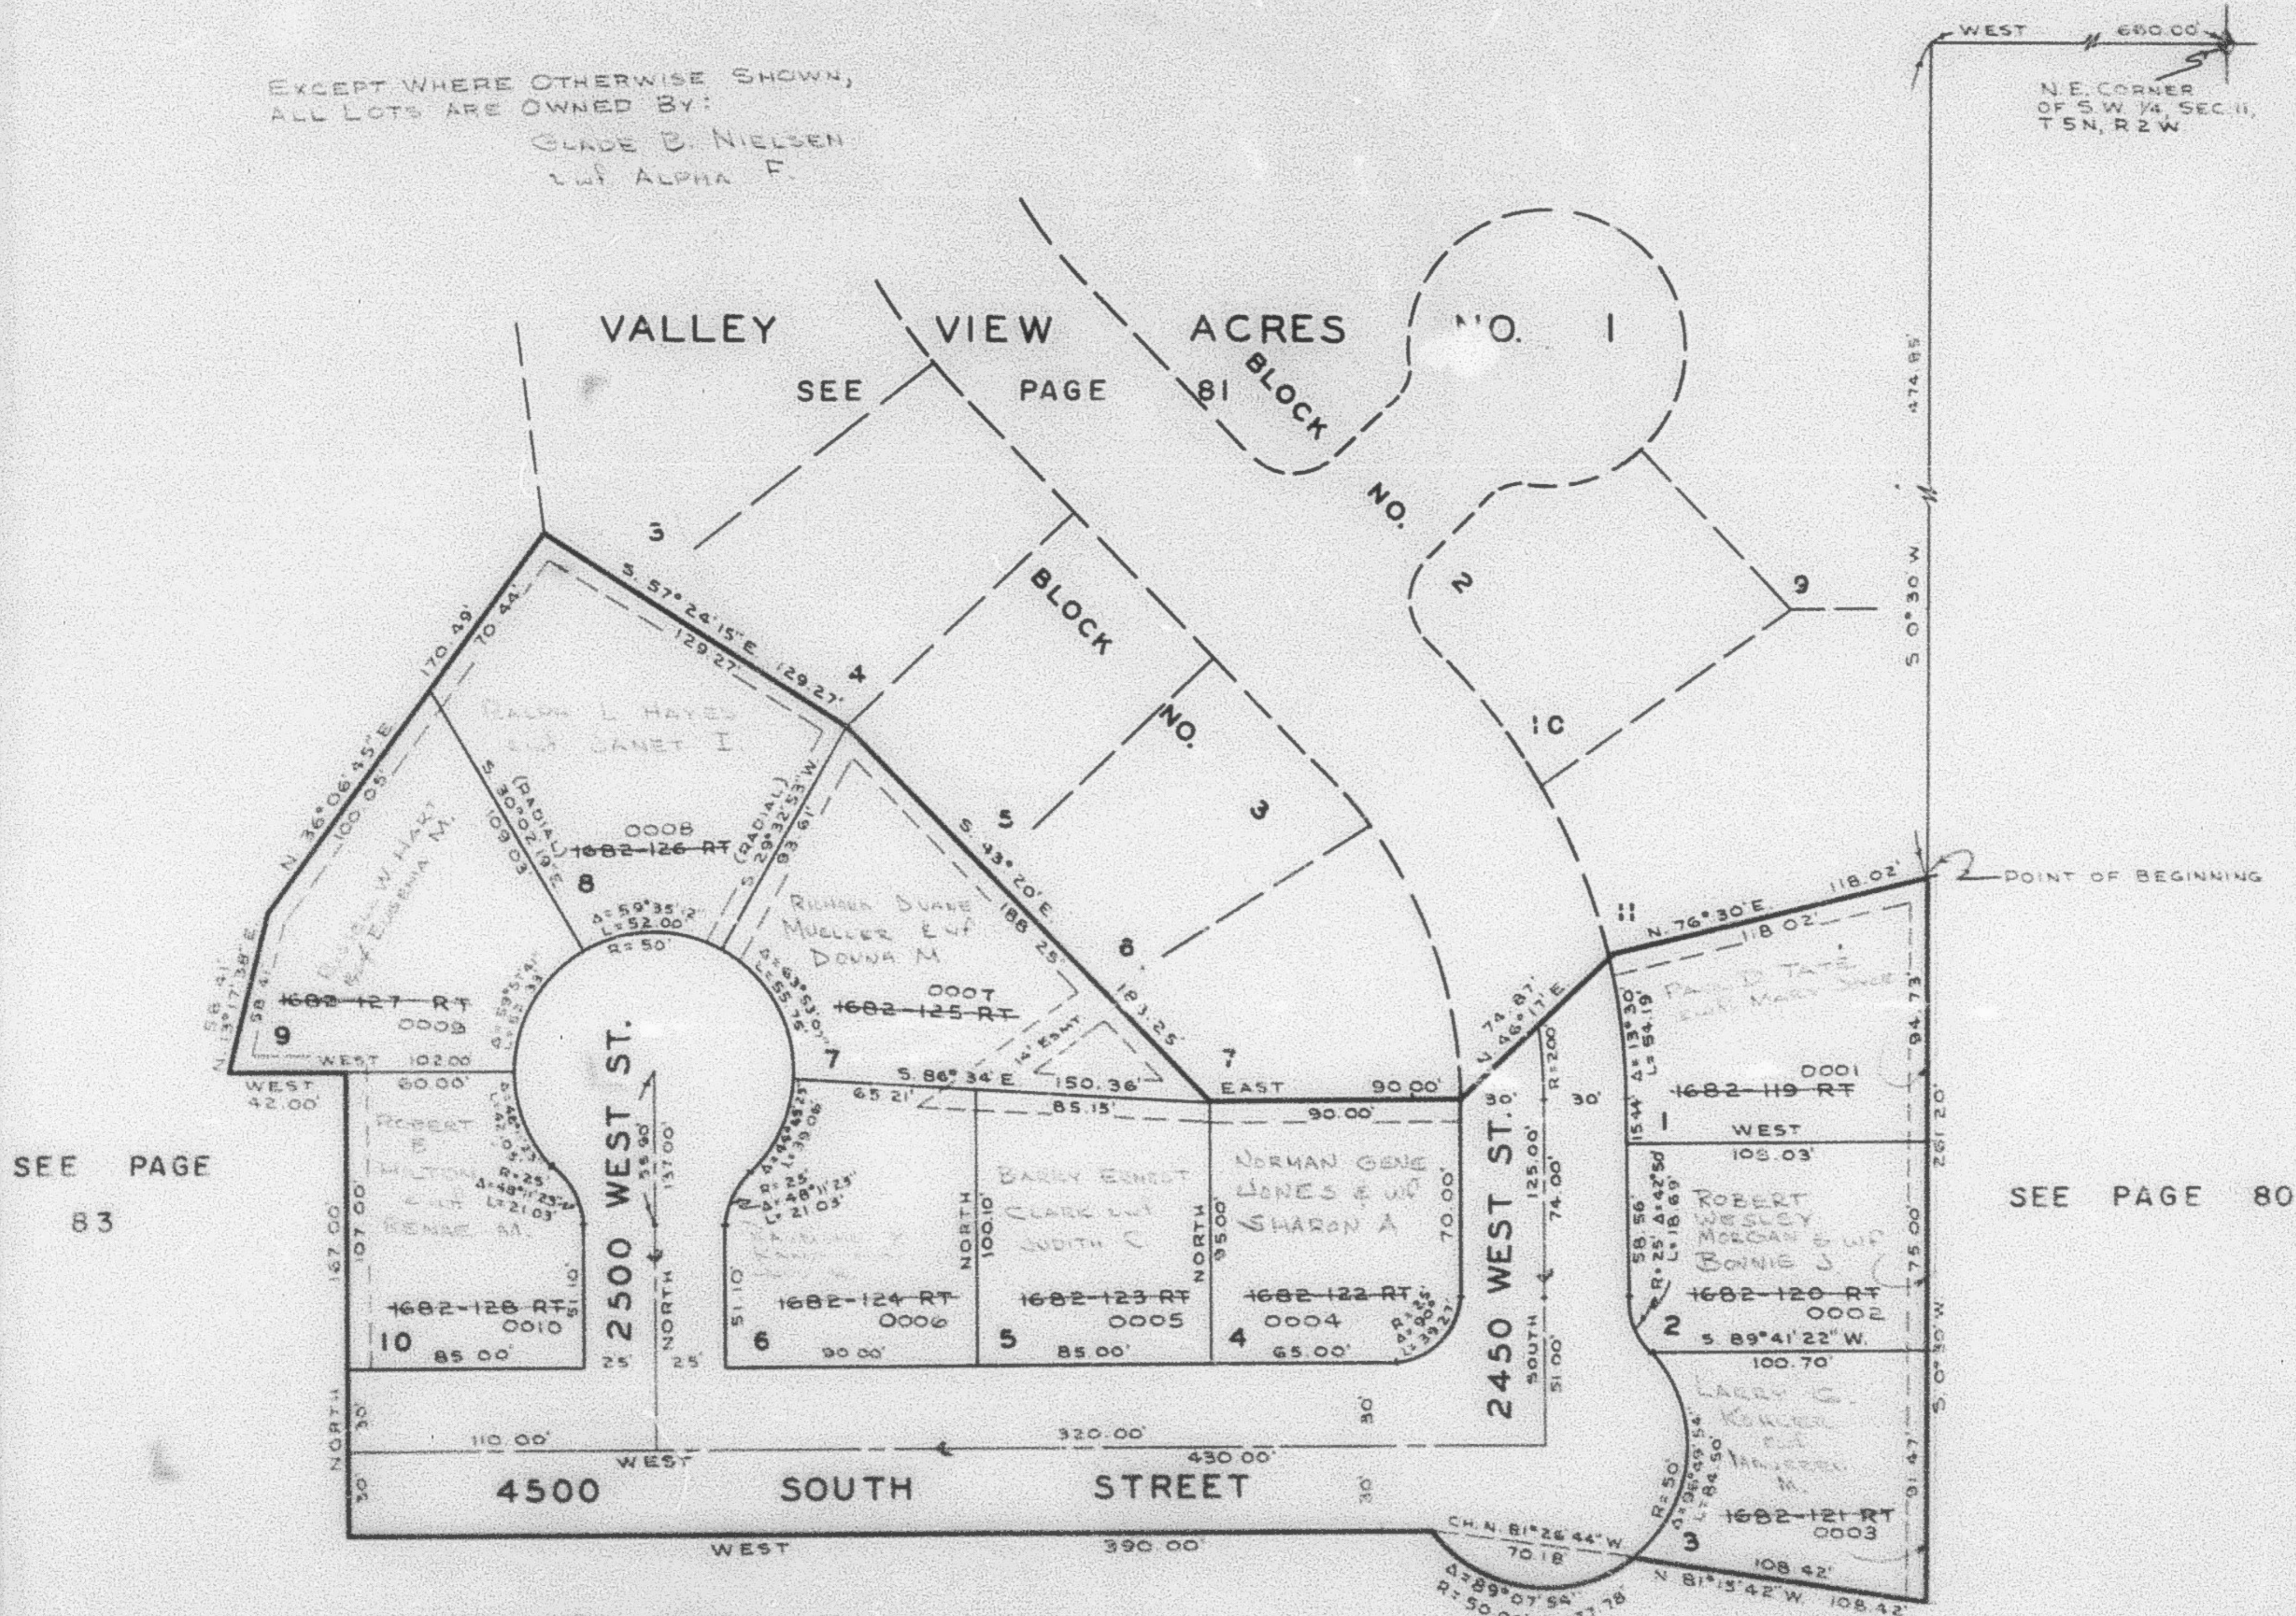

SEE PAGE
83

SEE PAGE 80

NOTE: UTILITIES INDICATED BY DASHED
LINES 7-0' ON EACH PROPERTY.

SEE PAGE 80

NOTE: FOR COMPLETE ENGINEERING DATA
SEE ORIGINAL IN BOOK 15 OF PLATS,
PAGE 57.