

PART OF THE SW 1/4 OF SECTION II, T5N, R2W, S1, B. & M.

62 75

VALLEY VIEW ACRES SUBDIVISION NO. 2


TAXING UNIT: 41

IN ROY CITY

SCALE: 1"=50'

ROY WATER CONSERVANCY SUBDISTRICT PREFIX: 08-082
NORTH DAVIS COUNTY SEWER DISTRICT

EXCEPT WHERE OTHERWISE SHOWN,
ALL LOTS ARE OWNED BY:
GLADE B. NIELSEN
LUT. ALPHA F.

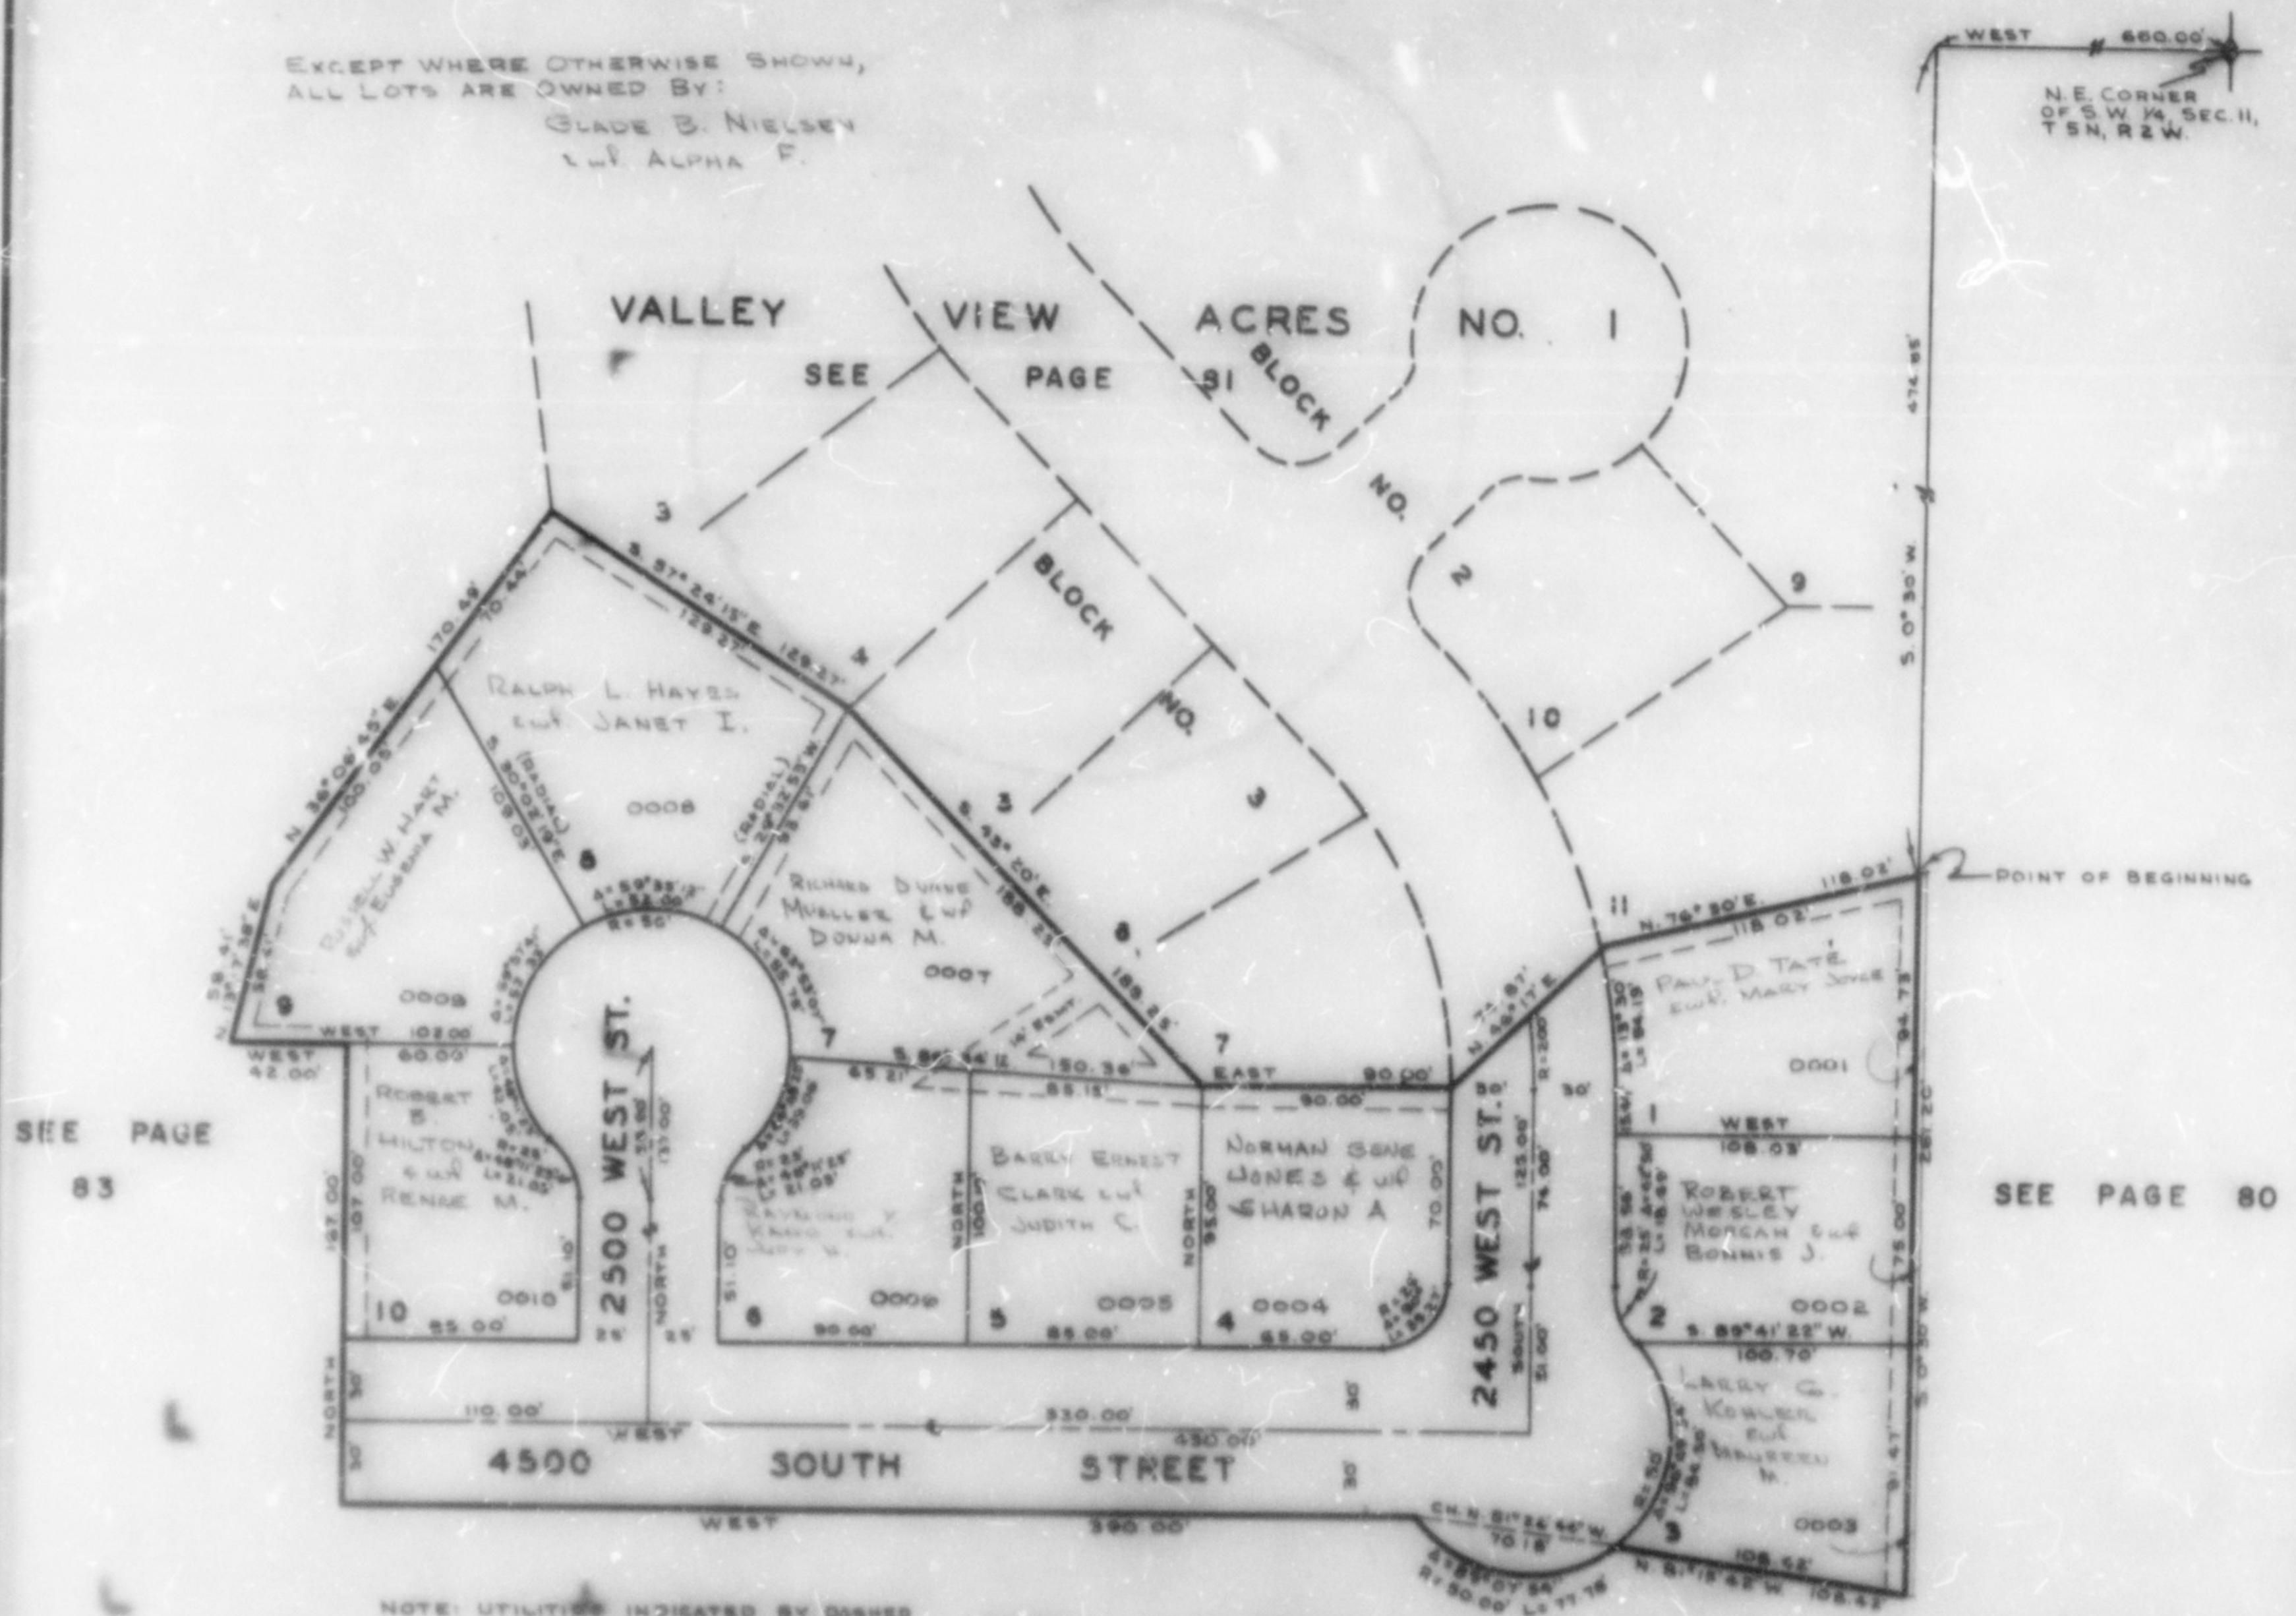

SEE PAGE
83

SEE PAGE 80

SEE PAGE 80

NOTE: UTILITIES INDICATED BY DASHED
LINES 7'-0" ON EACH PROPERTY.

NOTE: FOR COMPLETE ENGINEERING DATA
SEE ORIGINAL IN BOOK 15 OF PLATS,
PAGE 57.