

PART OF THE SW 1/4 OF SECTION 11, T5N, R2W, S1B&M.

82 78

VALLEY VIEW ACRES SUBDIVISION NO. 2

TAXING UNIT: 41


IN ROY CITY

ROY WATER CONSERVANCY SUBDISTRICT PREFIX: 08-082
NORTH DAVIS COUNTY SEWER DISTRICT

SCALE: 1"=50'

EXCEPT WHERE OTHERWISE SHOWN,
ALL LOTS ARE OWNED BY:

GLADE B. NIELSEN
LWP. ALPHA F.

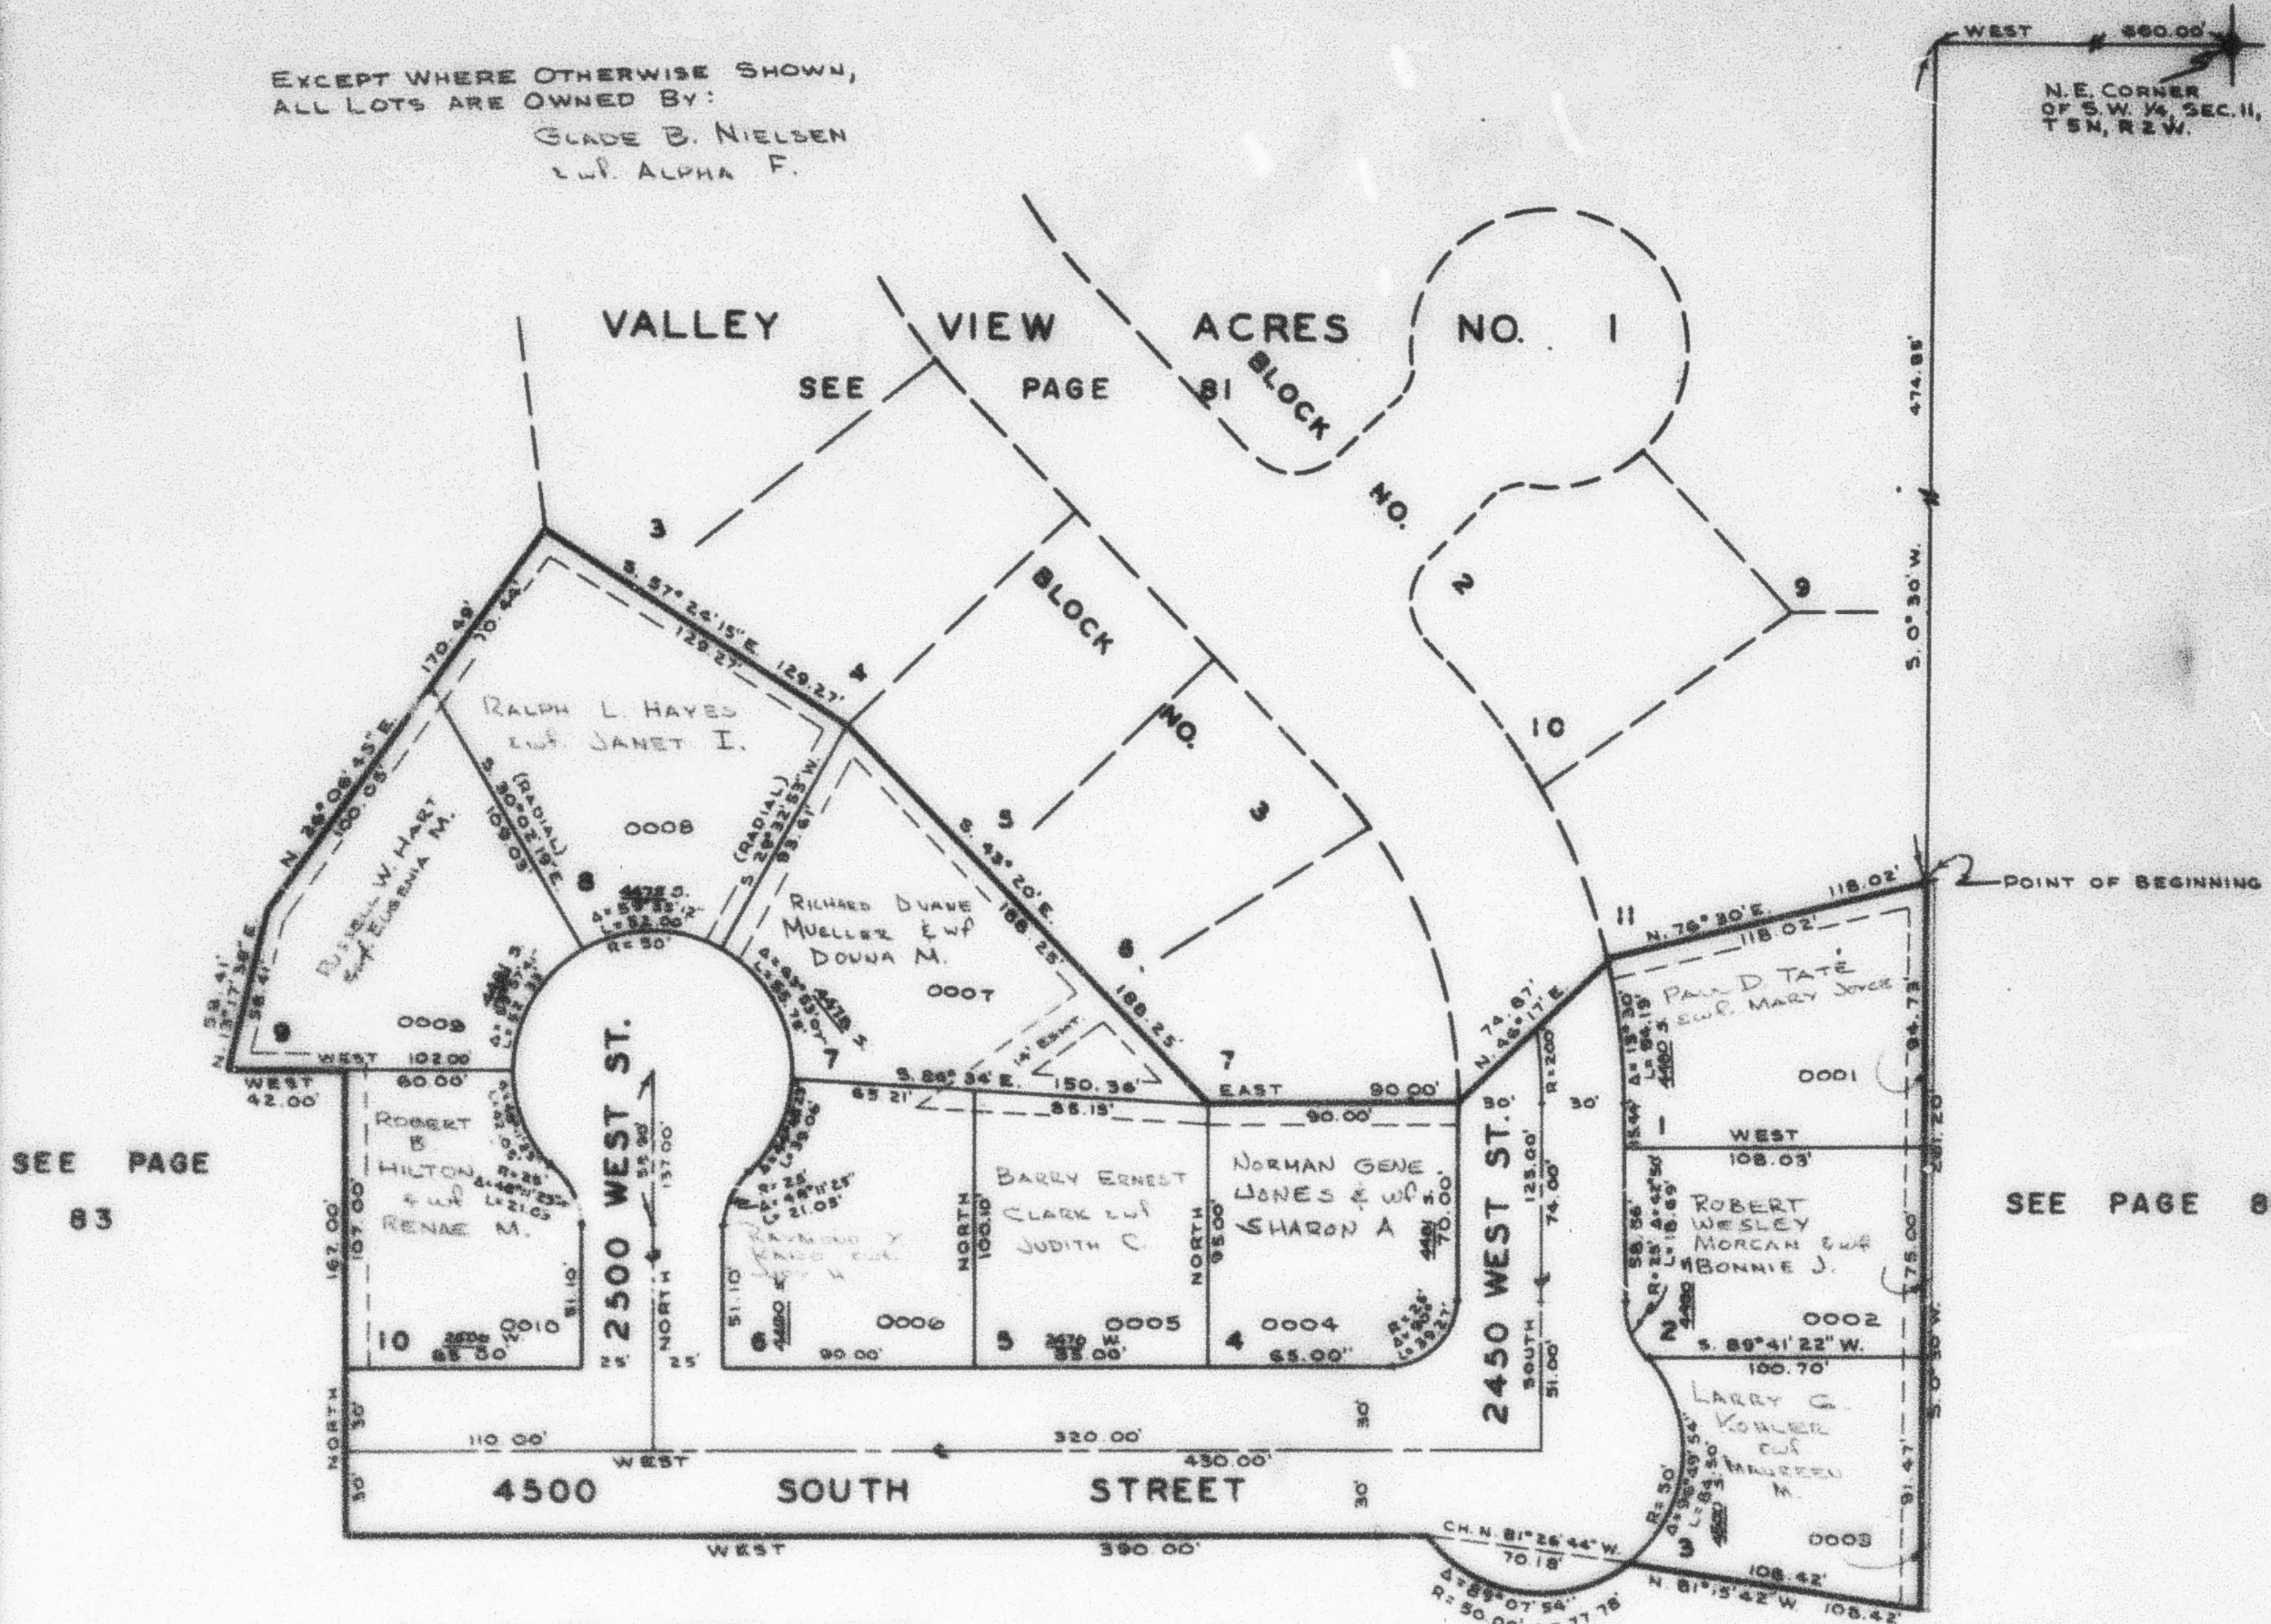

SEE PAGE
83

SEE PAGE 80

NOTE: UTILITIES INDICATED BY DASHED
LINES 7'-0" ON EACH PROPERTY.

SEE PAGE 80

NOTE: FOR COMPLETE ENGINEERING DATA
SEE ORIGINAL IN BOOK 15 OF PLATS,
PAGE 57.