

VALLEY VIEW ACRES SUBDIVISION NO. 2

TAXING UNIT: 41



IN ROY CITY

ROY WATER CONSERVANCY SUBDISTRICT PREFIX: 08-082
NORTH DAVIS COUNTY SEWER DISTRICT

SCALE: 1"=50'

EXCEPT WHERE OTHERWISE SHOWN,
ALL LOTS ARE OWNED BY:

CLAUDE B. NIELSEN
EUF ALPHA F.

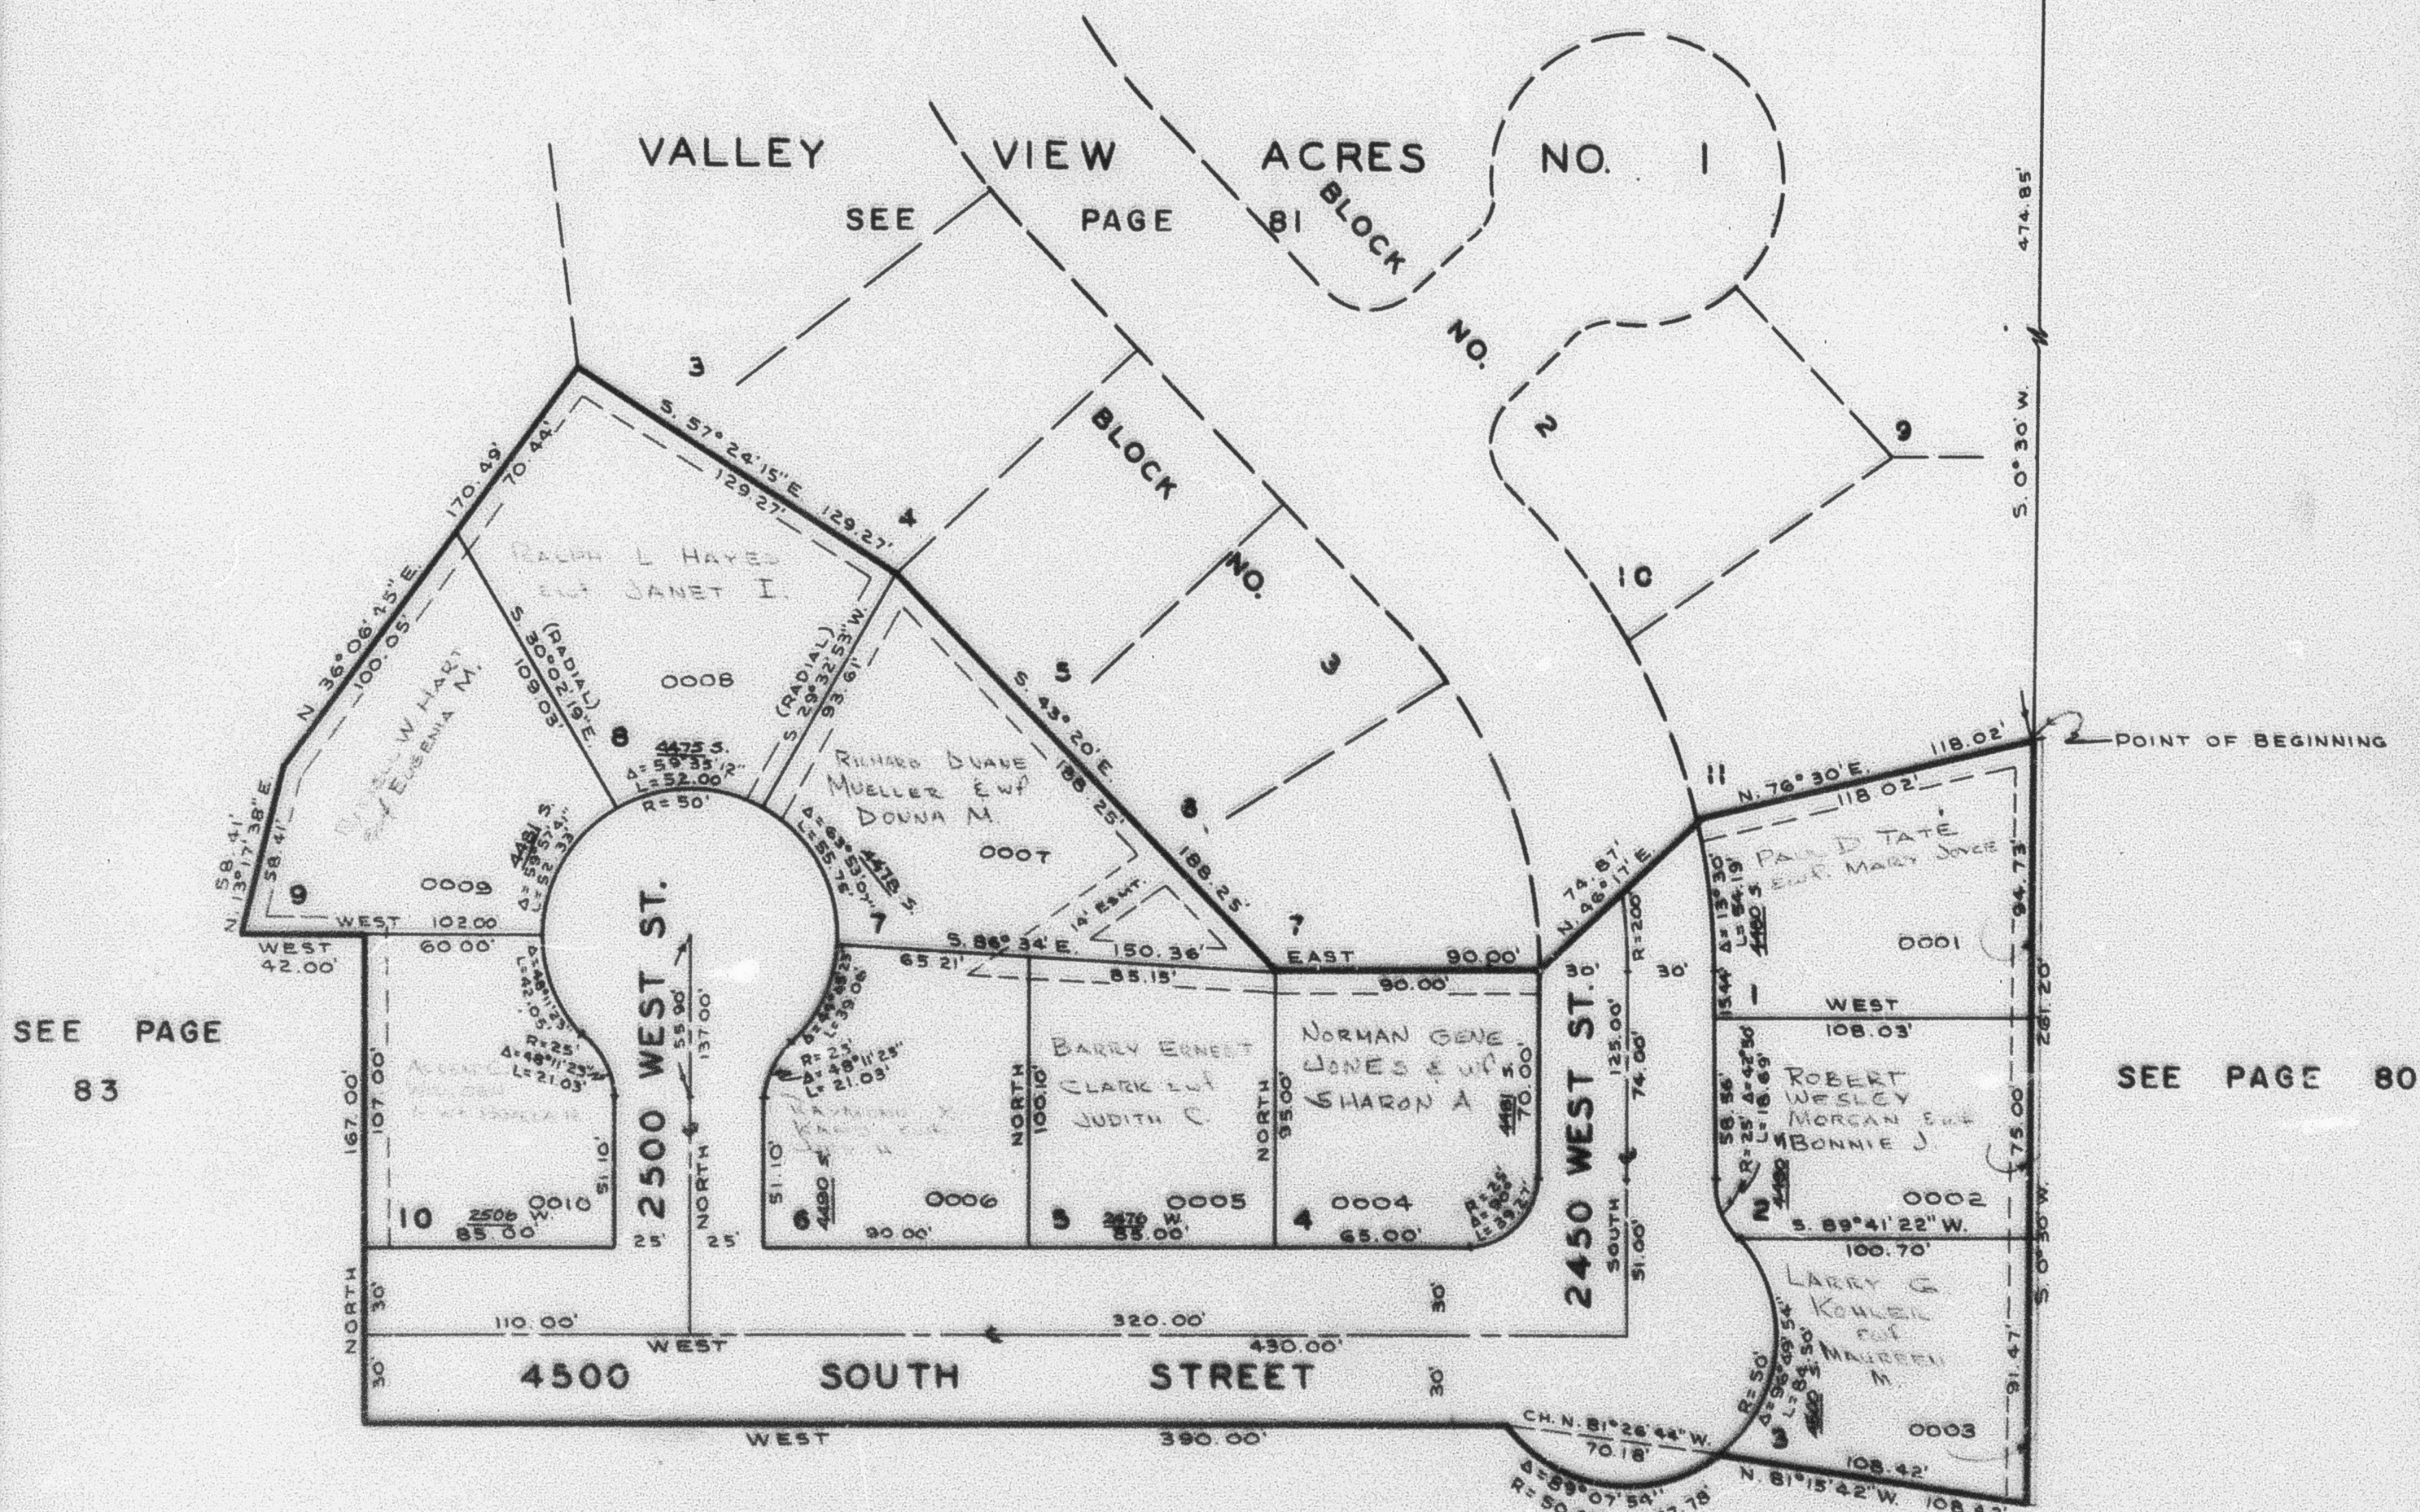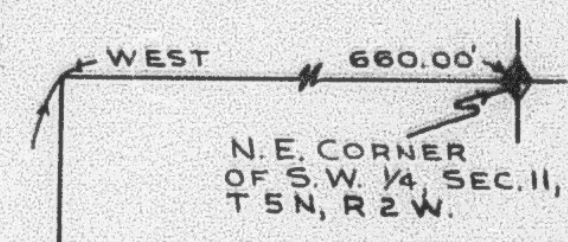

SEE PAGE 83

SEE PAGE 80

NOTE: UTILITIES INDICATED BY DASHED LINES 7'-0" ON EACH PROPERTY.

SEE PAGE 80

NOTE: FOR COMPLETE ENGINEERING DATA
SEE ORIGINAL IN BOOK 15 OF PLATS,
PAGE 57.