

VALLEY VIEW ACRES SUBDIVISION NO. 3

TAXING UNIT: 41

IN ROY CITY

PREFIX: 08-083

SCALE 1"=60'

EXCEPT WHERE OTHERWISE SHOWN, ALL LOTS ARE OWNED BY: GLADE B. NIELSEN C.V.T. ALPHA F

SEE PAGE 52-2


SEE PAGE 117

NOTE: UTILITY EASEMENTS EACH SIDE OF PROPERTY AS INDICATED BY DASHED LINE.

NOTE: SEE ORIGINAL PLAY IN BOOK 15, PAGE 88 FOR COMPLETE ENGINEERING DATA.

SEE PAGE 119

SEE PAGE 121

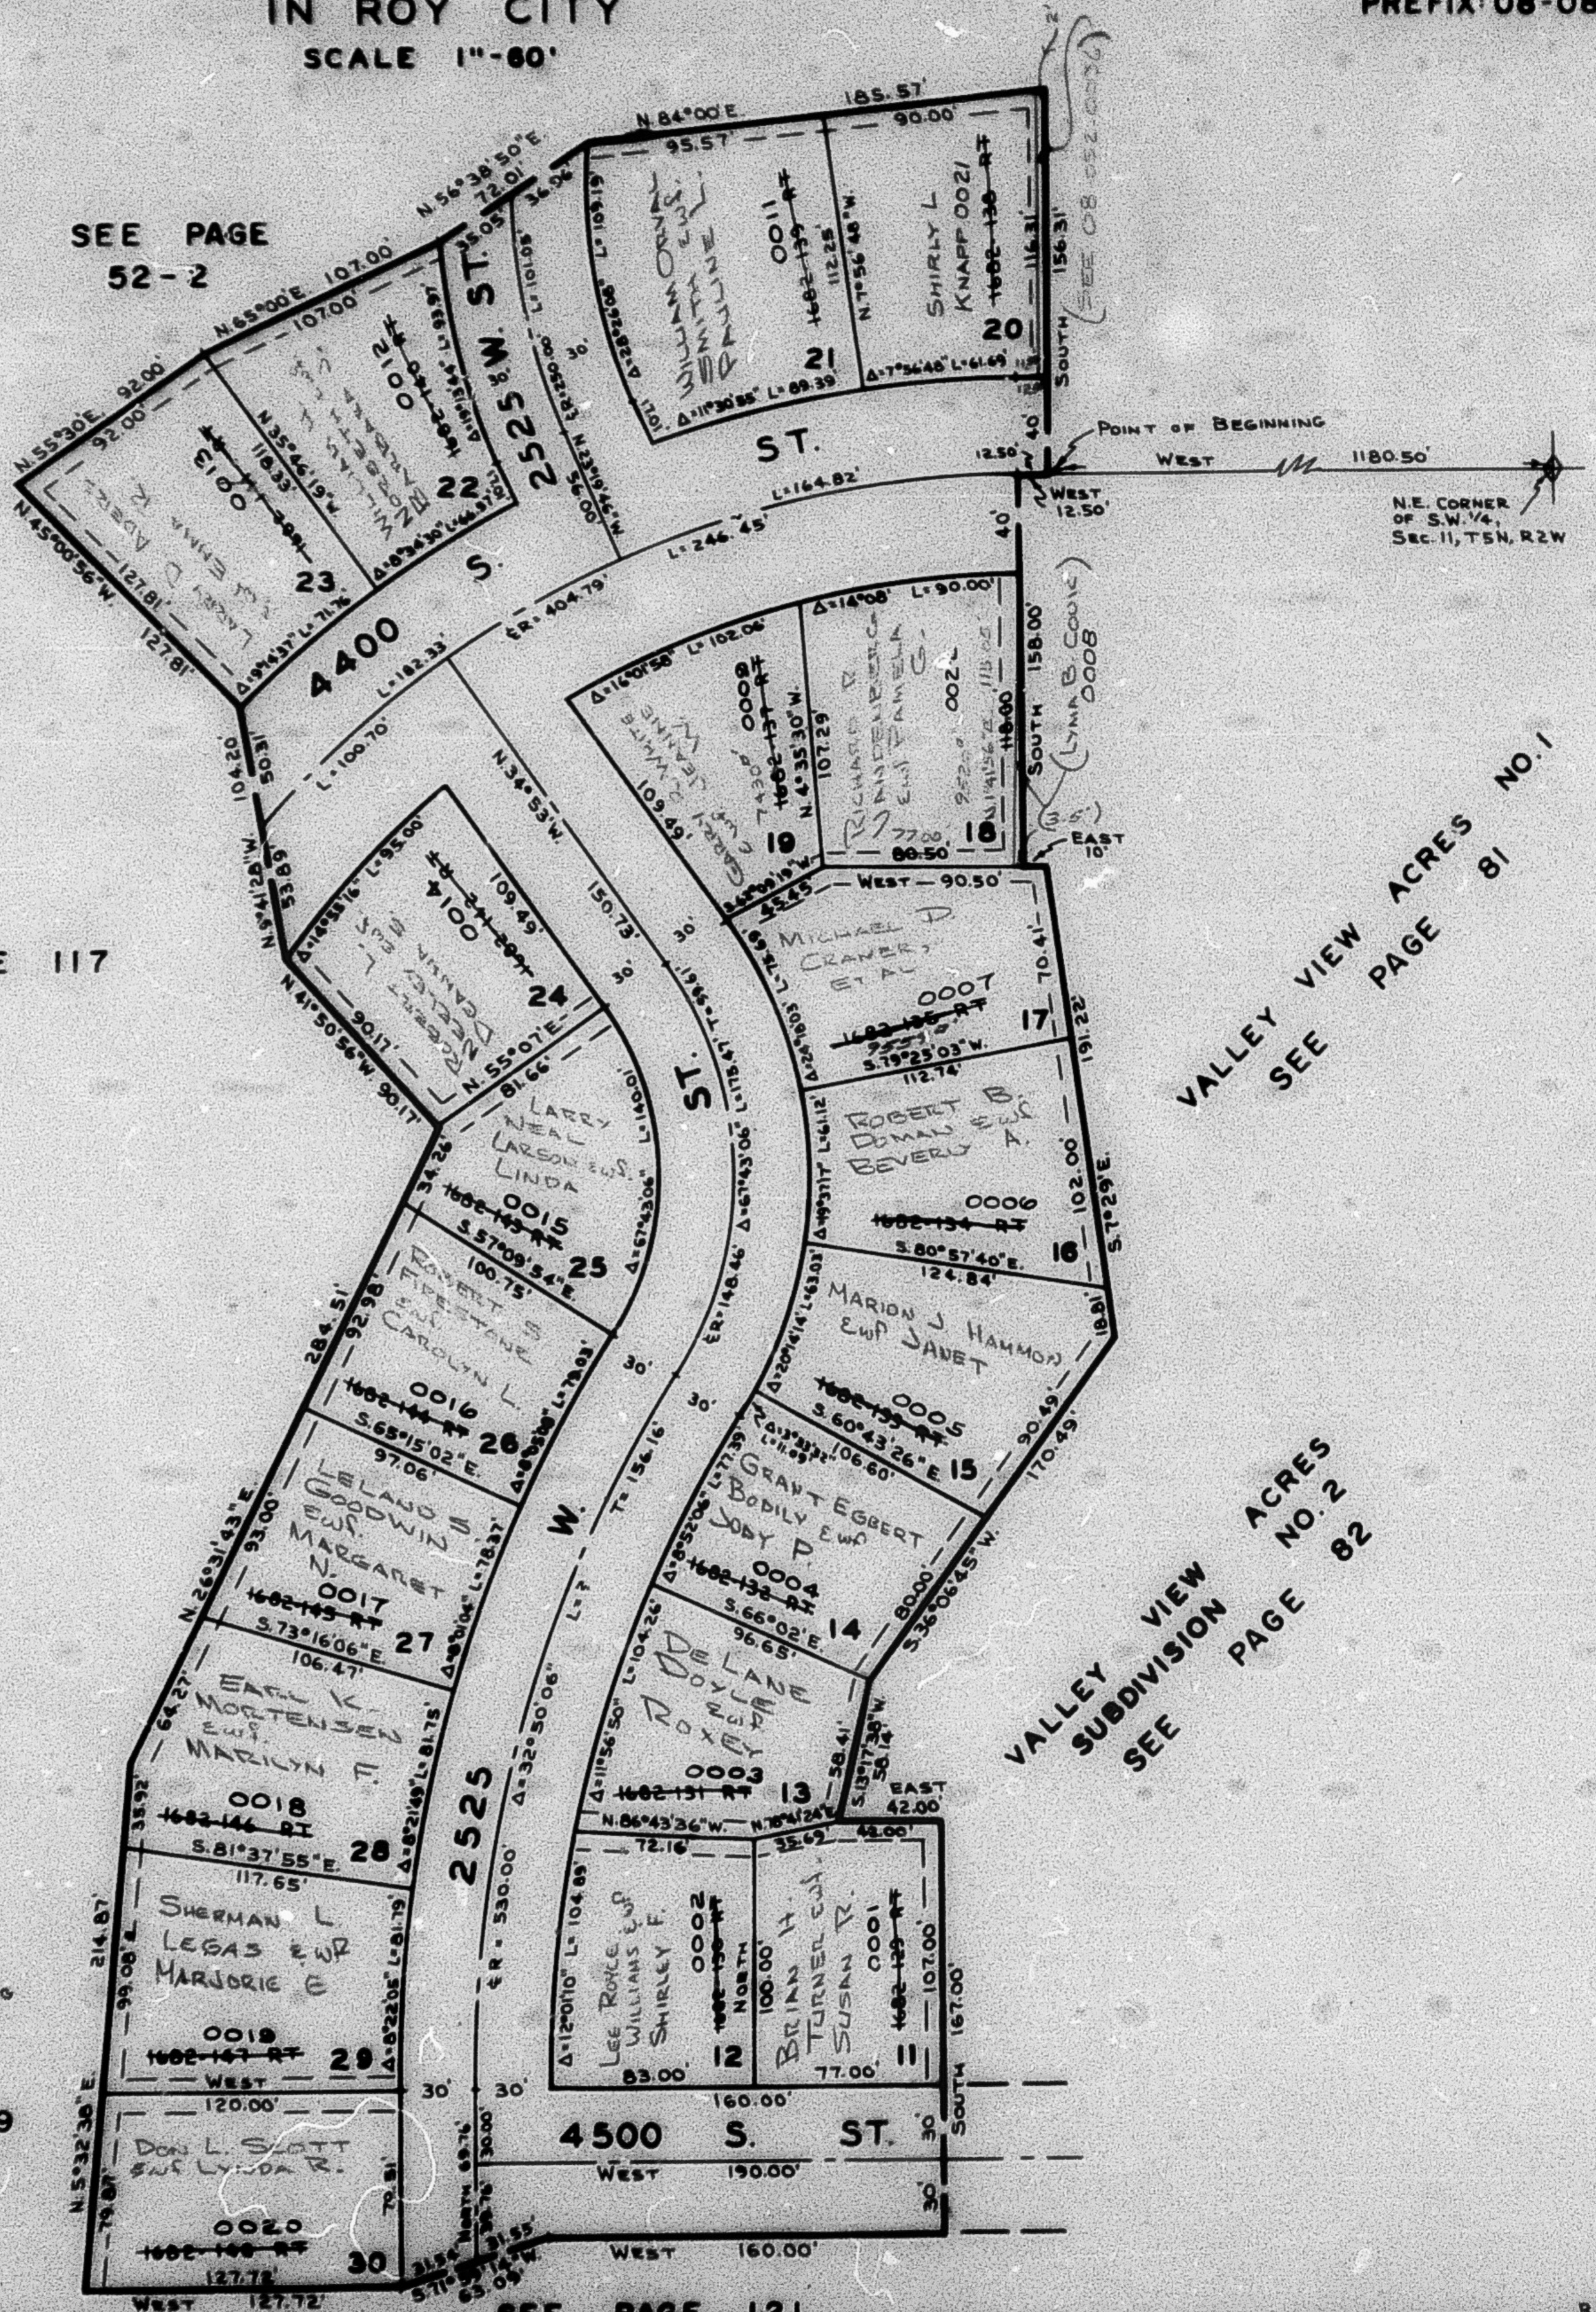

VALLEY VIEW ACRES NO. 1
SEE PAGE 81

VALLEY VIEW ACRES NO. 2
SEE PAGE 82