


PART OF THE W 1/2 OF SECTION 11, T5N.R2W, S1B.M.
VALLEY VIEW ACRES SUBDIVISION NO. 3

TAXING UNIT 41

IN ROY CITY
SCALE 1"=80'

PREFIX DB-003

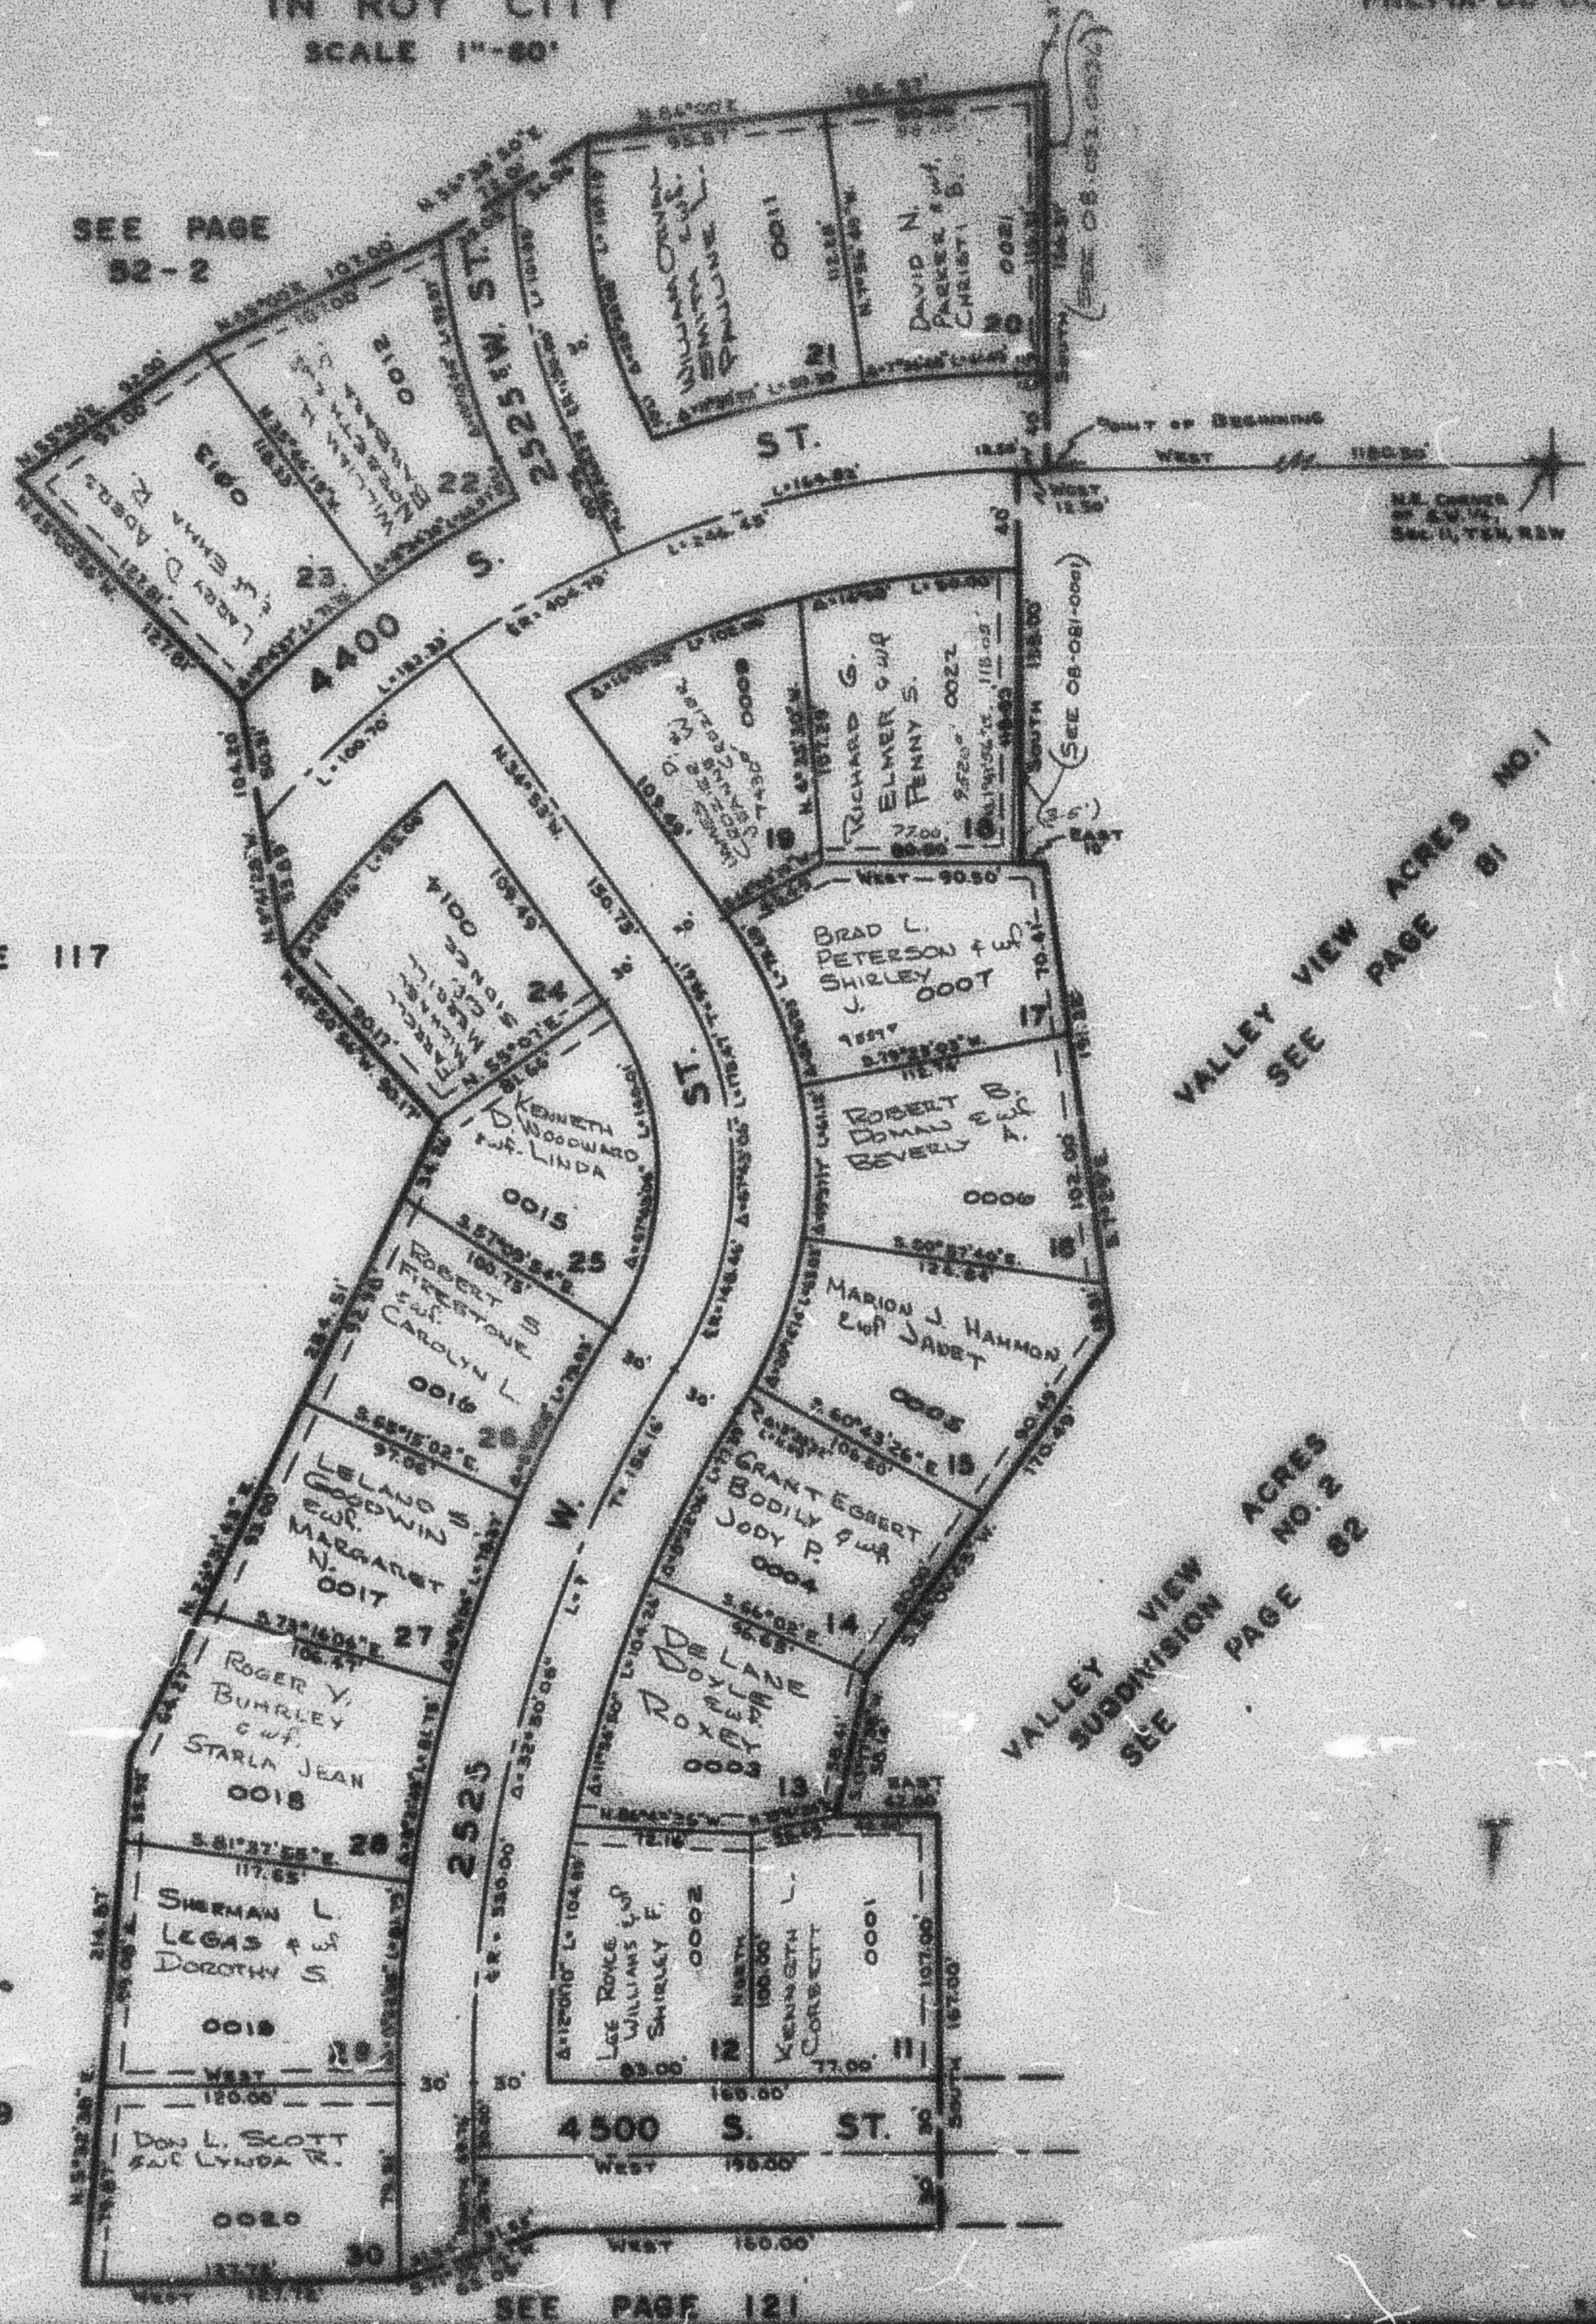

SEE PAGE 117

VALLEY VIEW ACRES NO. 1
SEE PAGE 81

VALLEY VIEW ACRES NO. 2
SEE PAGE 82

NOTE: 7' UTILITY EASEMENTS EACH SIDE
OF PROPERTY AS INDICATED BY
DASHED LINE.

NOTE: SEE ORIGINAL PLAT IN BOOK 15.
PAGE 85 FOR COMPLETE ENGINEERING
DATA.

SEE PAGE 119

SEE PAGE 121