


PART OF THE W 1/2 OF SECTION 11, T.5N.R.2W., S.L.B.1M.
VALLEY VIEW ACRES SUBDIVISION NO. 3

83

TAXING UNIT 41

IN ROY CITY
 SCALE 1"=80'

PREFIX 08-083

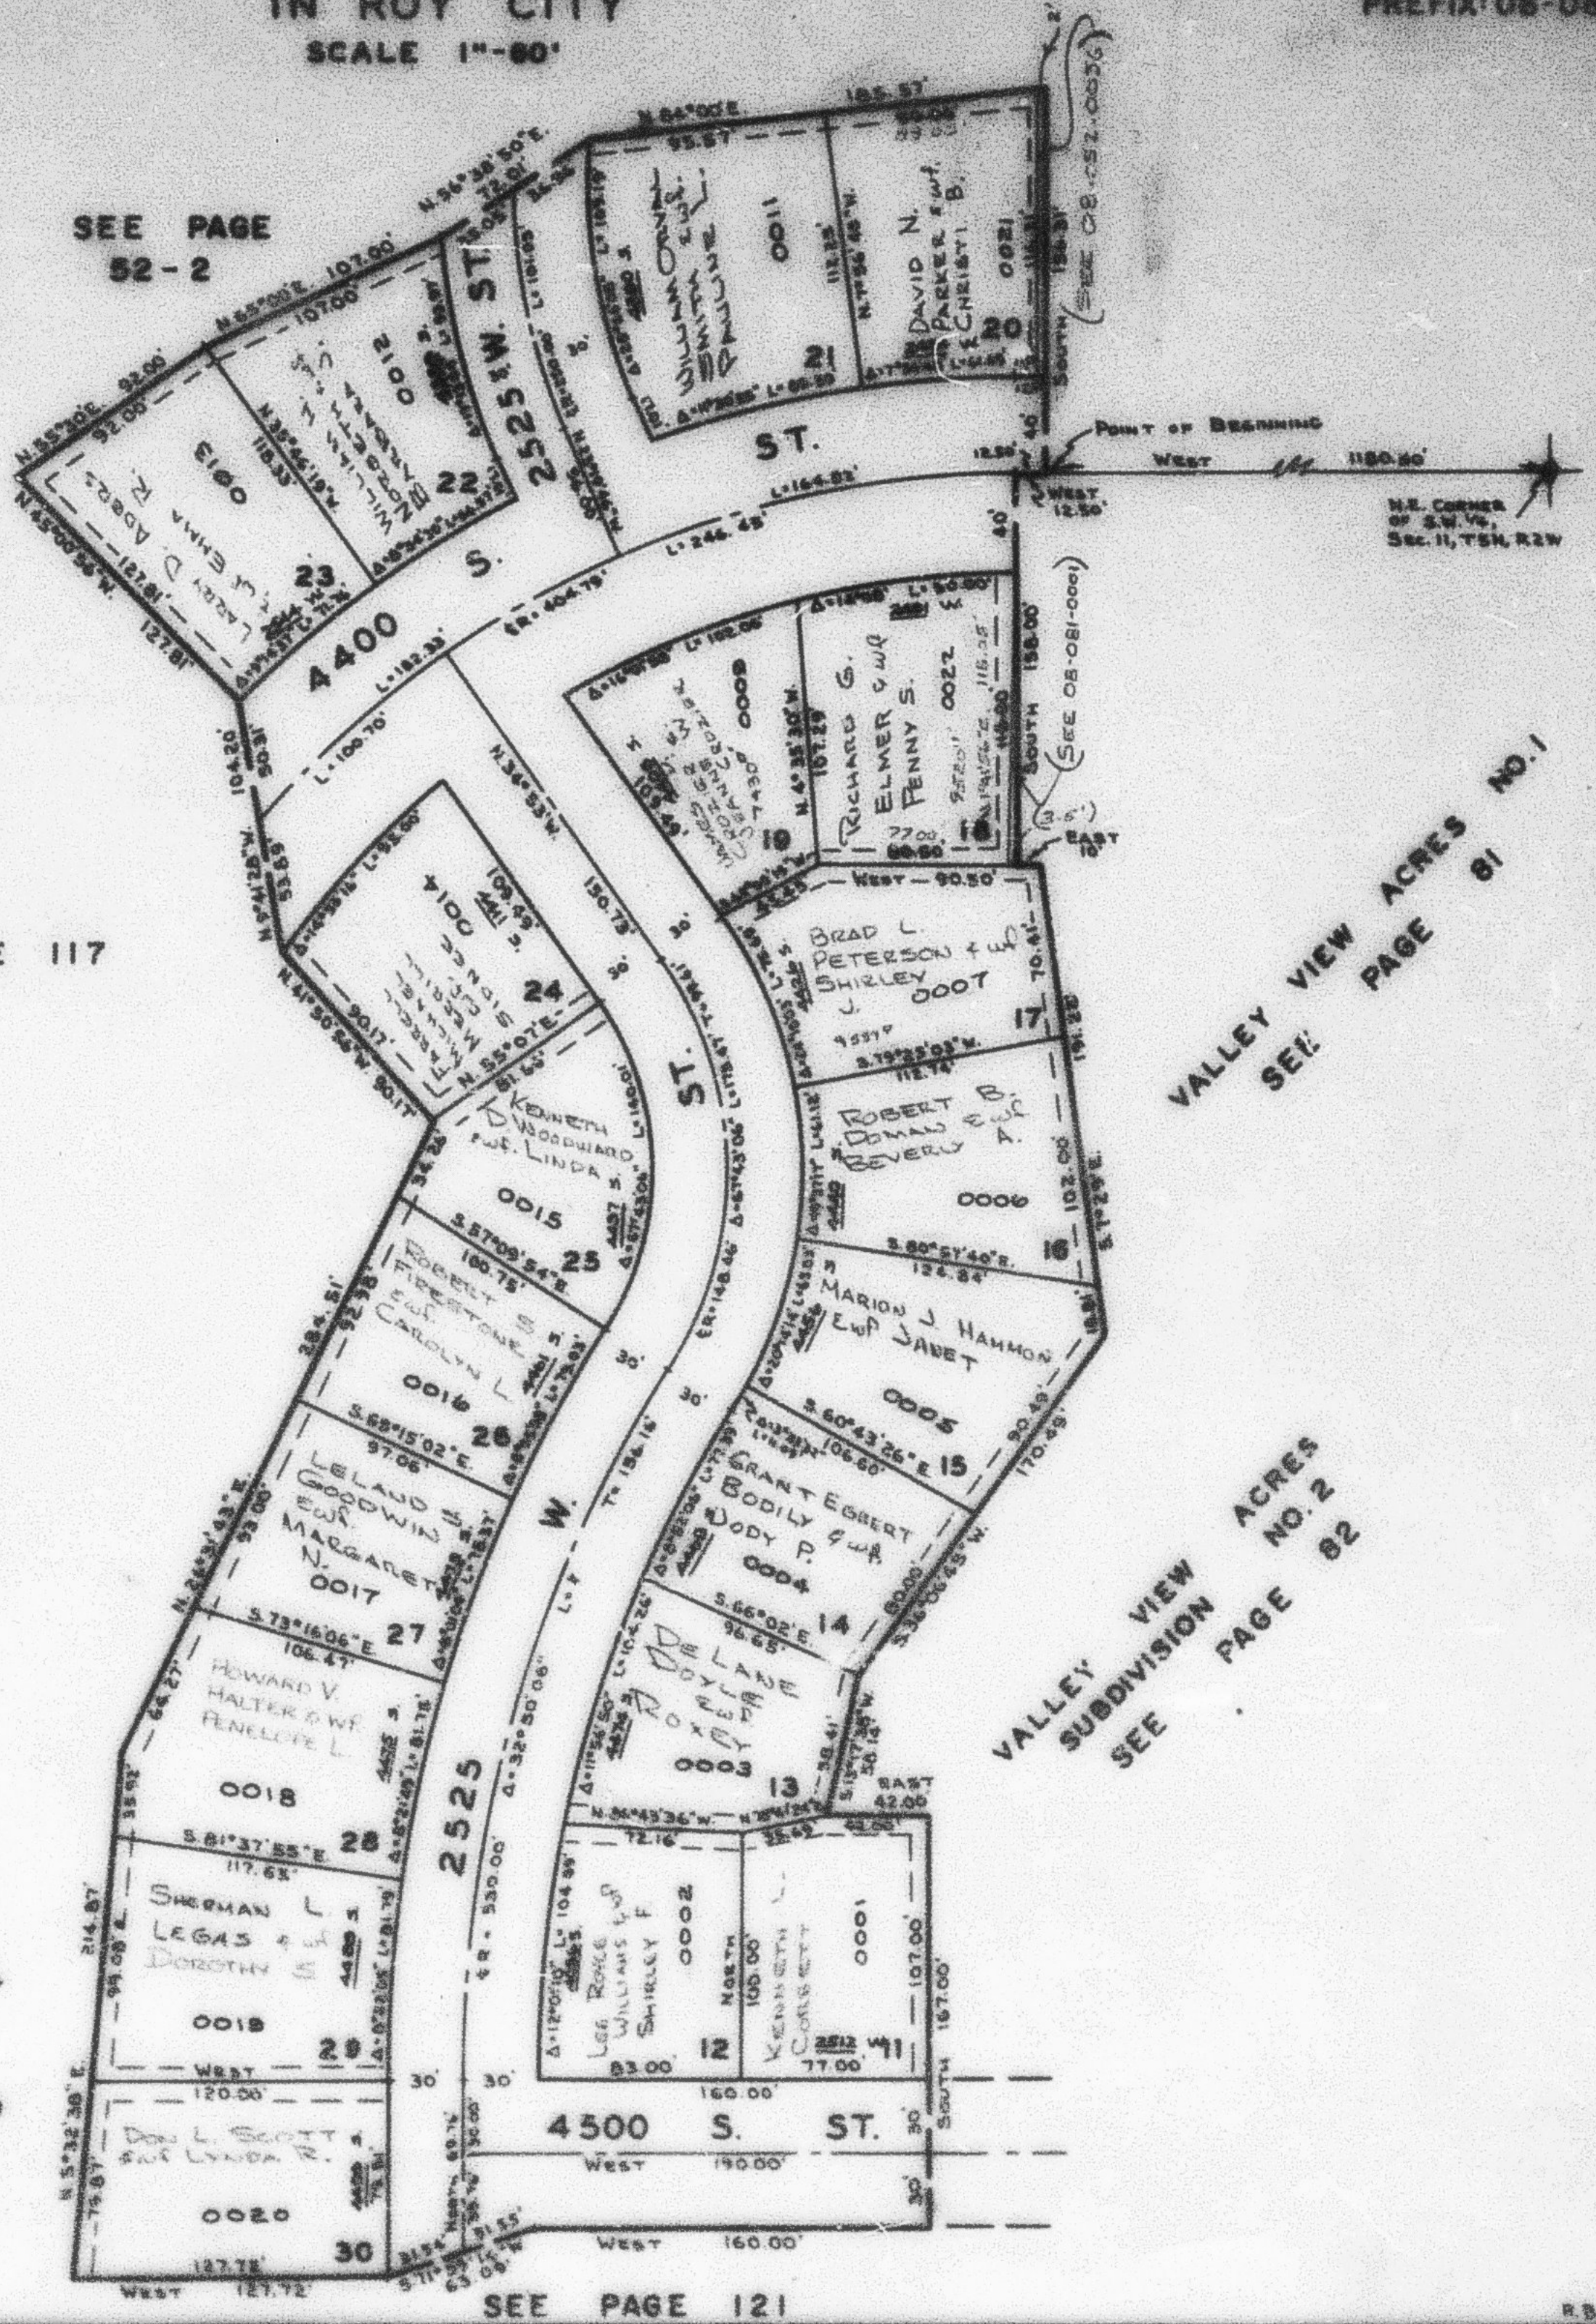

SEE PAGE 117

VALLEY VIEW ACRES NO. 1
 SEE PAGE 81

VALLEY VIEW ACRES NO. 2
 SEE PAGE 82

NOTE: 1" UTILITY EASEMENTS EACH SIDE
 OF PROPERTY AS INDICATED BY
 DASHED LINE.

NOTE: SEE ORIGINAL PLAT IN BOOK 15,
 PAGE 88 FOR COMPLETE ENGINEERING
 DATA.

SEE PAGE 119

SEE PAGE 121