

PART OF THE W 1/2 OF SECTION 11, T.5N.R.2W., S.L.B.&M.

83


VALLEY VIEW ACRES SUBDIVISION NO. 3

TAXING UNIT 41

IN ROY CITY

SCALE 1"=60'

PREFIX: 08-083

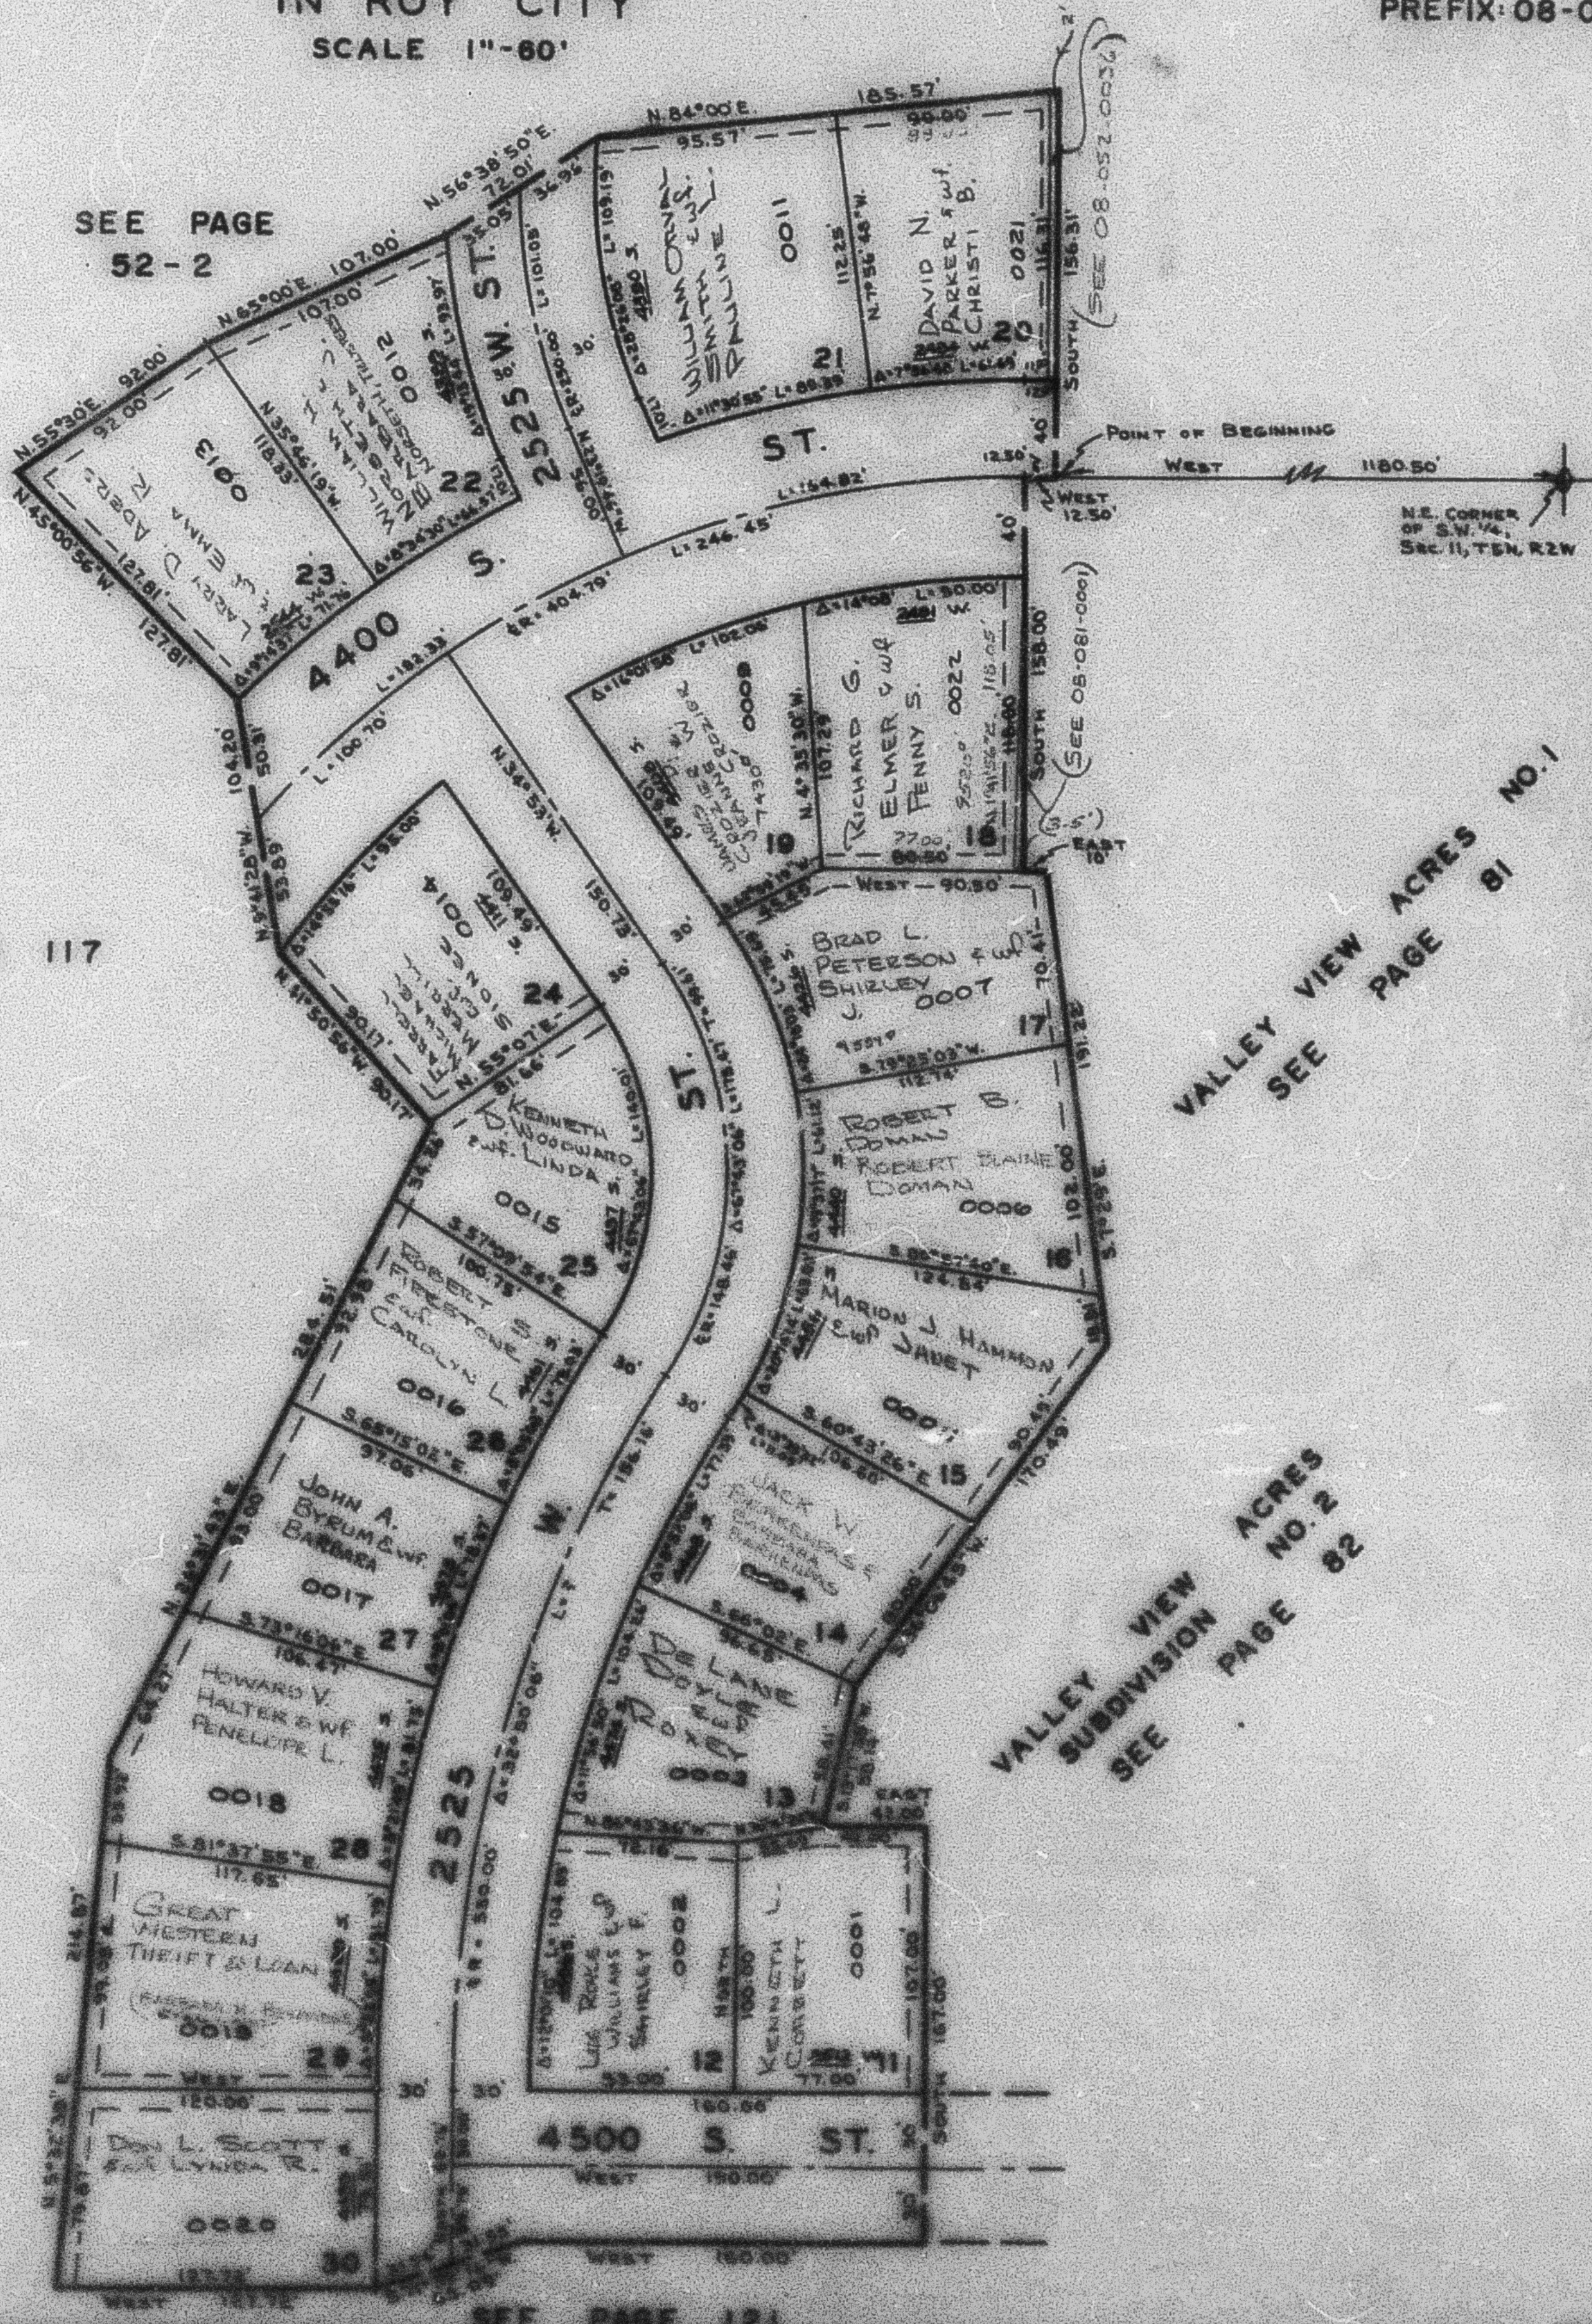

SEE PAGE 117

VALLEY VIEW ACRES NO. 1
SEE PAGE 81

VALLEY VIEW ACRES NO. 2
SEE PAGE 82

NOTE: 7' UTILITY EASEMENTS EACH SIDE OF PROPERTY AS INDICATED BY DASHED LINE.

NOTE: SEE ORIGINAL PLAT IN BOOK 15, PAGE 88 FOR COMPLETE ENGINEERING DATA.

SEE PAGE 119

SEE PAGE 121