

PART OF THE W 1/2 OF SECTION 11, T5N, R2W, S1, B1M  
**VALLEY VIEW ACRES SUBDIVISION NO. 3**


83

TAXING UNIT 41

IN ROY CITY

PREFIX 08-063

SCALE 1"=50'

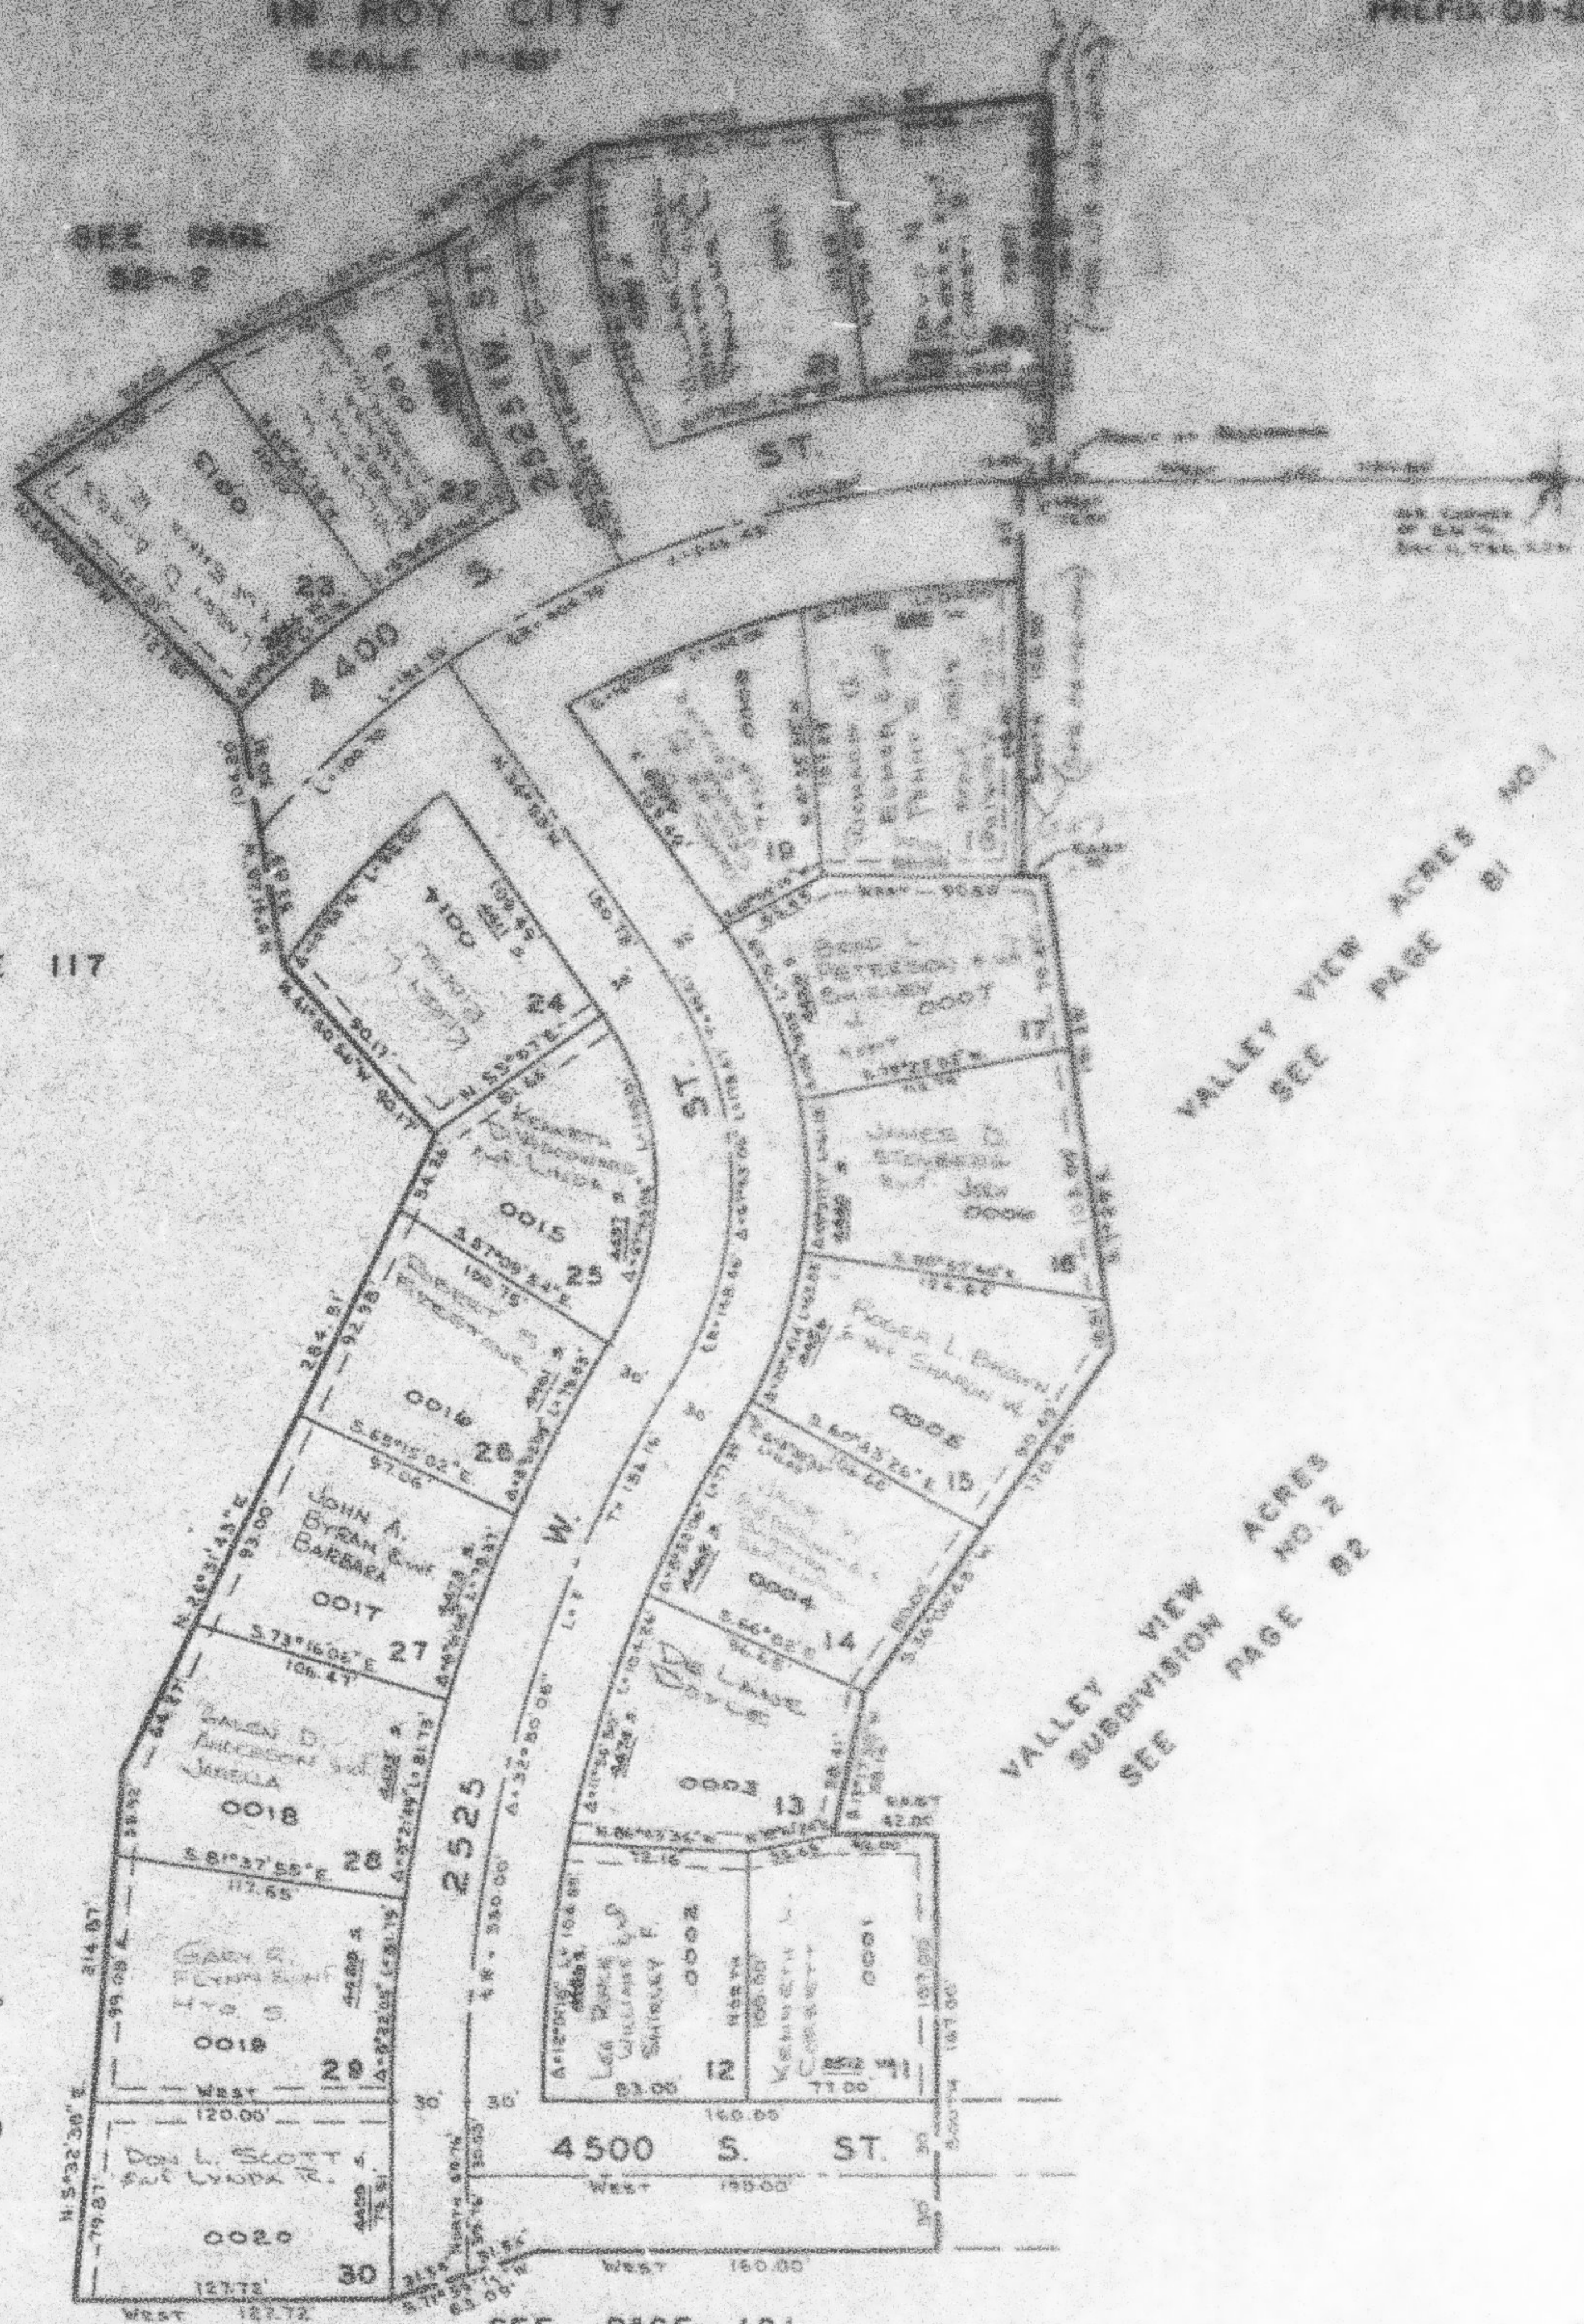

SEE PAGE 117

VALLEY VIEW ACRES NO. 1  
 SEE PAGE 81

VALLEY VIEW ACRES NO. 2  
 SEE PAGE 82

NOTE: 7' UTILITY EASEMENTS EACH SIDE OF PROPERTY AS INDICATED BY DASHED LINE.

NOTE: SEE ORIGINAL PLAT IN BOOK 15, PAGE 88 FOR COMPLETE ENGINEERING DATA.

SEE PAGE 119

SEE PAGE 121