

PART OF THE S.W. 1/4, S.W. 1/4, SEC. 11, T.5N., R.2W., S.L.B. & M.

# BAY VIEW PARK SUBDIVISION


TAXING UNIT: 41

LOTS 23 TO 43

IN ROY CITY

SCALE 1" = 50'

SEE PAGE 85

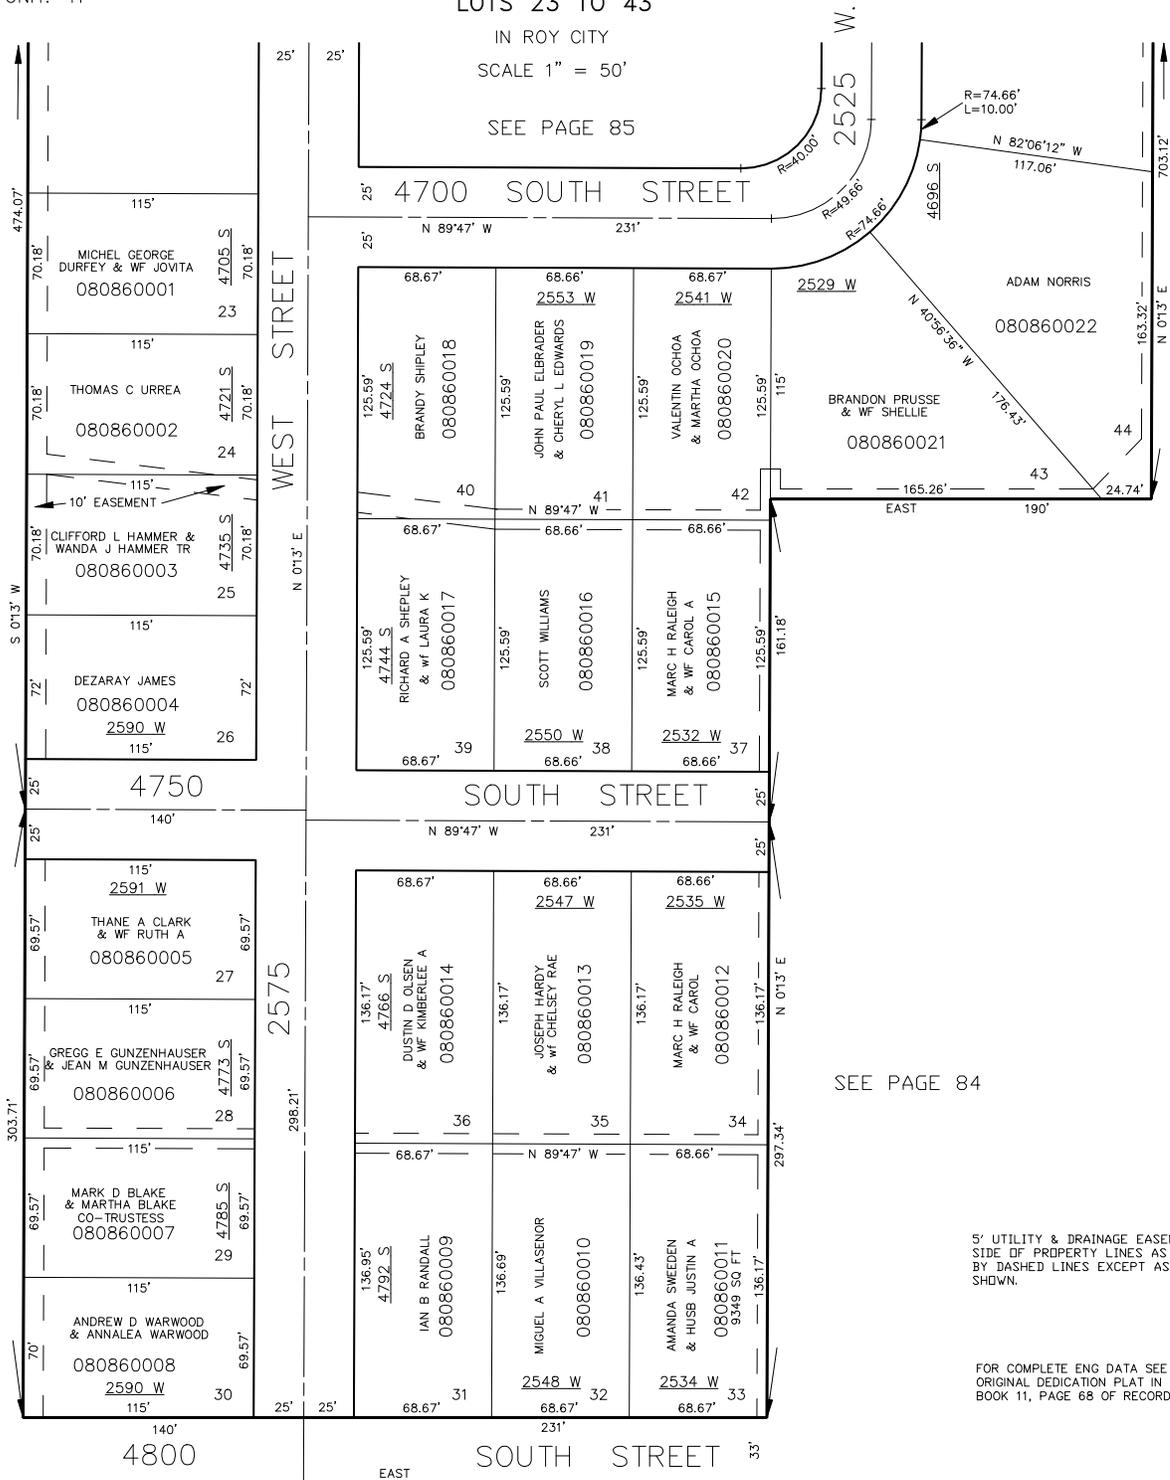

SEE PAGE 84

SEE PAGE 84

5' UTILITY & DRAINAGE EASEMENTS EACH SIDE OF PROPERTY LINES AS INDICATED BY DASHED LINES EXCEPT AS OTHERWISE SHOWN.

FOR COMPLETE ENG DATA SEE ORIGINAL DEDICATION PLAT IN BOOK 11, PAGE 68 OF RECORDS.

SEE PAGE 59

SEE BOOK 9, PAGE 30-1