

S.W. 1/4
SECTION 12, T.5N., R. 2W., S.L.B.&M.


ROY CITY, RIVERDALE CITY & RIVERDALE DISTRICT

87-1

TAXING UNITS: 23, 26, 73, 77

SCALE 1" = 200'

PREFIX: 08-087
ALSO SEE P. 87-2, 3, 4

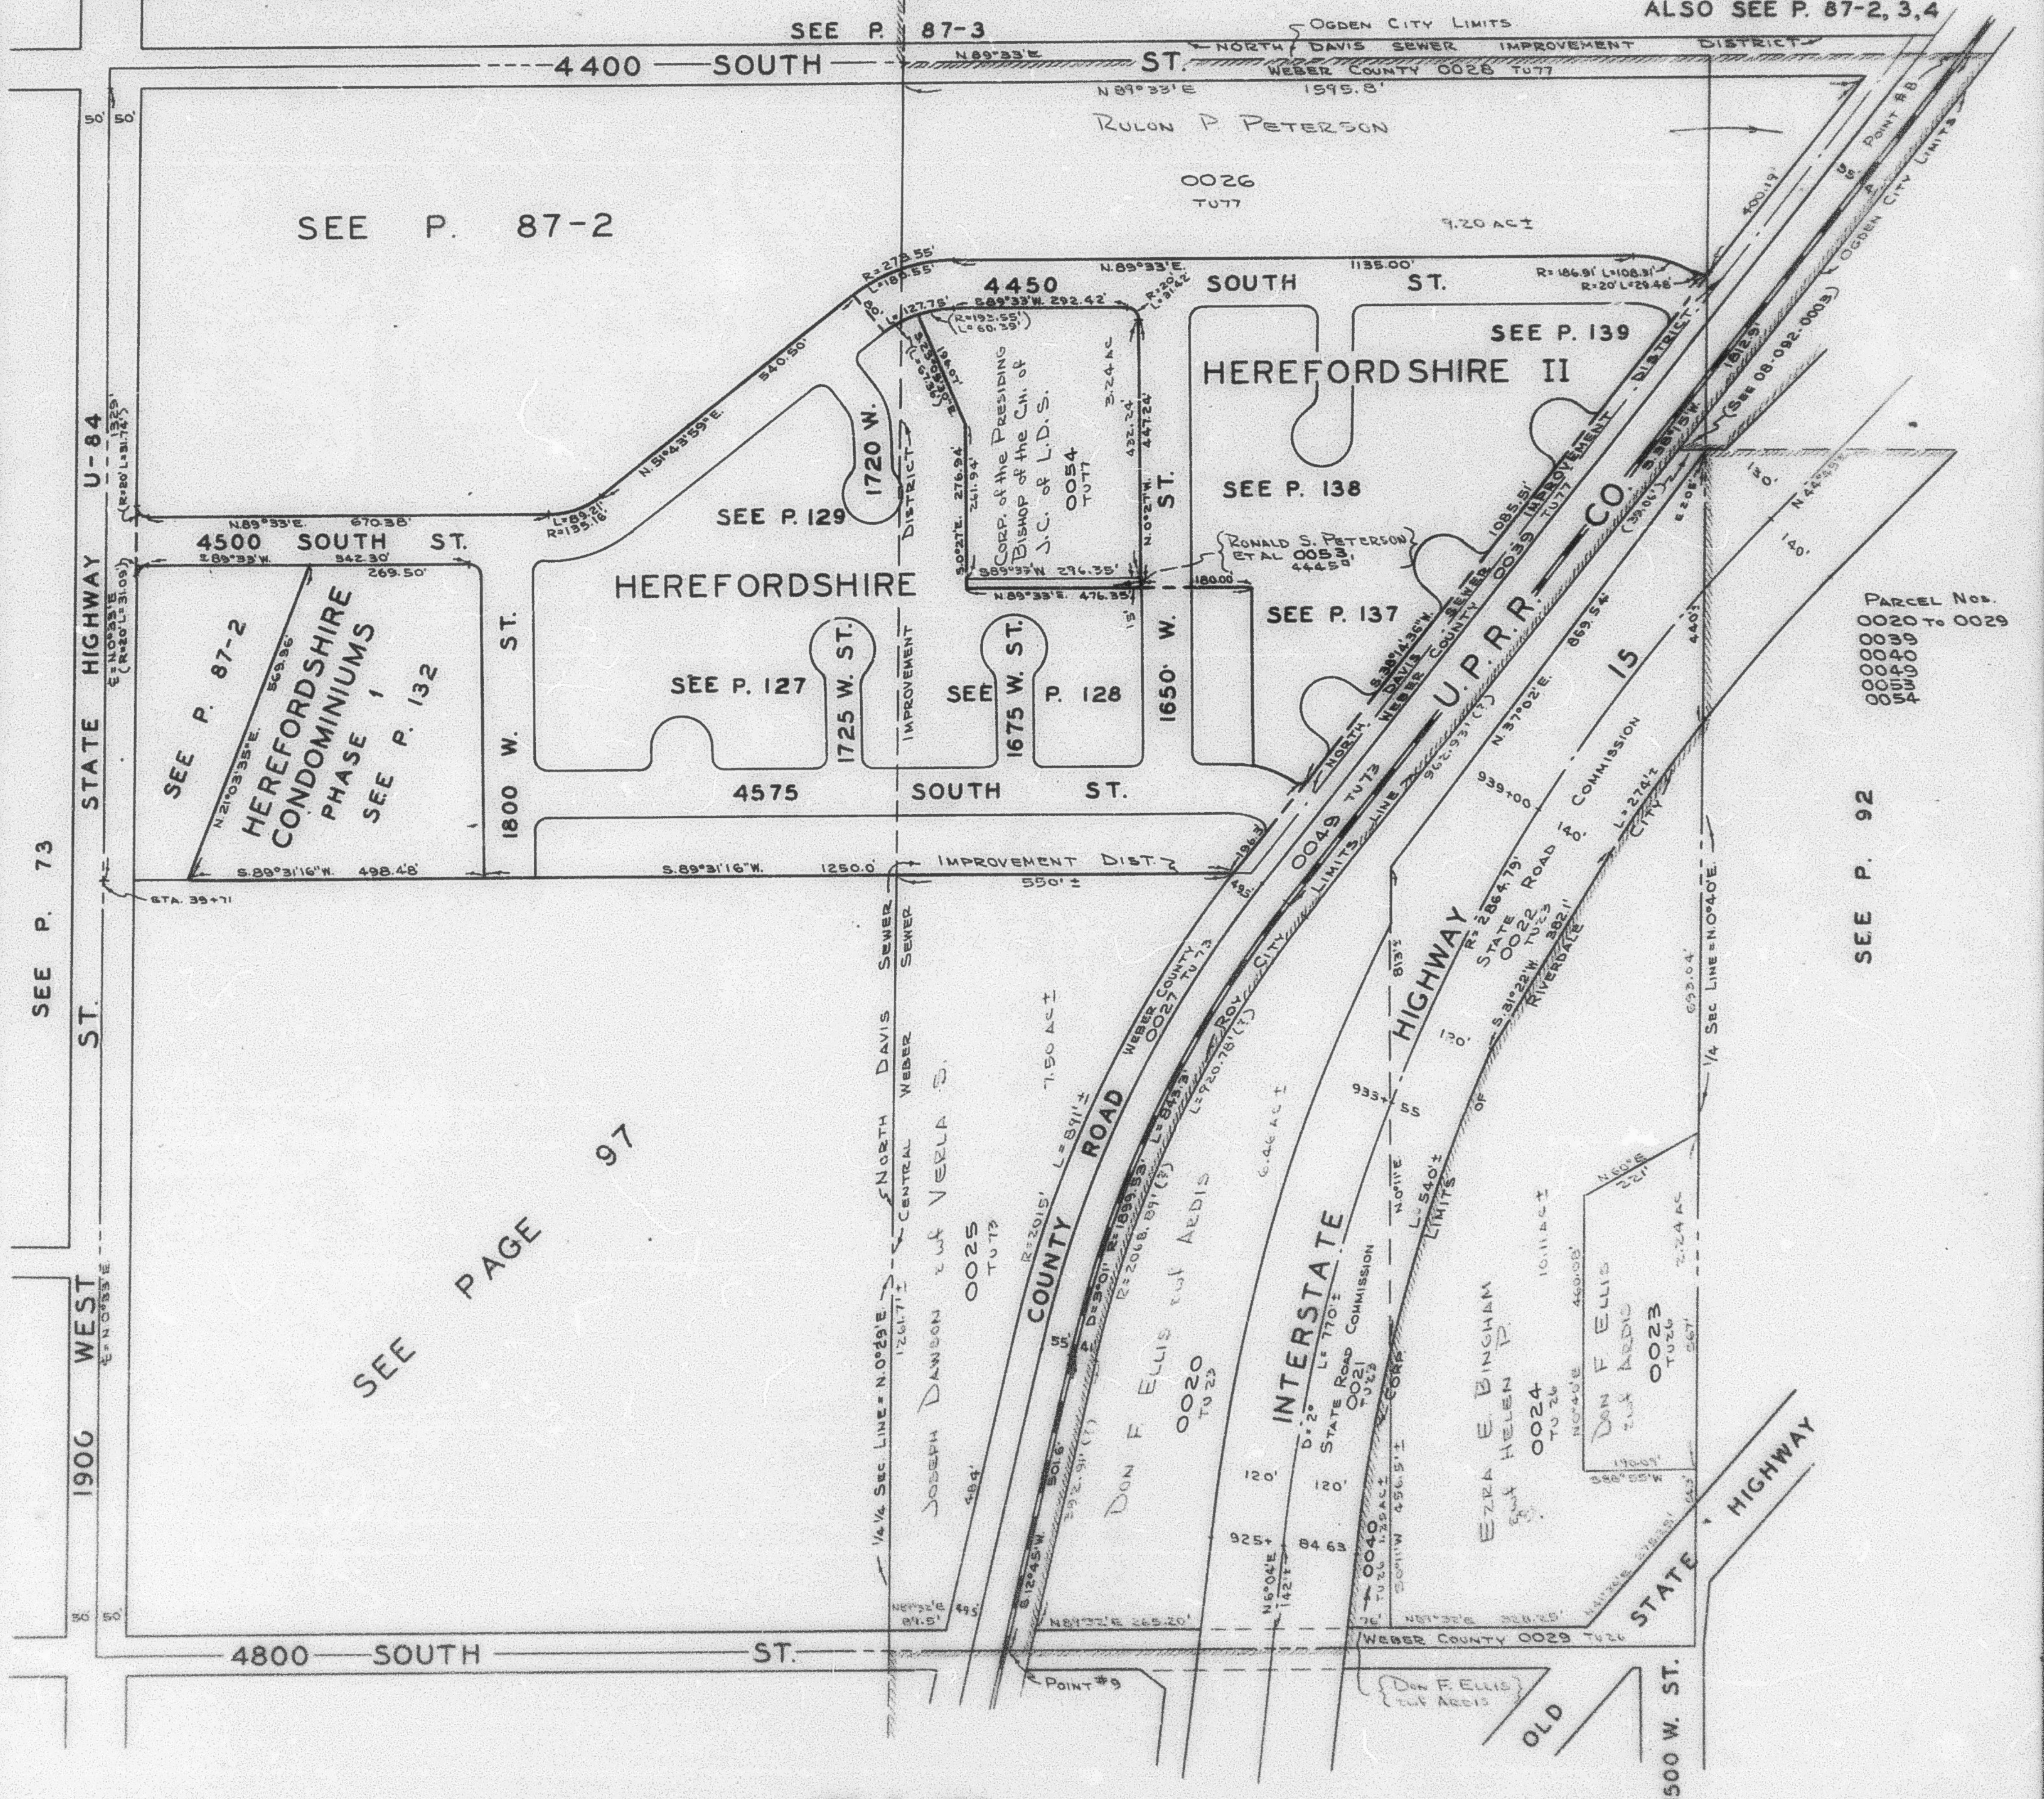

PARCEL Nos.
0020 to 0029
0000
0001
0002
0003
0004

SEE P. 92

SEE PAGE 97

SEE P. 103

SEE P. 73

1900 WEST

STATE HIGHWAY U-84

SEE P. 87-3

SEE P. 87-2

SEE P. 129

SEE P. 127

SEE P. 128

SEE P. 137

SEE P. 138

SEE P. 139

SEE P. 103

SEE P. 92

SEE P. 87-2

SEE P. 87-3