

N.W. 1/4

SECTION 12, T.5N.,R.2W., S.L.B.&M.

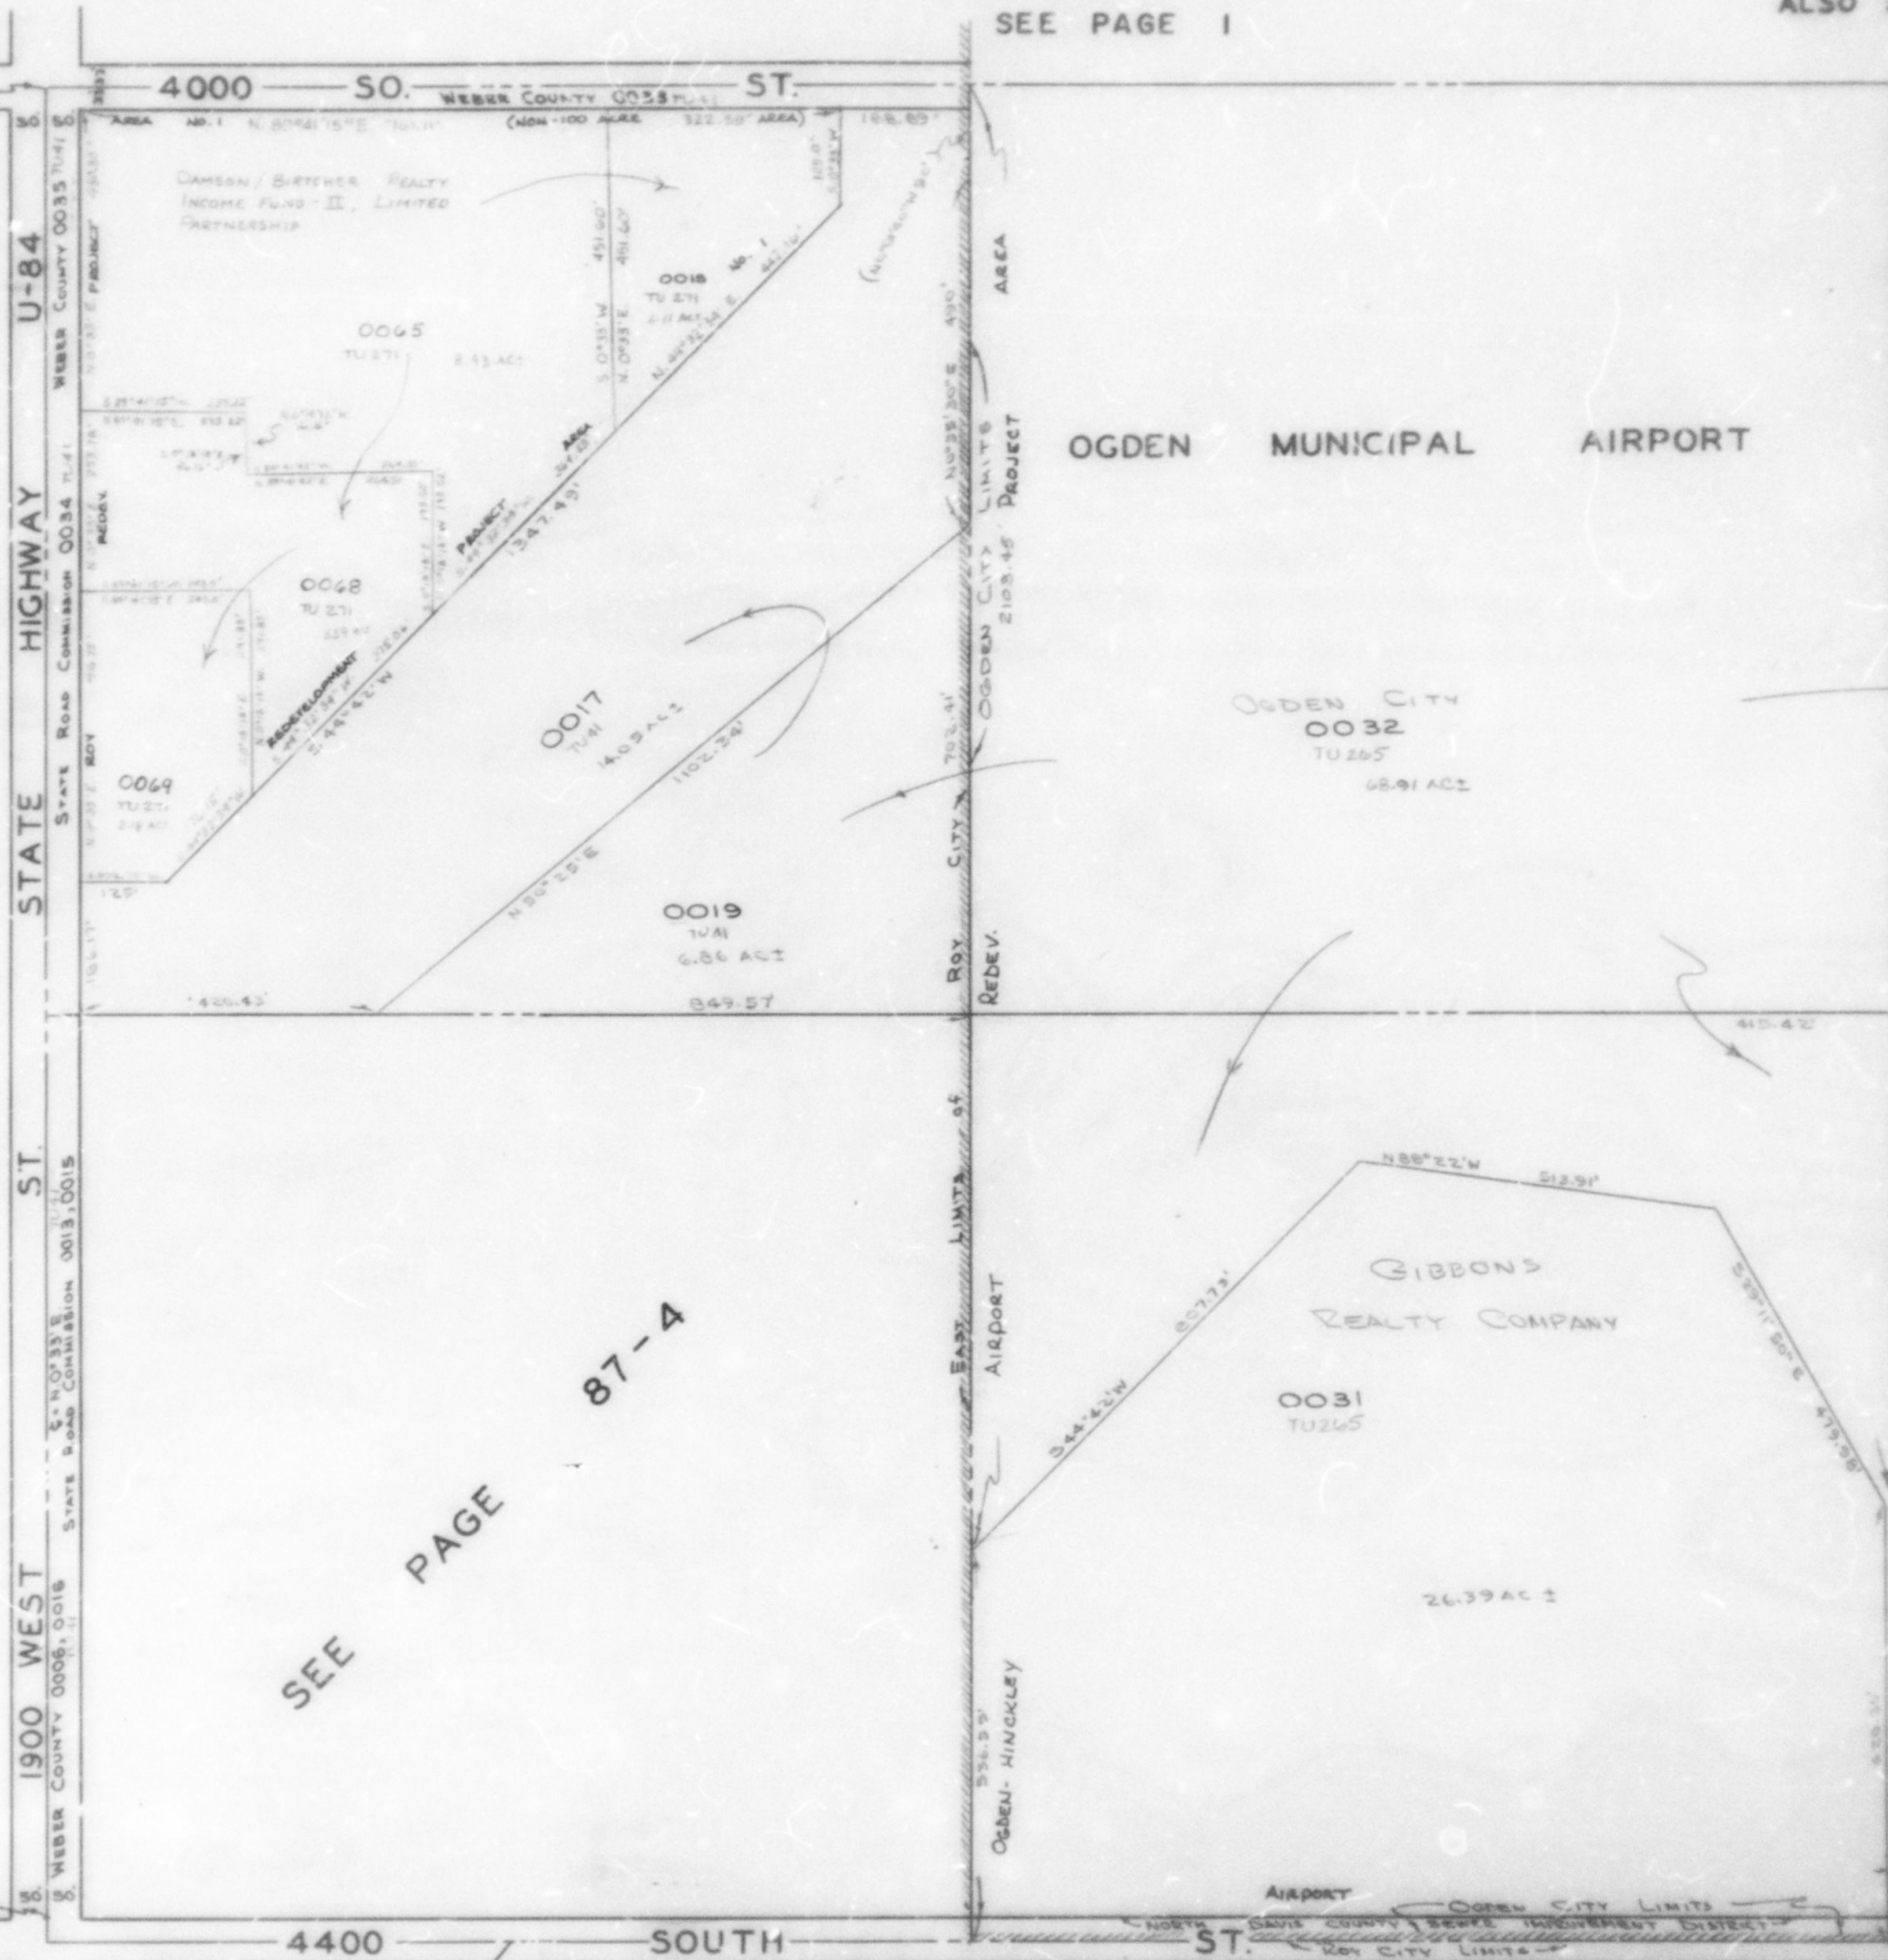
ROY CITY & RIVERDALE DISTRICT

TAXING UNITS: 41, 271, 265

SCALE 1" = 200'

PREFIX: 06-087
ALSO SEE P. 87-4

SEE PAGE 1

NOTE: C of Hwy is
24' W of Sec Line
at 79+88.7PARCEL Nos.
0017 to 0019
0030 to 0035
0064
0065
0068
0069OGDEN CITY
0032
TU 265
68.91 AC ±GIBBONS
REALTY COMPANY0031
TU 265

26.39 AC ±

Airport

OGDEN CITY LIMITS
ROY CITY LIMITS

REDEV.

(Center Post)

NOTE: C of Hwy is
1.3' W of Sec Line
at 53+65