

N.W. 1/4

87-3

SECTION 12, T.5N.,R.2W.,S.L.B.&M.

ROY CITY & RIVERDALE DISTRICT


TAXING UNITS: 41, 271, 265

SCALE 1" = 200'

PREFIX: 08-087
ALSO SEE P. 87-4

SEE PAGE 1

Note: E of Hwy is
2.6' W of Sec. Line
at 19+88.2

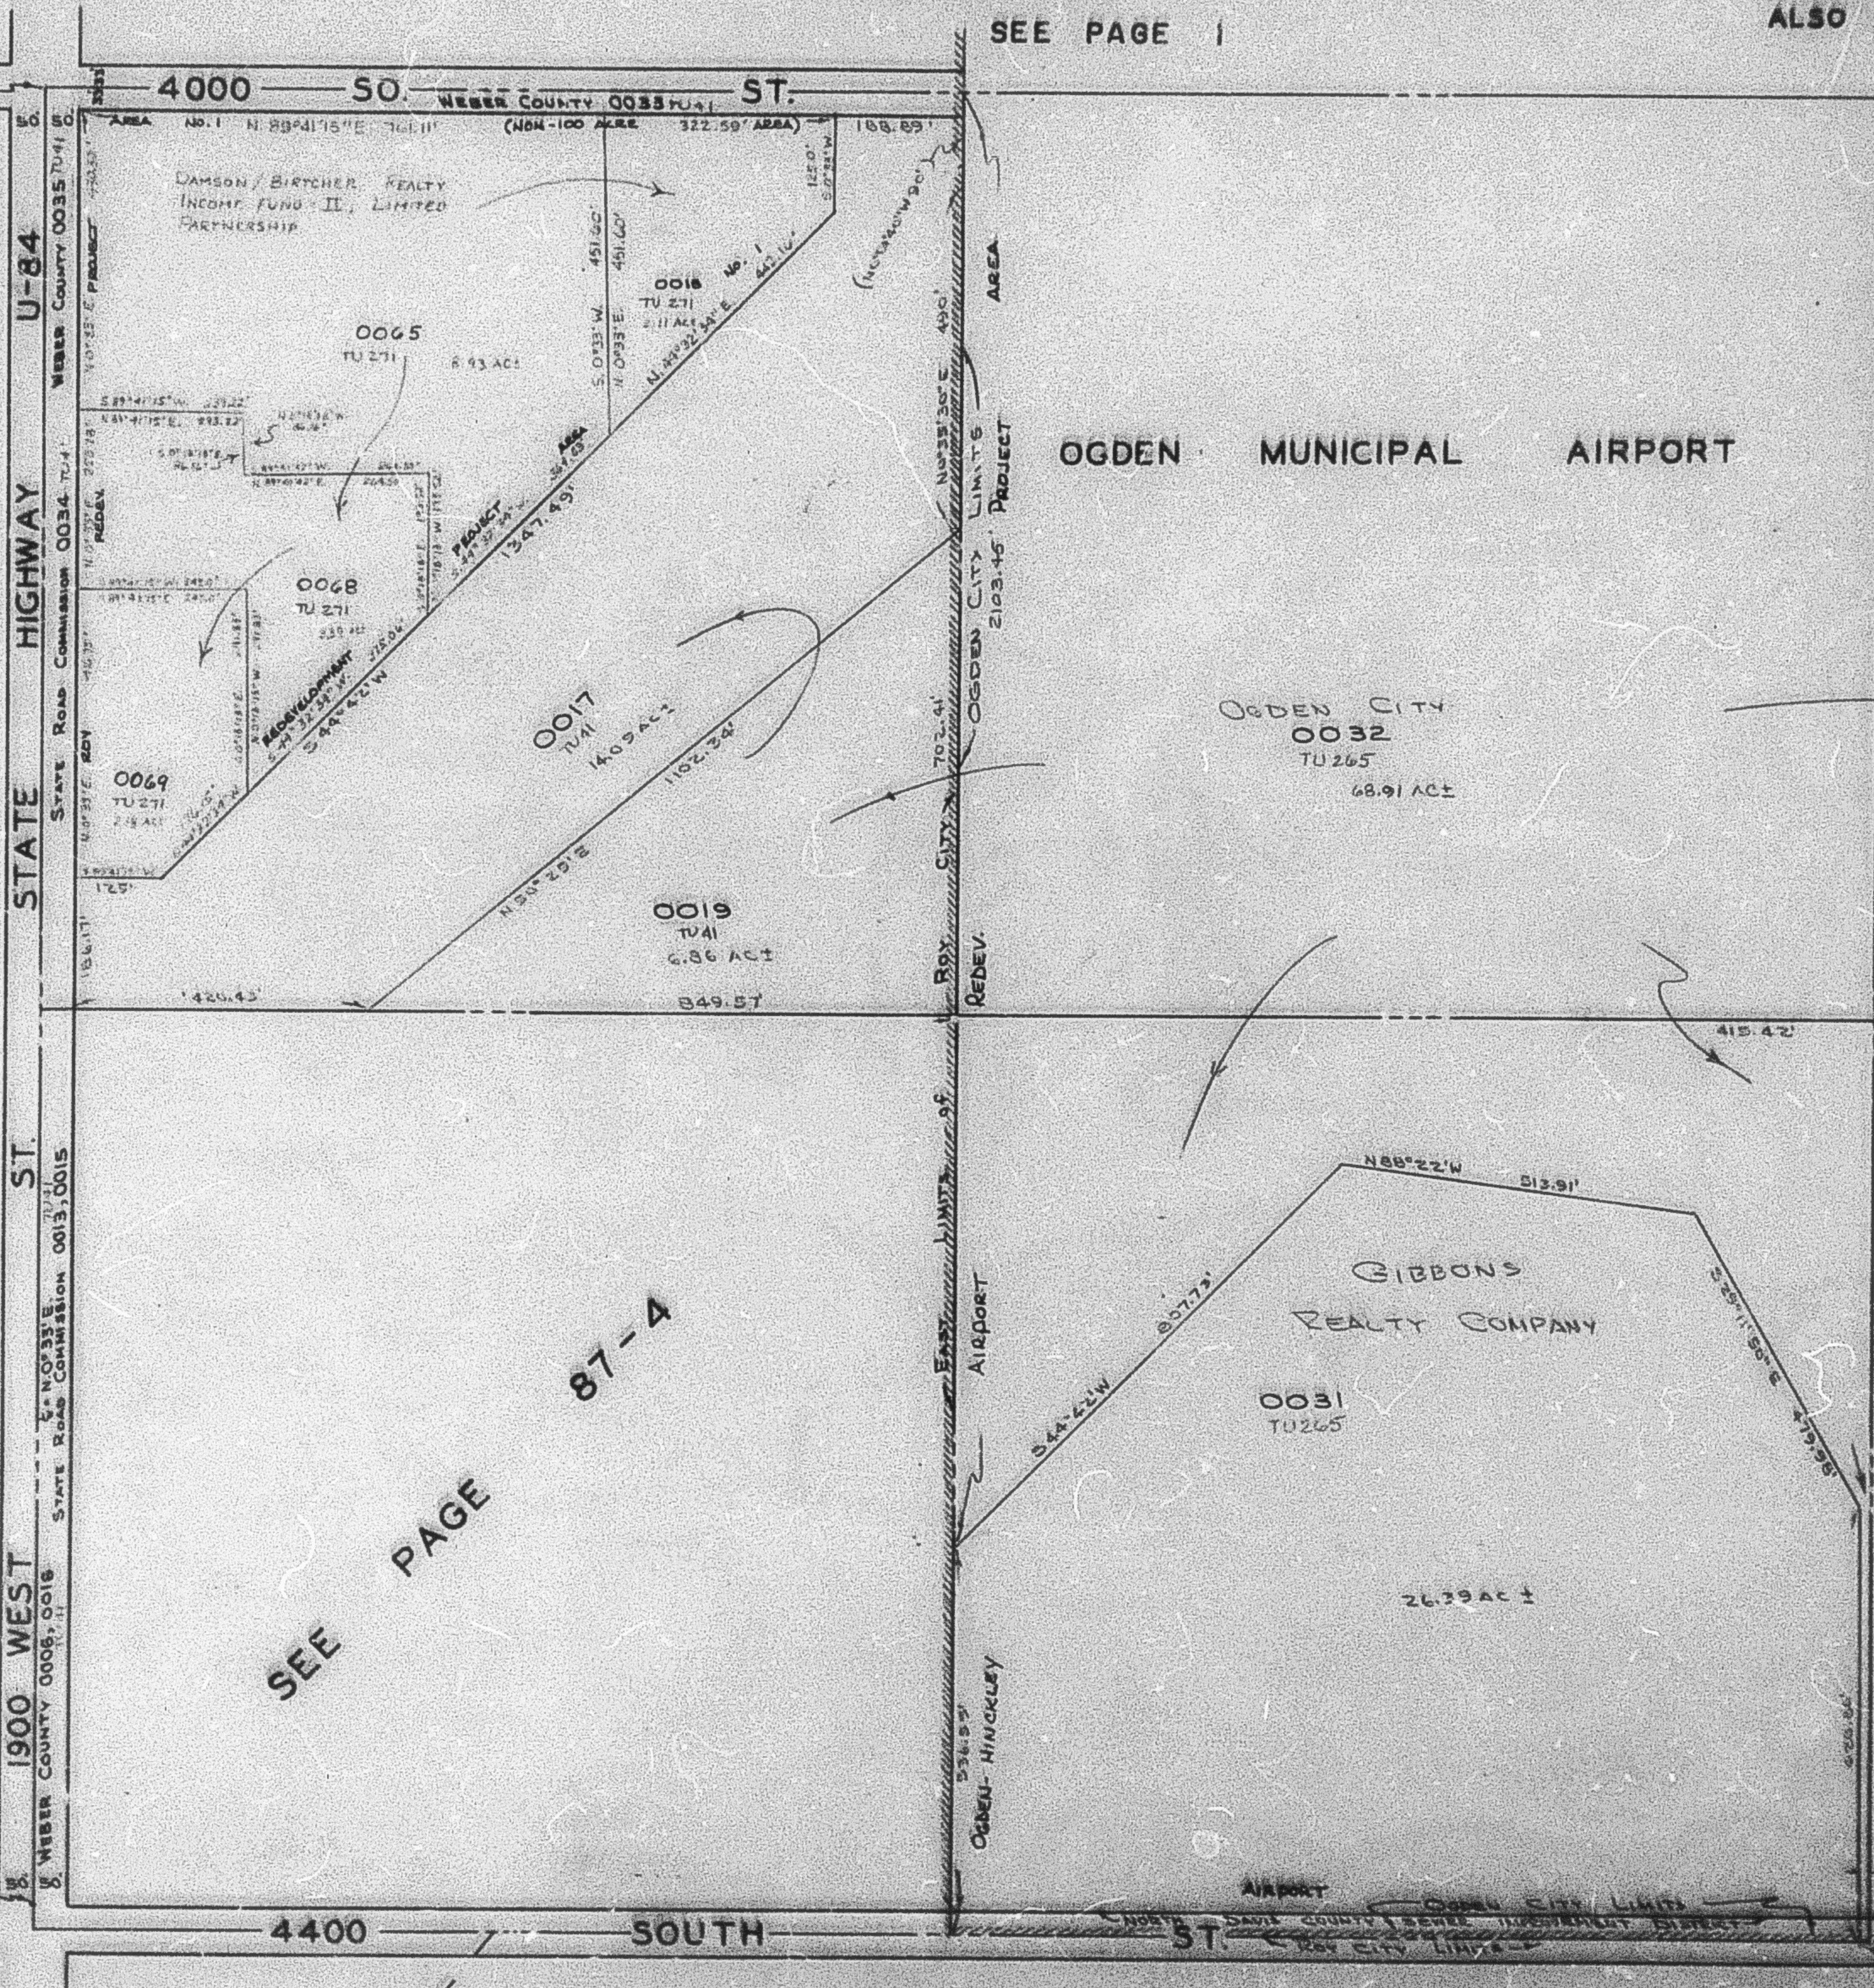

PARCEL Nos.
0017 to 0019
0020 to 0022
0023
0024
0025
0026
0027
0028
0029

OGDEN MUNICIPAL AIRPORT

OGDEN CITY
0032
TU 265
68.91 AC±

0019
TU 41
6.86 AC±
849.57

GIBBONS
REALTY COMPANY

0031
TU 265

26.39 AC±

SEE PAGE
52

SEE PAGE
88

SEE PAGE
87-4

SEE PAGE 87-1

Note: E of Hwy is
1.3' W of Sec. Line
at 59+65