

SW 1/4
SECTION 12, T.5N., R.2W., S.L.B. & M.


IN ROY CITY, RIVERDALE CITY & RIVERDALE DISTRICT

TAXING UNIT: 23, 26, 41, 86, 87

SCALE 1" = 200'

SEE PAGE 87-3

WEBER COUNTY
080870028
TU 87

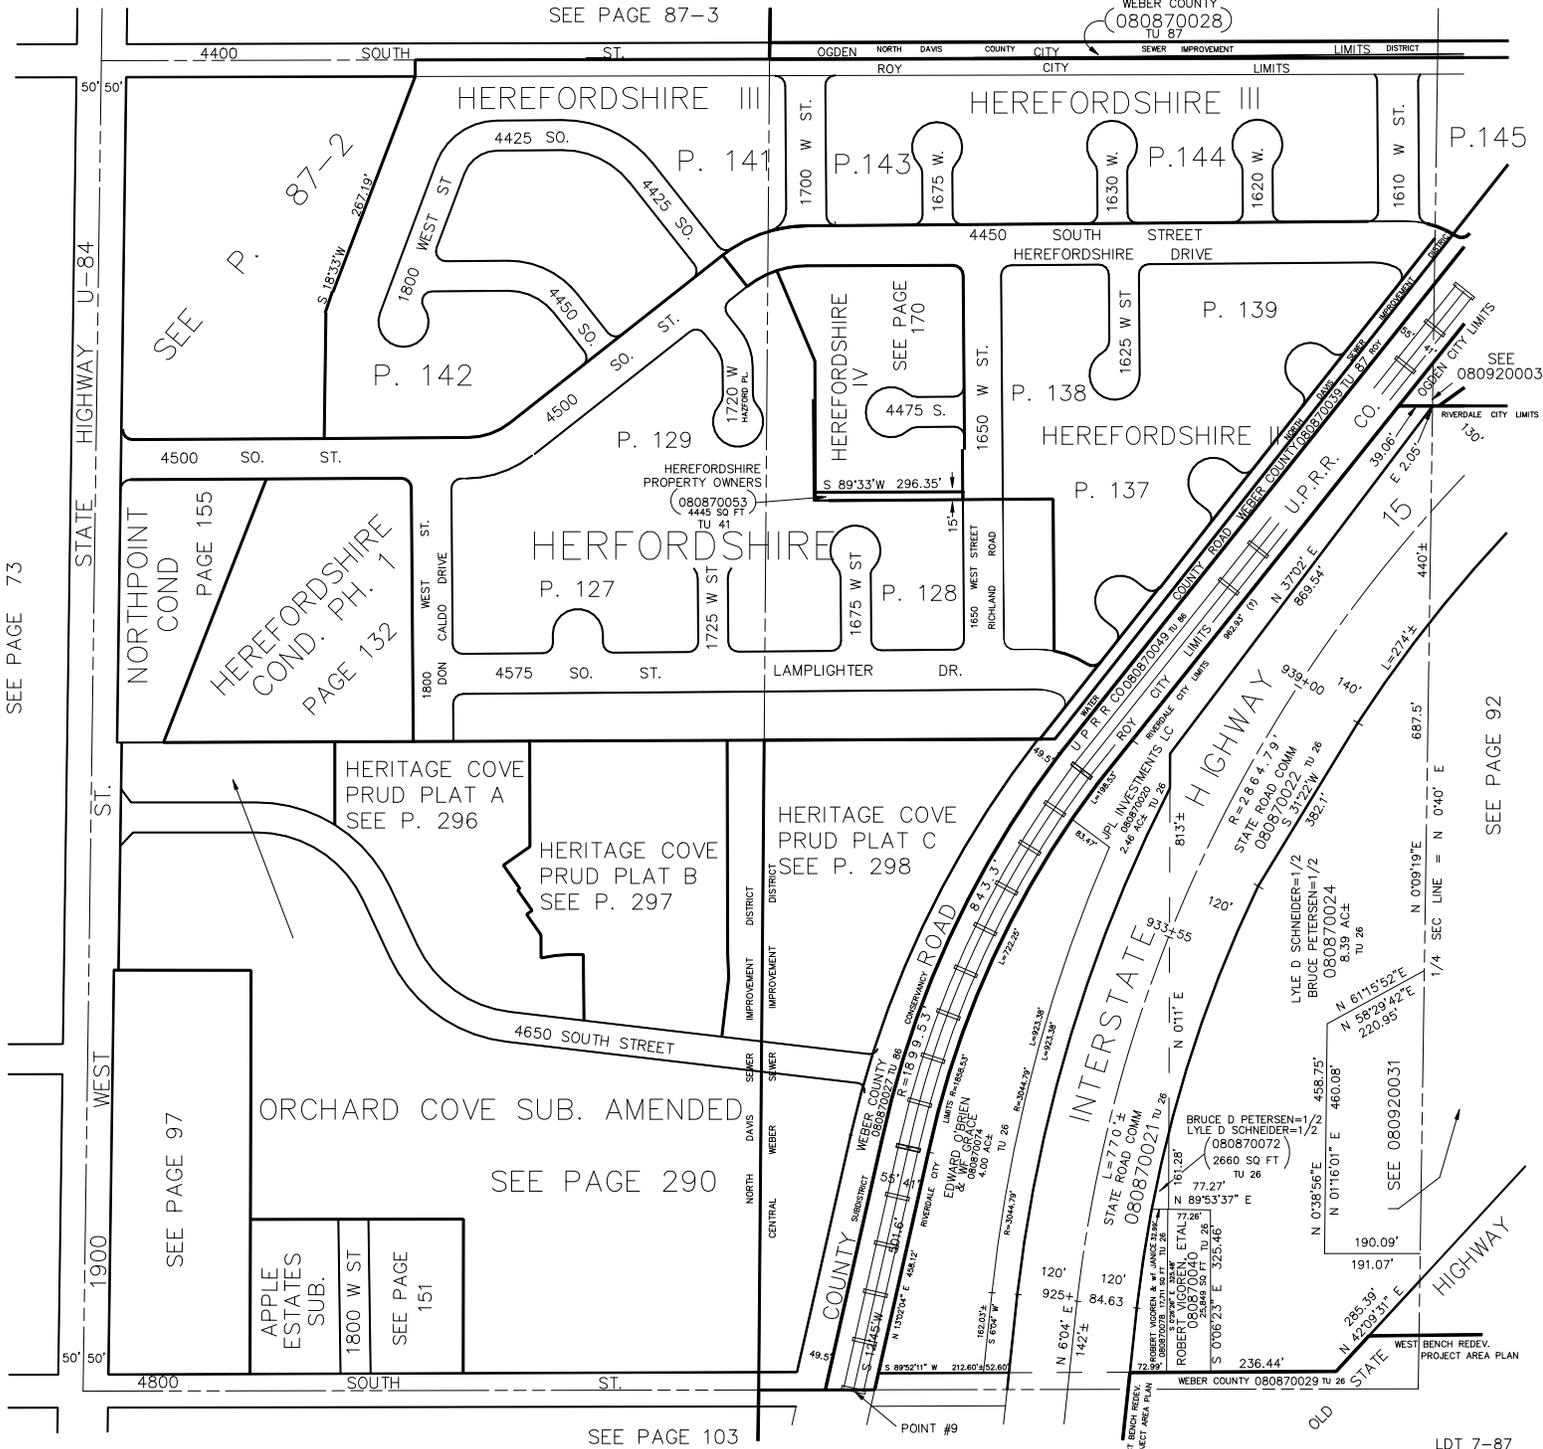

SEE PAGE 73

NORTHPOINT
COND
PAGE 155

HEREFORDSHIRE
COND. PH. 7
PAGE 132

HERITAGE COVE
PRUD PLAT A
SEE P. 296

HERITAGE COVE
PRUD PLAT B
SEE P. 297

ORCHARD COVE SUB. AMENDED
SEE PAGE 290

APPLE
ESTATES
SUB.
1800 W ST
SEE PAGE
151

SEE PAGE 92

SEE PAGE 103

LDT 7-87