

N.E. 1/4

88

SECTION 12, T.5N.,R.2W.,S.L.B.&M.

RIVERDALE CITY & RIVERDALE DISTRICT & OGDEN CITY

PREFIX:08-088

TAXING UNITS: 23, 26, 25

SCALE 1" = 200'

SEE P. 1


OGDEN MUNICIPAL AIRPORT

OGDEN HEIGHTS ADDITION
SEE DED. PLAT BOOK 5, PAGE 9

①	NICE CORPORATION	22,524 ⁰⁰
		TU 23
		0025
②		20,571 ⁰⁰
		TU 23
		0027
③		12,222 ⁰⁰
		TU 23
		0028
④		TU 23
		0026

SEE P. 87-2

OGDEN CITY
SEE 08-087-0032

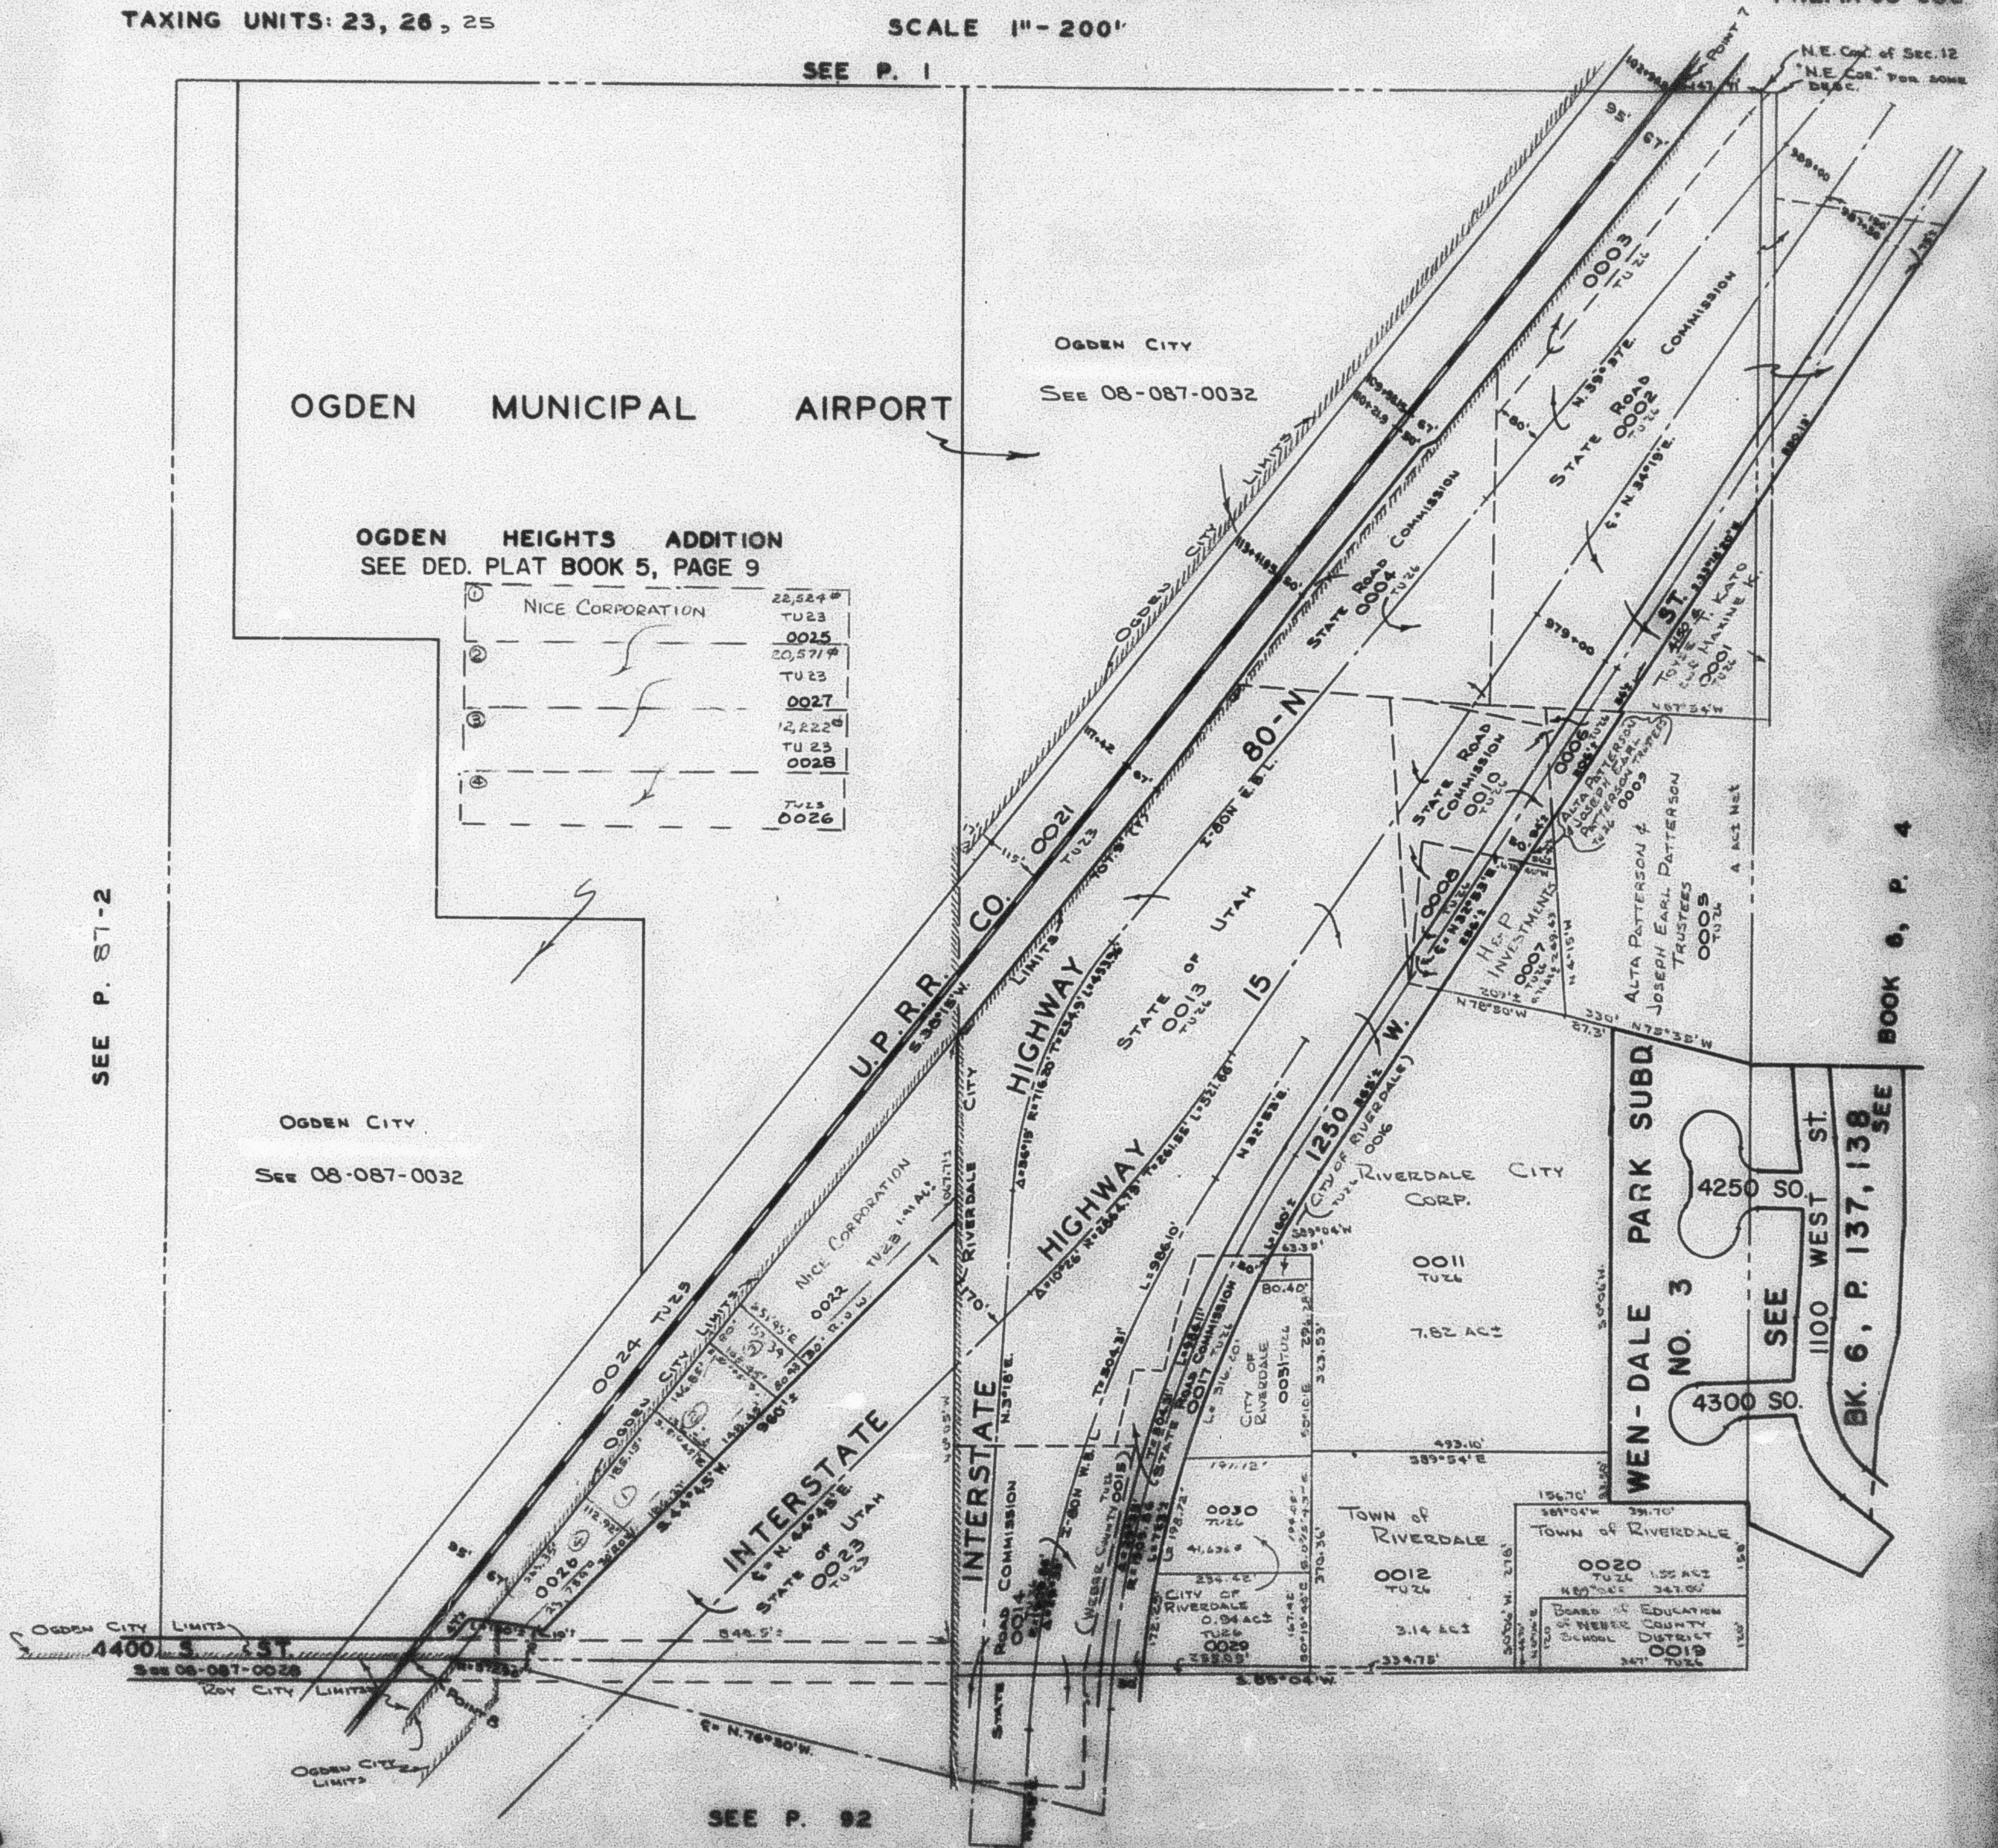

SEE P. 92

BOOK 6, P. 4

SEE
BK. 6, P. 137, 138