

# SECTION 12, T.3N.R.2W.S.L.B.A.M.

RIVERDALE CITY & RIVERDALE DISTRICT + CHERRY CREEK


TAXING UNITS: 23, 26, 29

SCALE 1" = 200'

PAGE 00-000

SEE P. 1

SEE P. 2

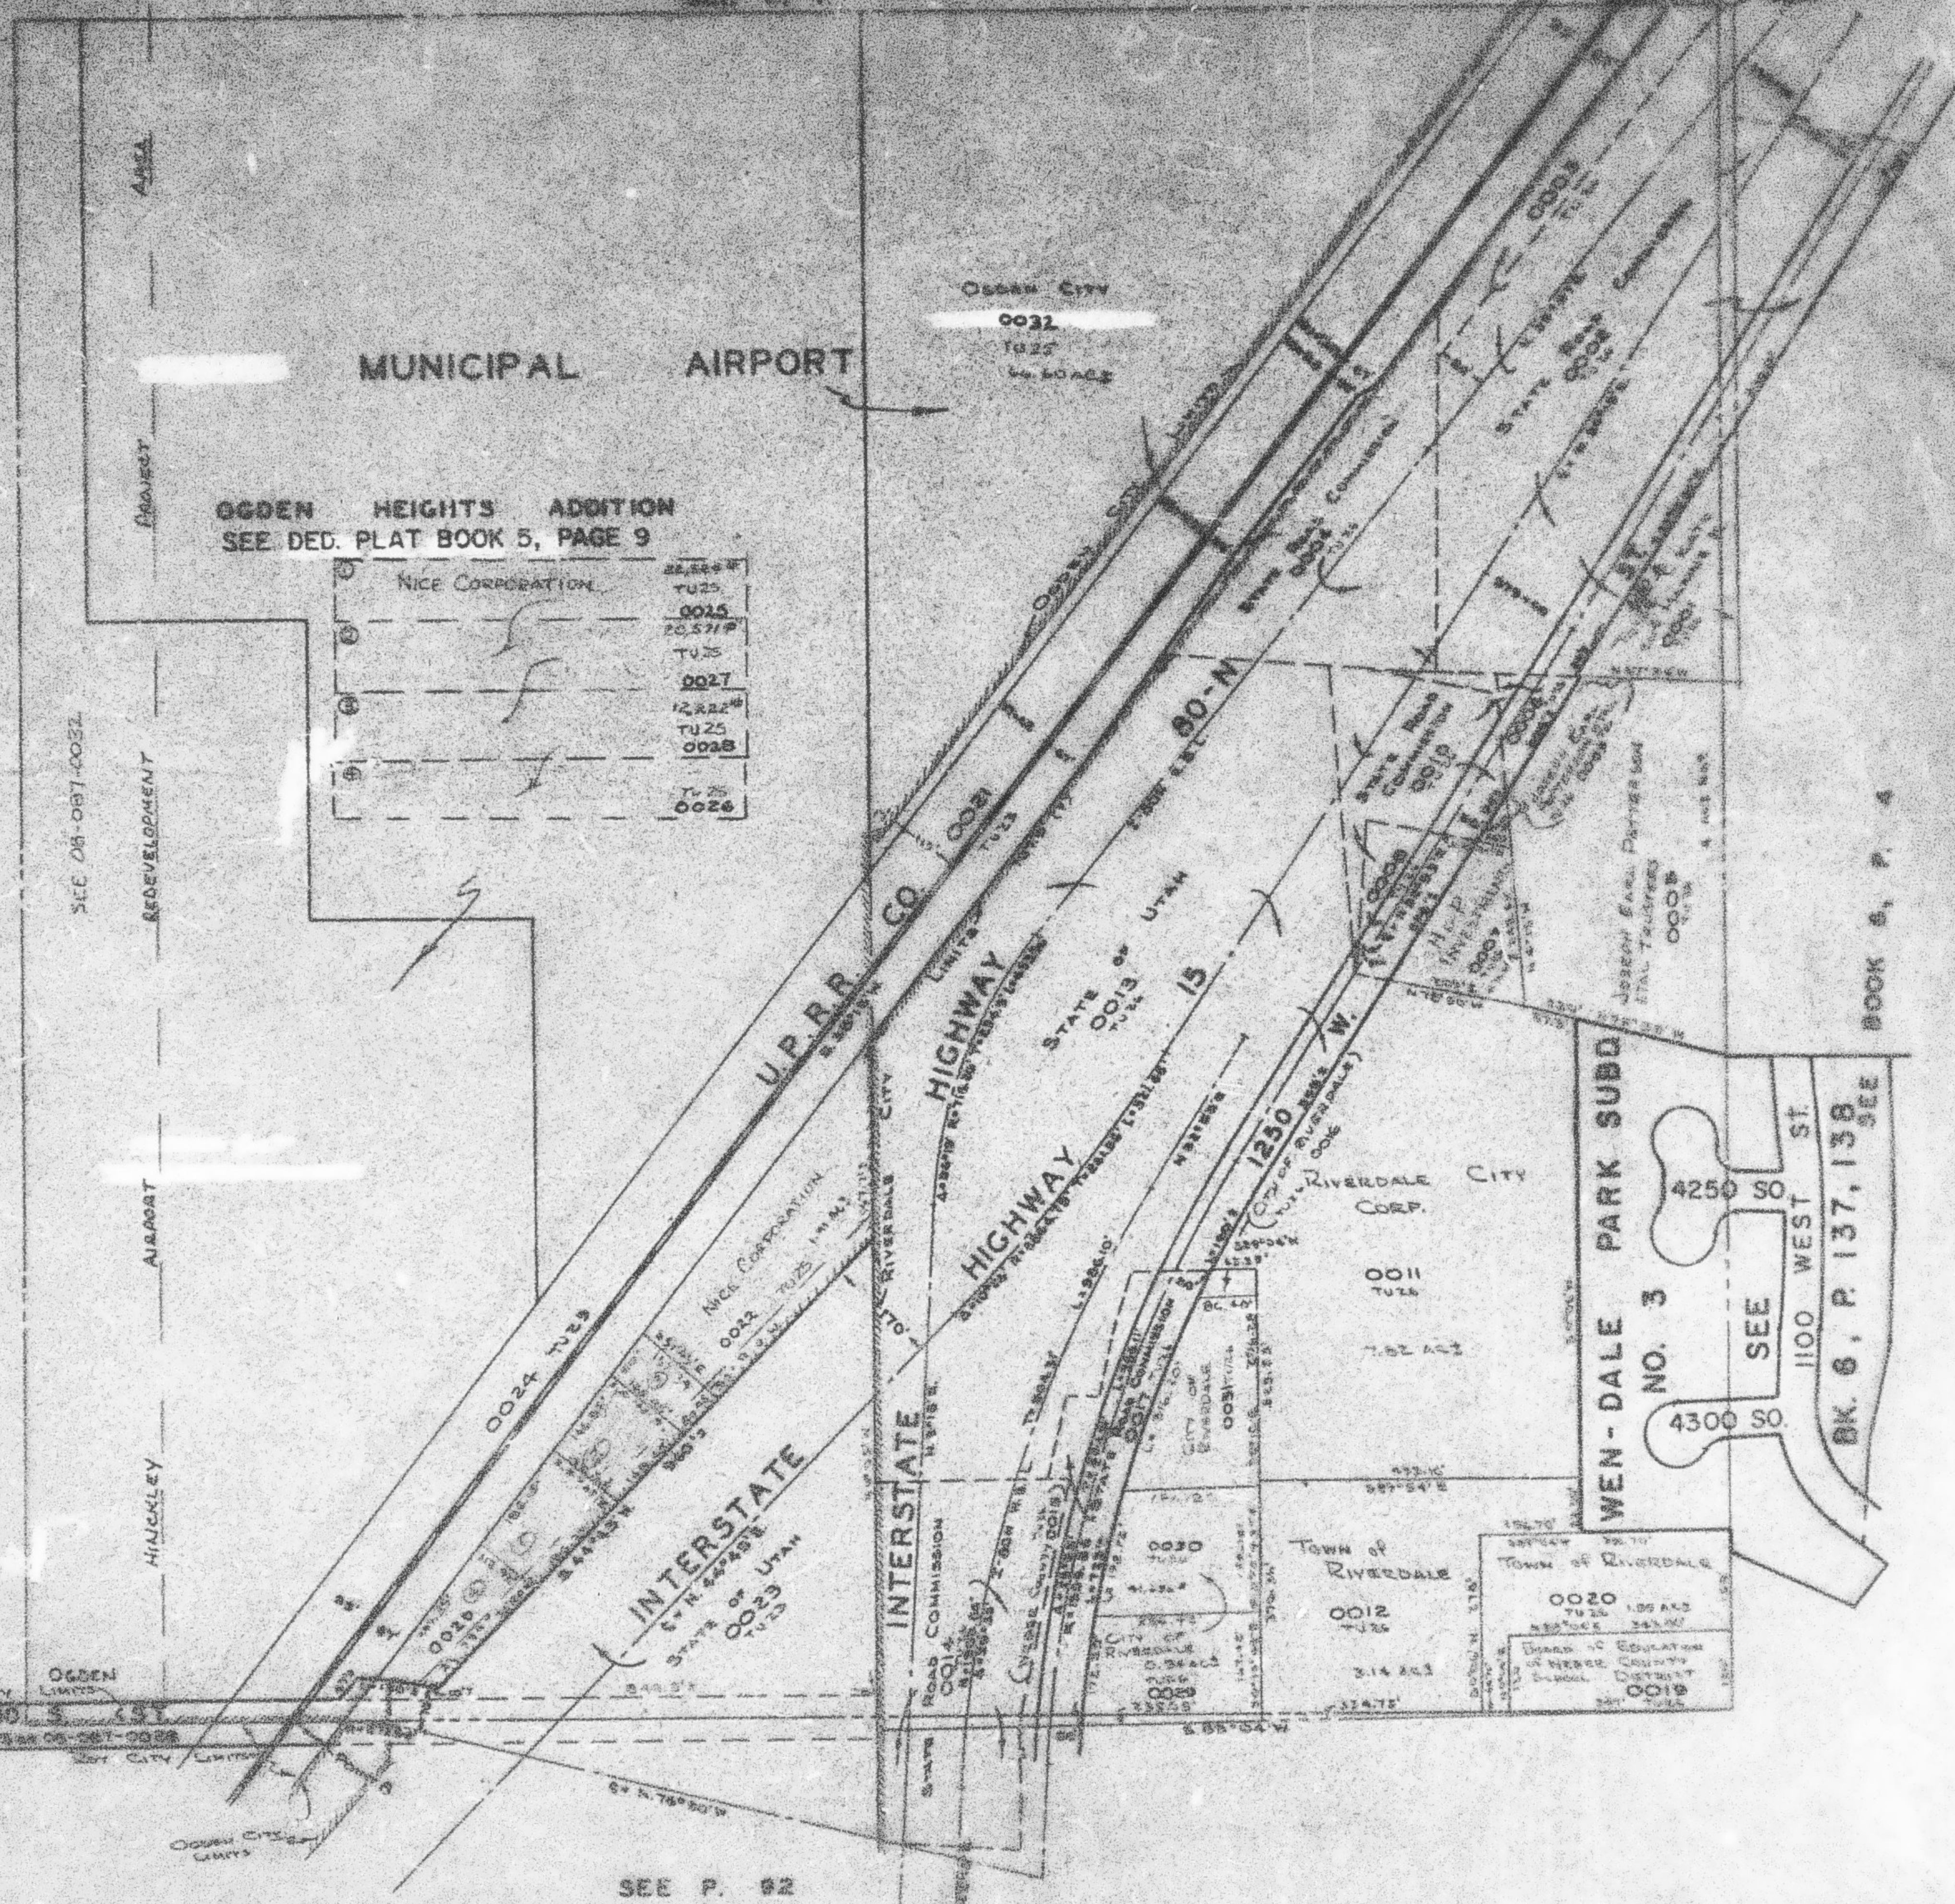

OGDEN HEIGHTS ADDITION  
SEE DED. PLAT BOOK 5, PAGE 9

|                  |           |
|------------------|-----------|
| NICE CORPORATION | 22,550 AC |
| 0025             | TU25      |
| 0026             | 20,571 AC |
| 0027             | TU25      |
| 0028             | 12,822 AC |
| 0029             | TU25      |
| 0030             | 0028      |
| 0031             | TU25      |
| 0032             | 0026      |

SEE P. 37-3

SEE 06-087-0032

REDEVELOPMENT

AIRPORT

HICKLEY

OGDEN CITY

SEE 05-087-0028

OGDEN CITY

SEE P. 62

BOOK 6, P. 4

SEE BK. 6, P. 137, 138