


S.E. 1/4
SECTION 12, T.5N.,R.2W.,S.L.B.&M.
RIVERDALE CITY & RIVERDALE DISTRICT
OGDEN CITY & RAY CITY
SCALE 1" = 200'

PREFIX: 08-092

TAXING UNITS: 23, 28, 25

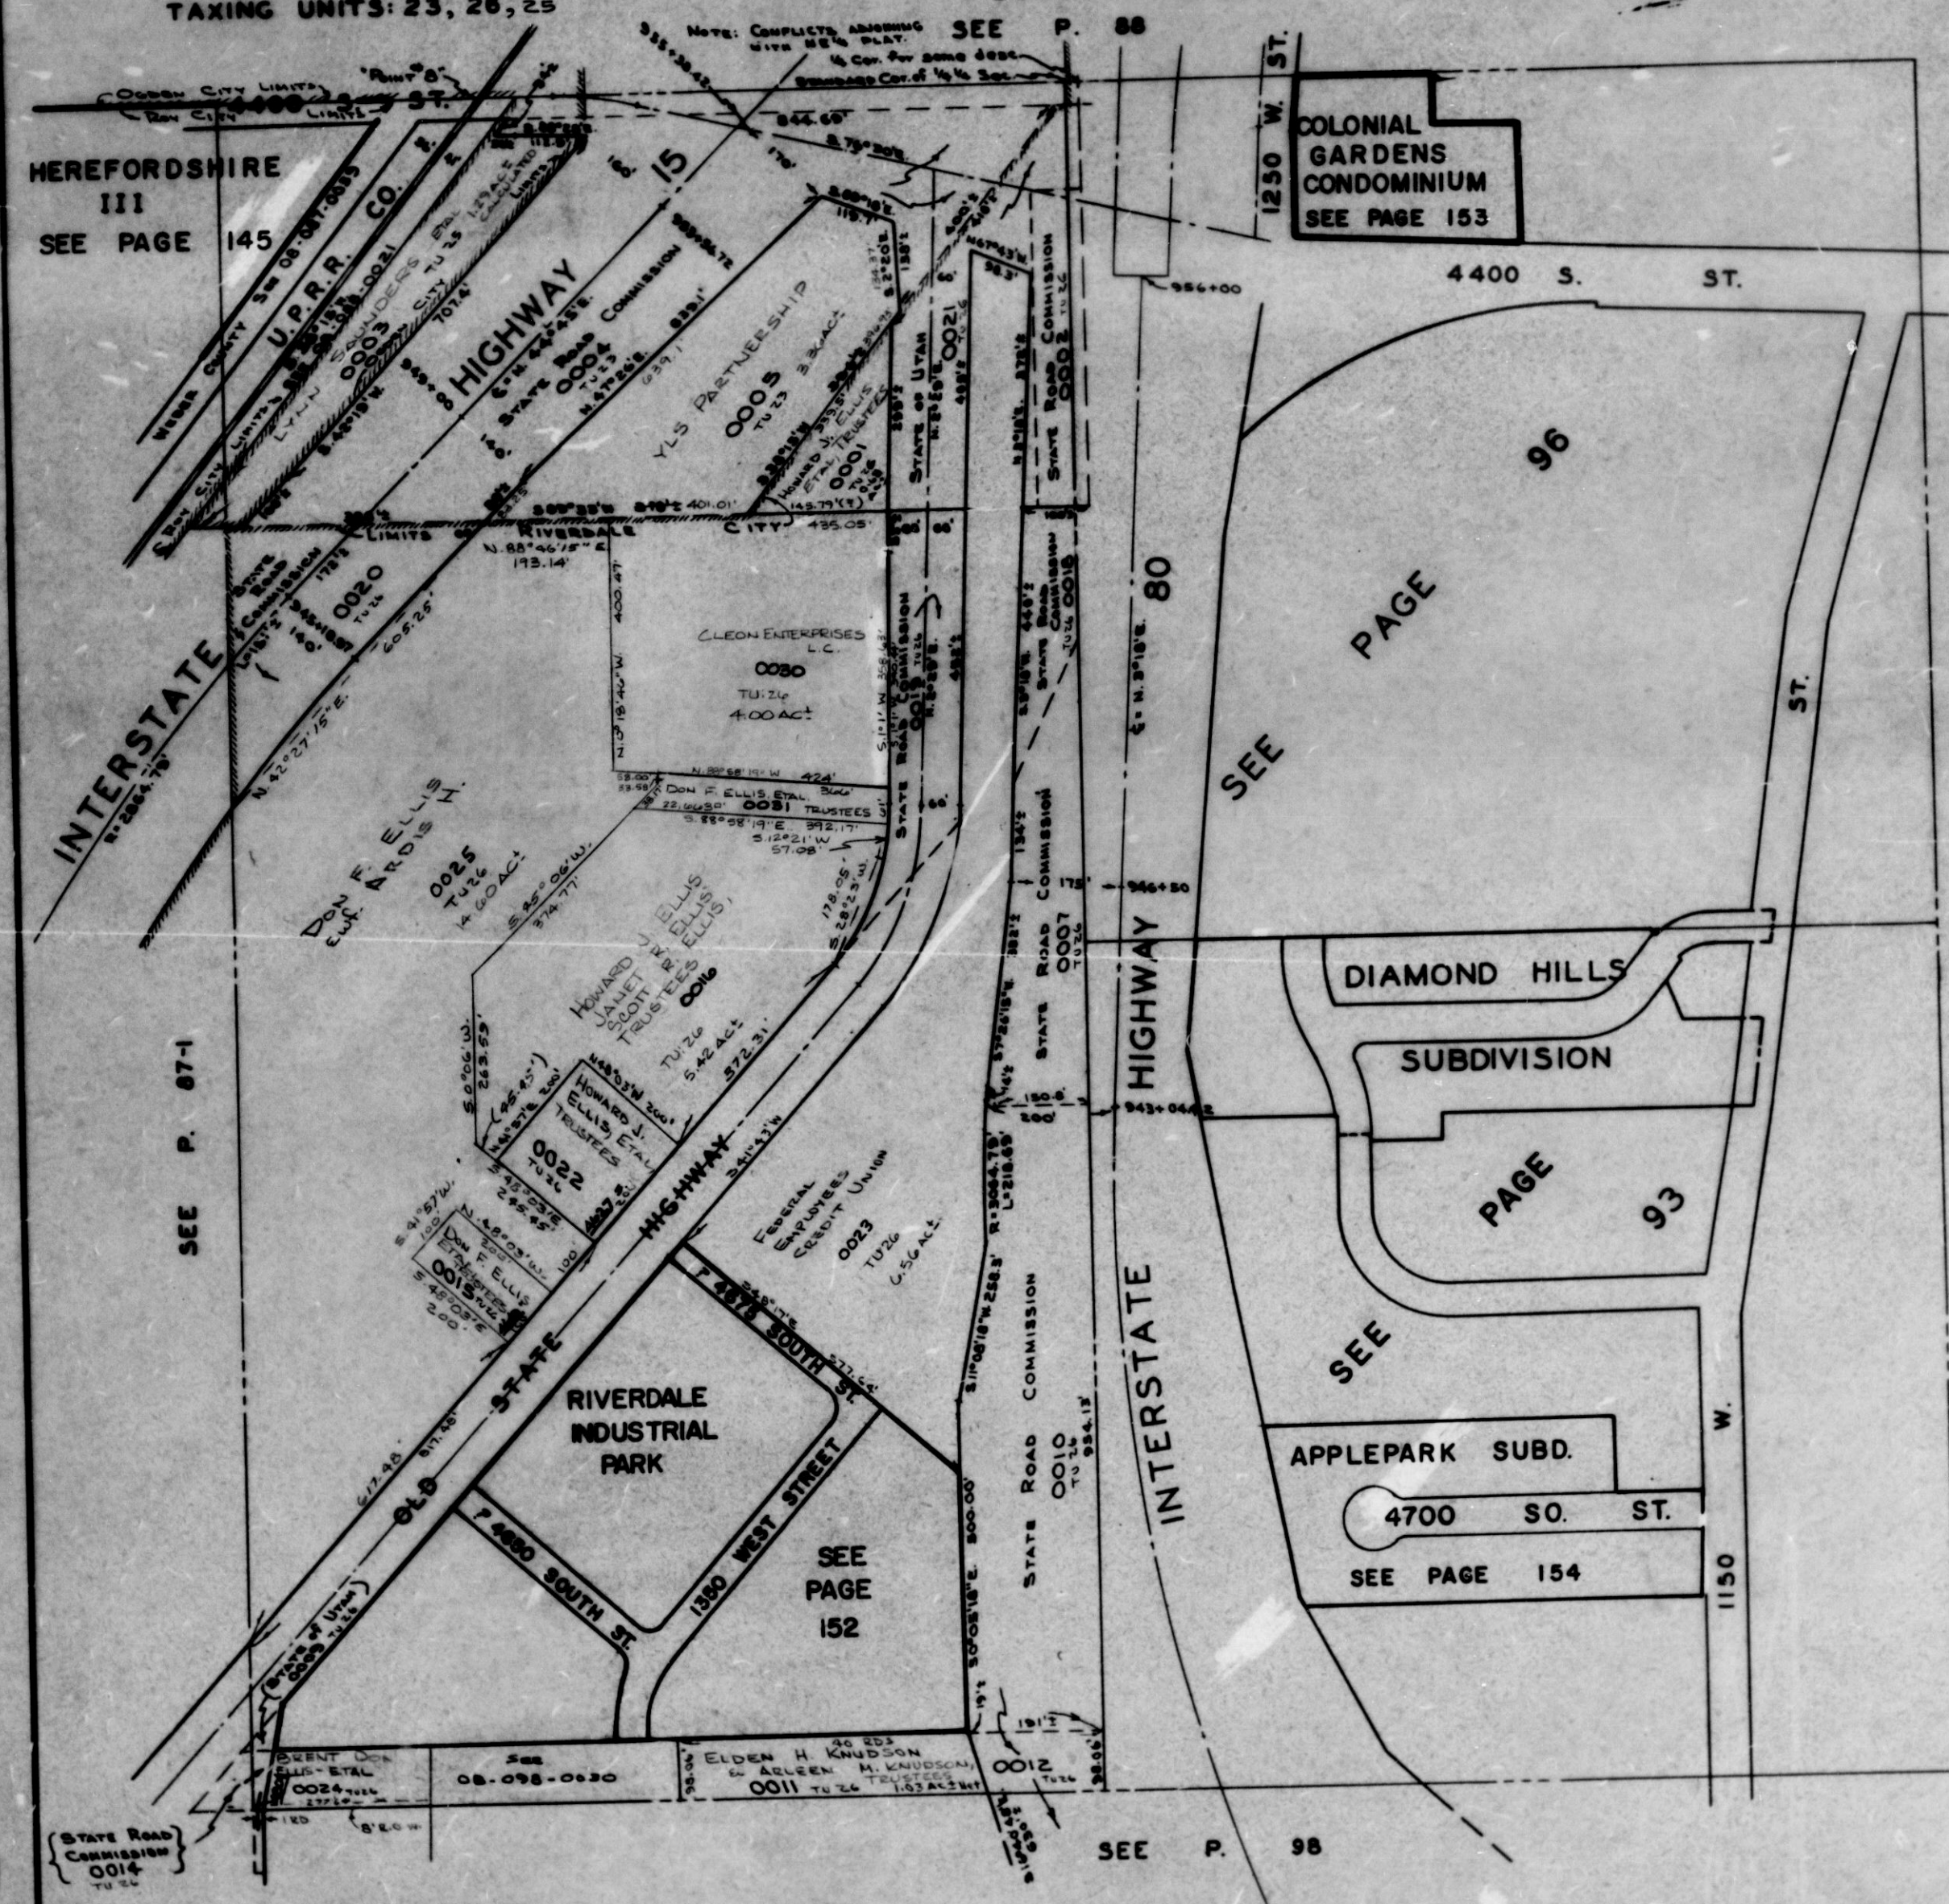

HEREFORDSHIRE
III
SEE PAGE 145

COLONIAL
GARDENS
CONDOMINIUM
SEE PAGE 153

SEE
PAGE
96

DIAMOND HILLS
SUBDIVISION

SEE
PAGE
93

APPLEPARK SUBD.
4700 S.O. ST.
SEE PAGE 154

RIVERDALE
INDUSTRIAL
PARK

SEE
PAGE
152

SEE P. 98

SEE BOOK 6, P. 16

STATE ROAD
COMMISSION
0014
TU 26