


S.E. 1/4
SECTION 12, T.5N., R.2W., S.L.B. & M.

RIVERDALE CITY & RIVERDALE DISTRICT
OGDEN CITY & ROY CITY

TAXING UNITS: 23, 26, 25

SCALE 1"=200'

SEE PAGE 88

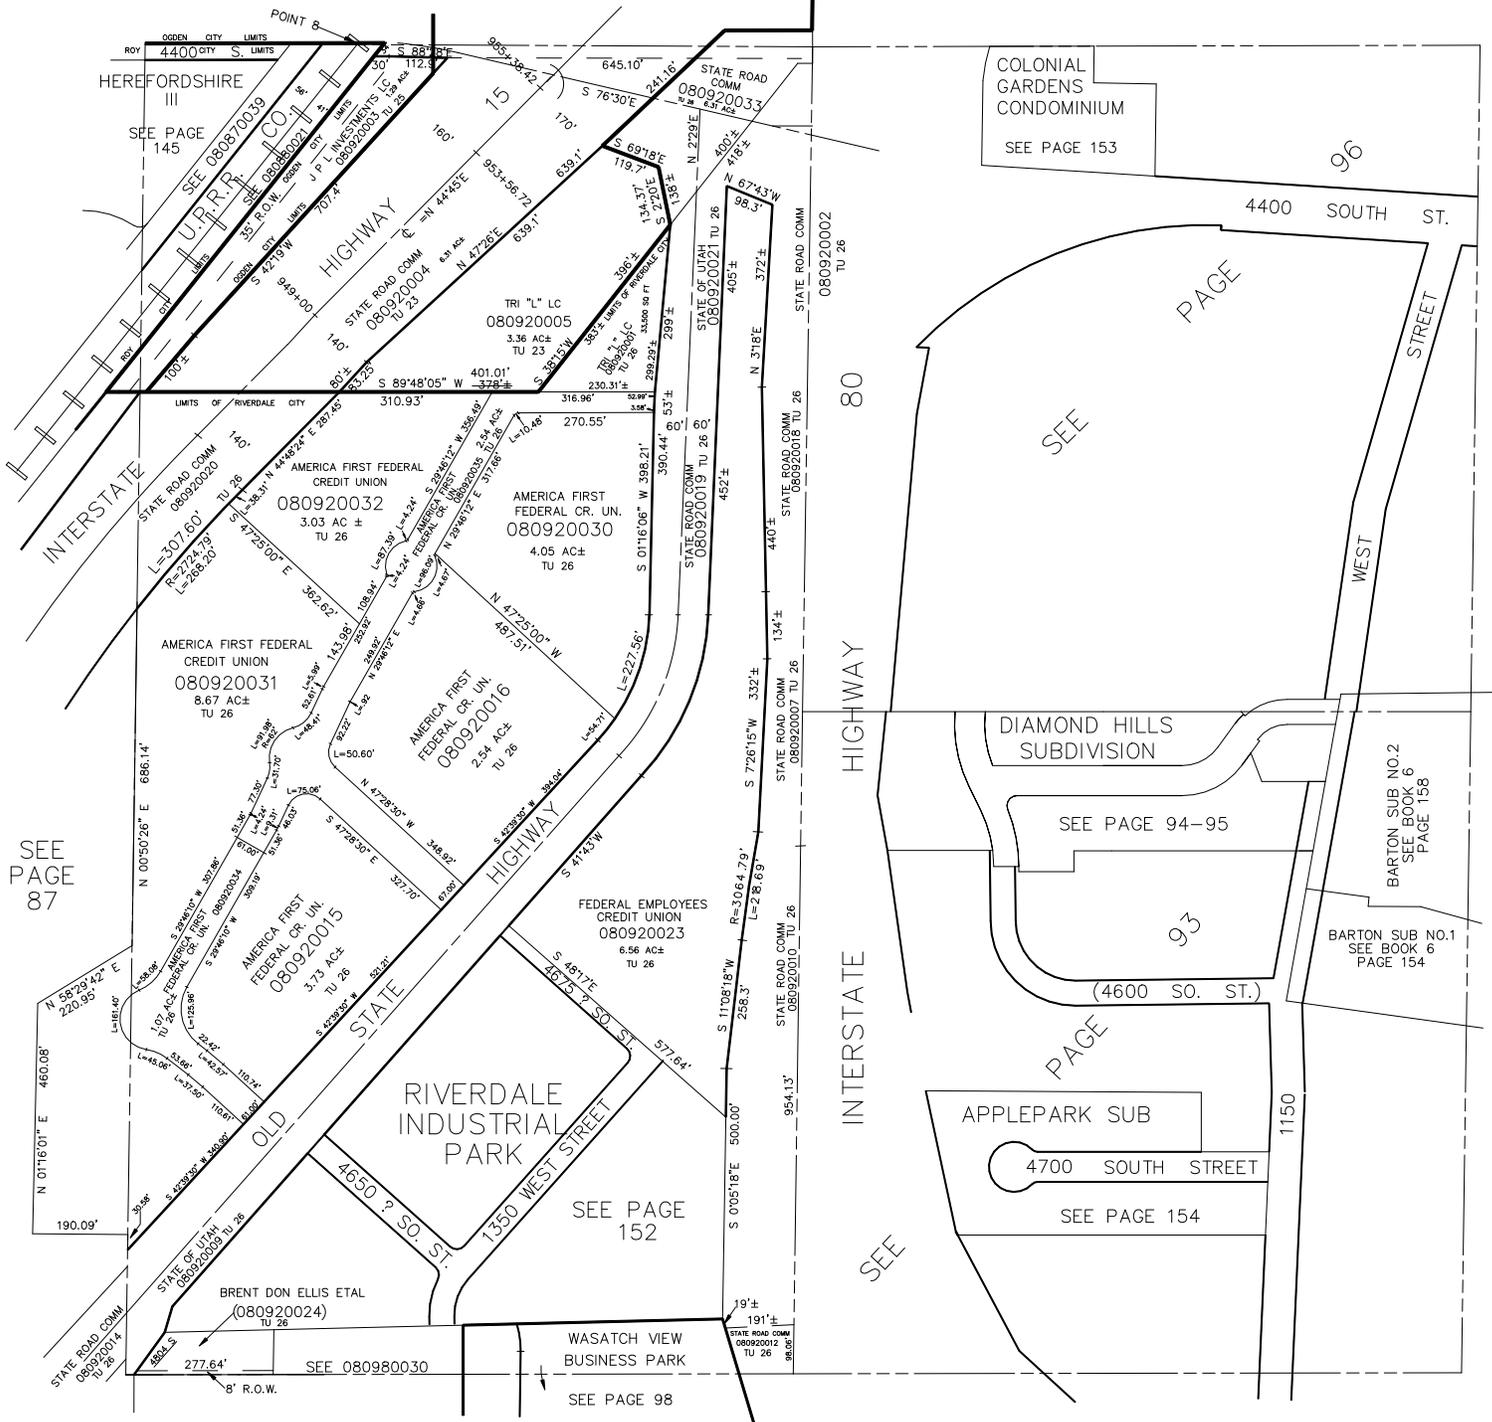

SEE PAGE 87

SEE PAGE 145

SEE PAGE 152

SEE PAGE 98

SEE PAGE 98

COLONIAL GARDENS CONDOMINIUM
SEE PAGE 153

SEE PAGE

DIAMOND HILLS SUBDIVISION
SEE PAGE 94-95

SEE PAGE

APPLEPARK SUB
4700 SOUTH STREET
SEE PAGE 154

96

93

BARTON SUB NO.1
SEE BOOK 6
PAGE 154

BARTON SUB NO.2
SEE BOOK 6
PAGE 158

SEE BOOK 6, PAGE 16