


SE 1/4 OF SE 1/4  
SECTION 12, T.5N., R.2W., S.L.B. & M.

IN RIVERDALE CITY

SCALE 1" = 100'

TAXING UNIT: 26, 264

SEE PAGE 96

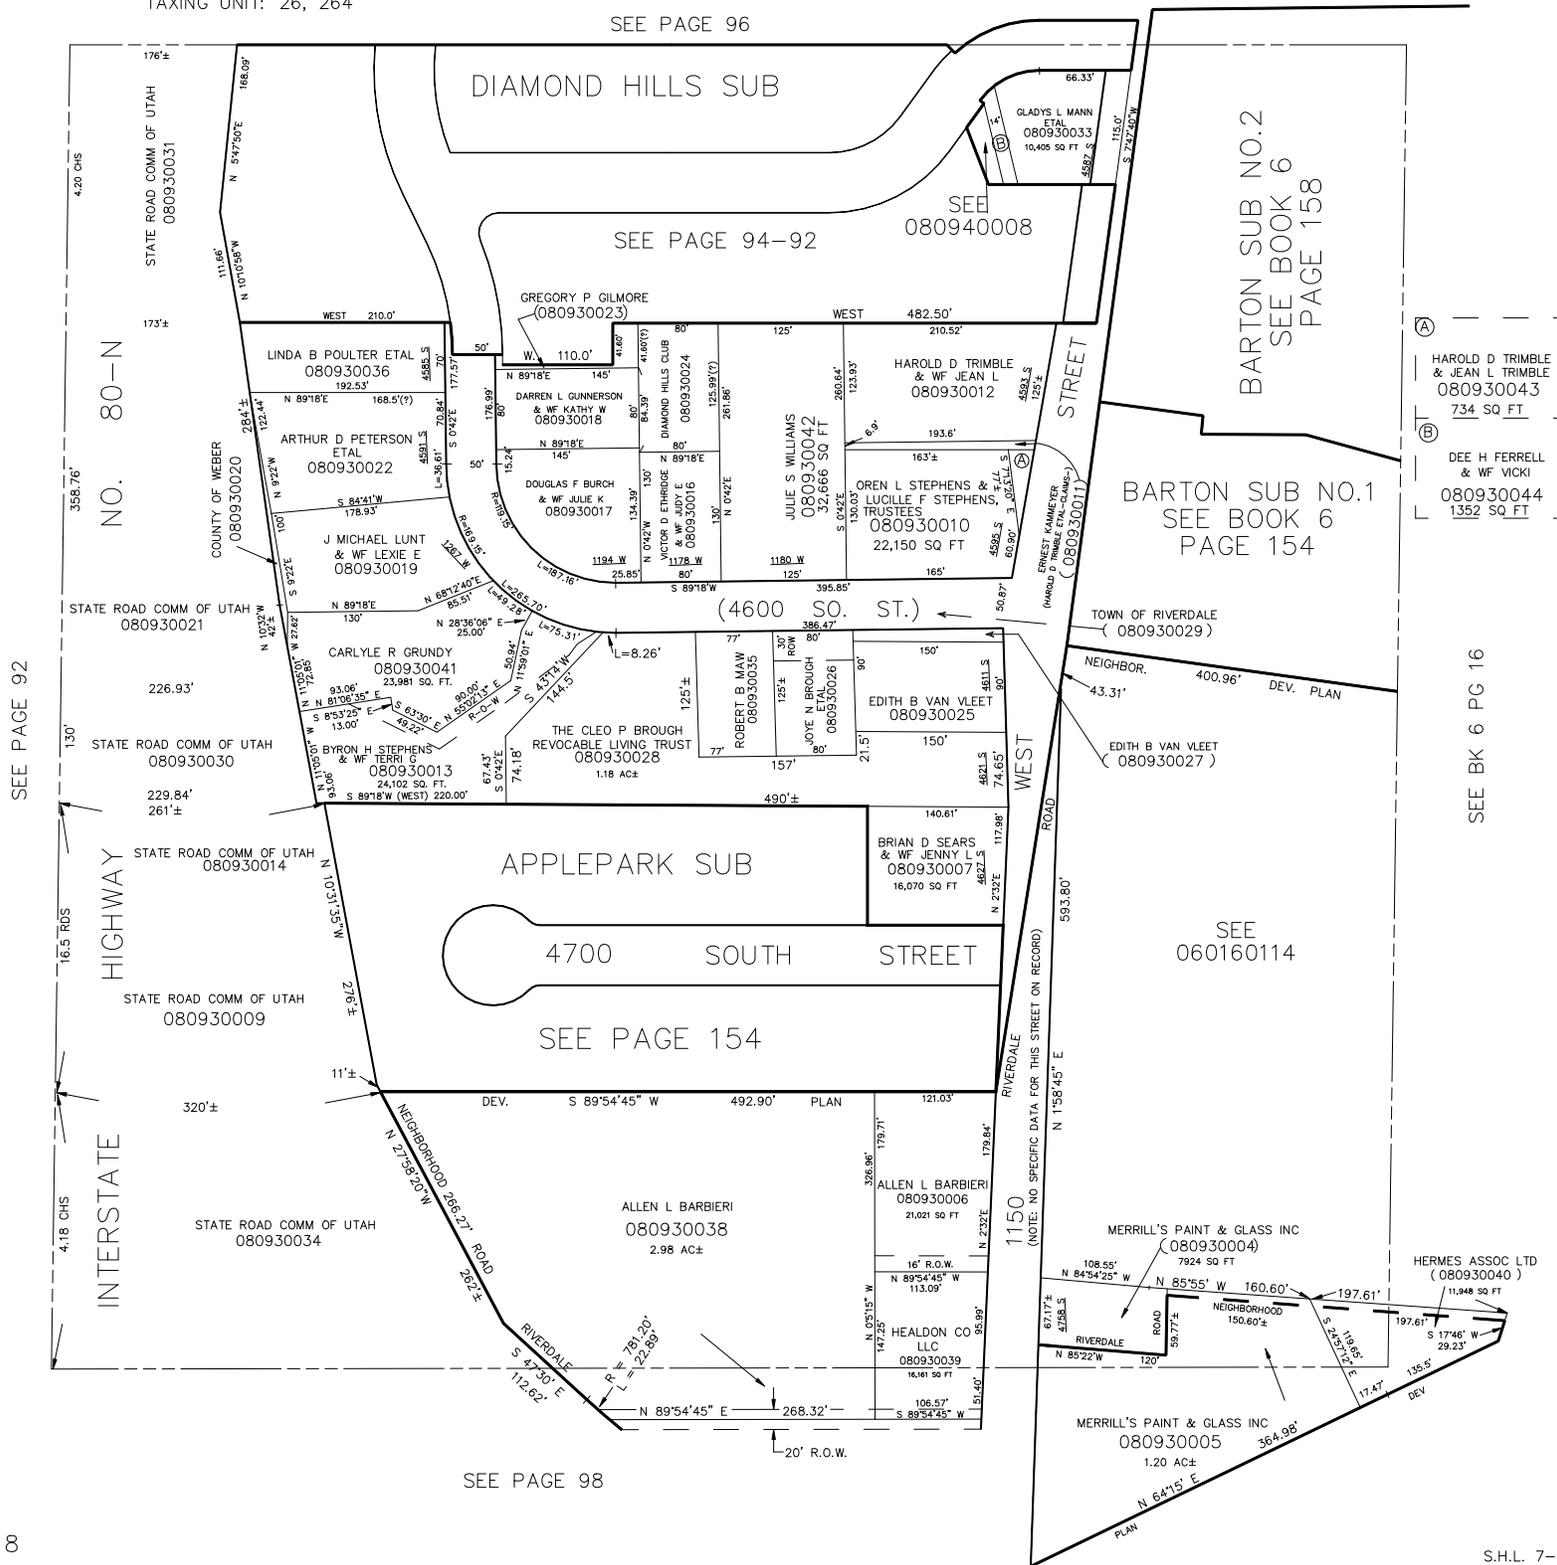

NO. 80-N

SEE PAGE 92

HIGHWAY

INTERSTATE

DIAMOND HILLS SUB

APPLEPARK SUB

BARTON SUB NO.2  
SEE BOOK 6  
PAGE 158

BARTON SUB NO.1  
SEE BOOK 6  
PAGE 154

(4600 SO. ST.)

SEE PAGE 154

SEE PAGE 98

HAROLD D TRIMBLE & WF JEAN L  
080930043  
734 SQ FT

DEE H FERRELL & WF VICKI  
080930044  
1352 SQ FT

SEE BK 6 PG 16

SEE 060160114

MERRILL'S PAINT & GLASS INC (080930004)  
7924 SQ FT

HERMES ASSOC LTD (080930040)  
11,948 SQ FT

MERRILL'S PAINT & GLASS INC (080930005)  
1.20 AC±