


SE 1/4 OF SE 1/4  
SECTION 12, T.5N., R.2W., S.L.B. & M.

TAXING UNIT: 26, 413

SEE PAGE 96

SCALE 1" = 100'

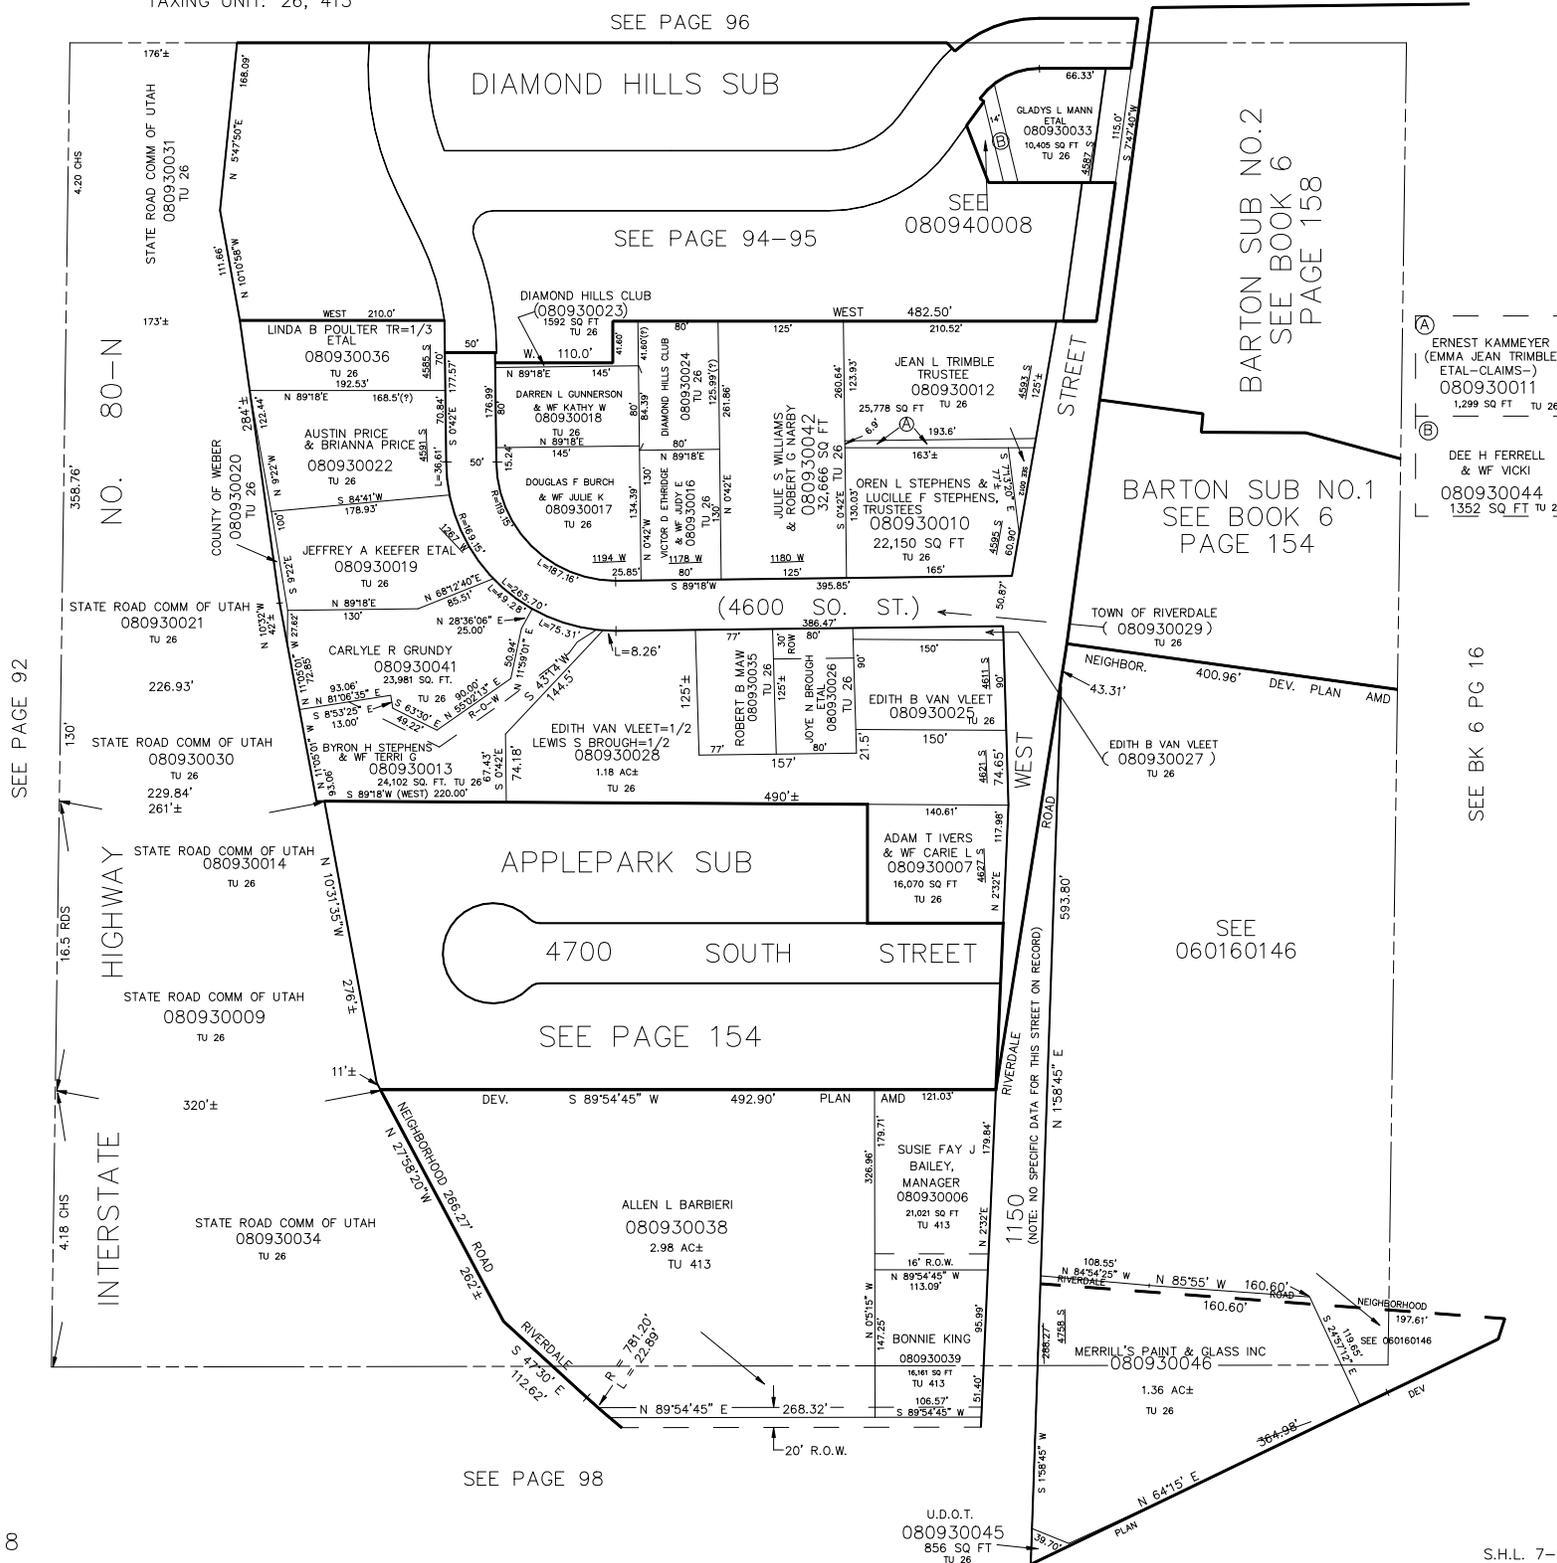

SEE PAGE 92

NO. 80-N

HIGHWAY

INTERSTATE

SEE PAGE 98

BARTON SUB NO.2  
SEE BOOK 6  
PAGE 158

BARTON SUB NO.1  
SEE BOOK 6  
PAGE 154

SEE  
060160146

ERNEST KAMMEYER  
(EMMA JEAN TRIMBLE  
ETAL-CLAIMS-)  
080930011  
1,299 SQ FT TU 26

DEE H FERRELL  
& WF VICKI  
080930044  
1,352 SQ FT TU 26

SEE BK 6 PG 16