

SECTION 12, T.5N., R.2W., S.L.B. & M.


SE 1/4 OF SE 1/4

IN RIVERDALE CITY

TAXING UNIT: 26, 413

SEE PAGE 96

SCALE 1" = 100'

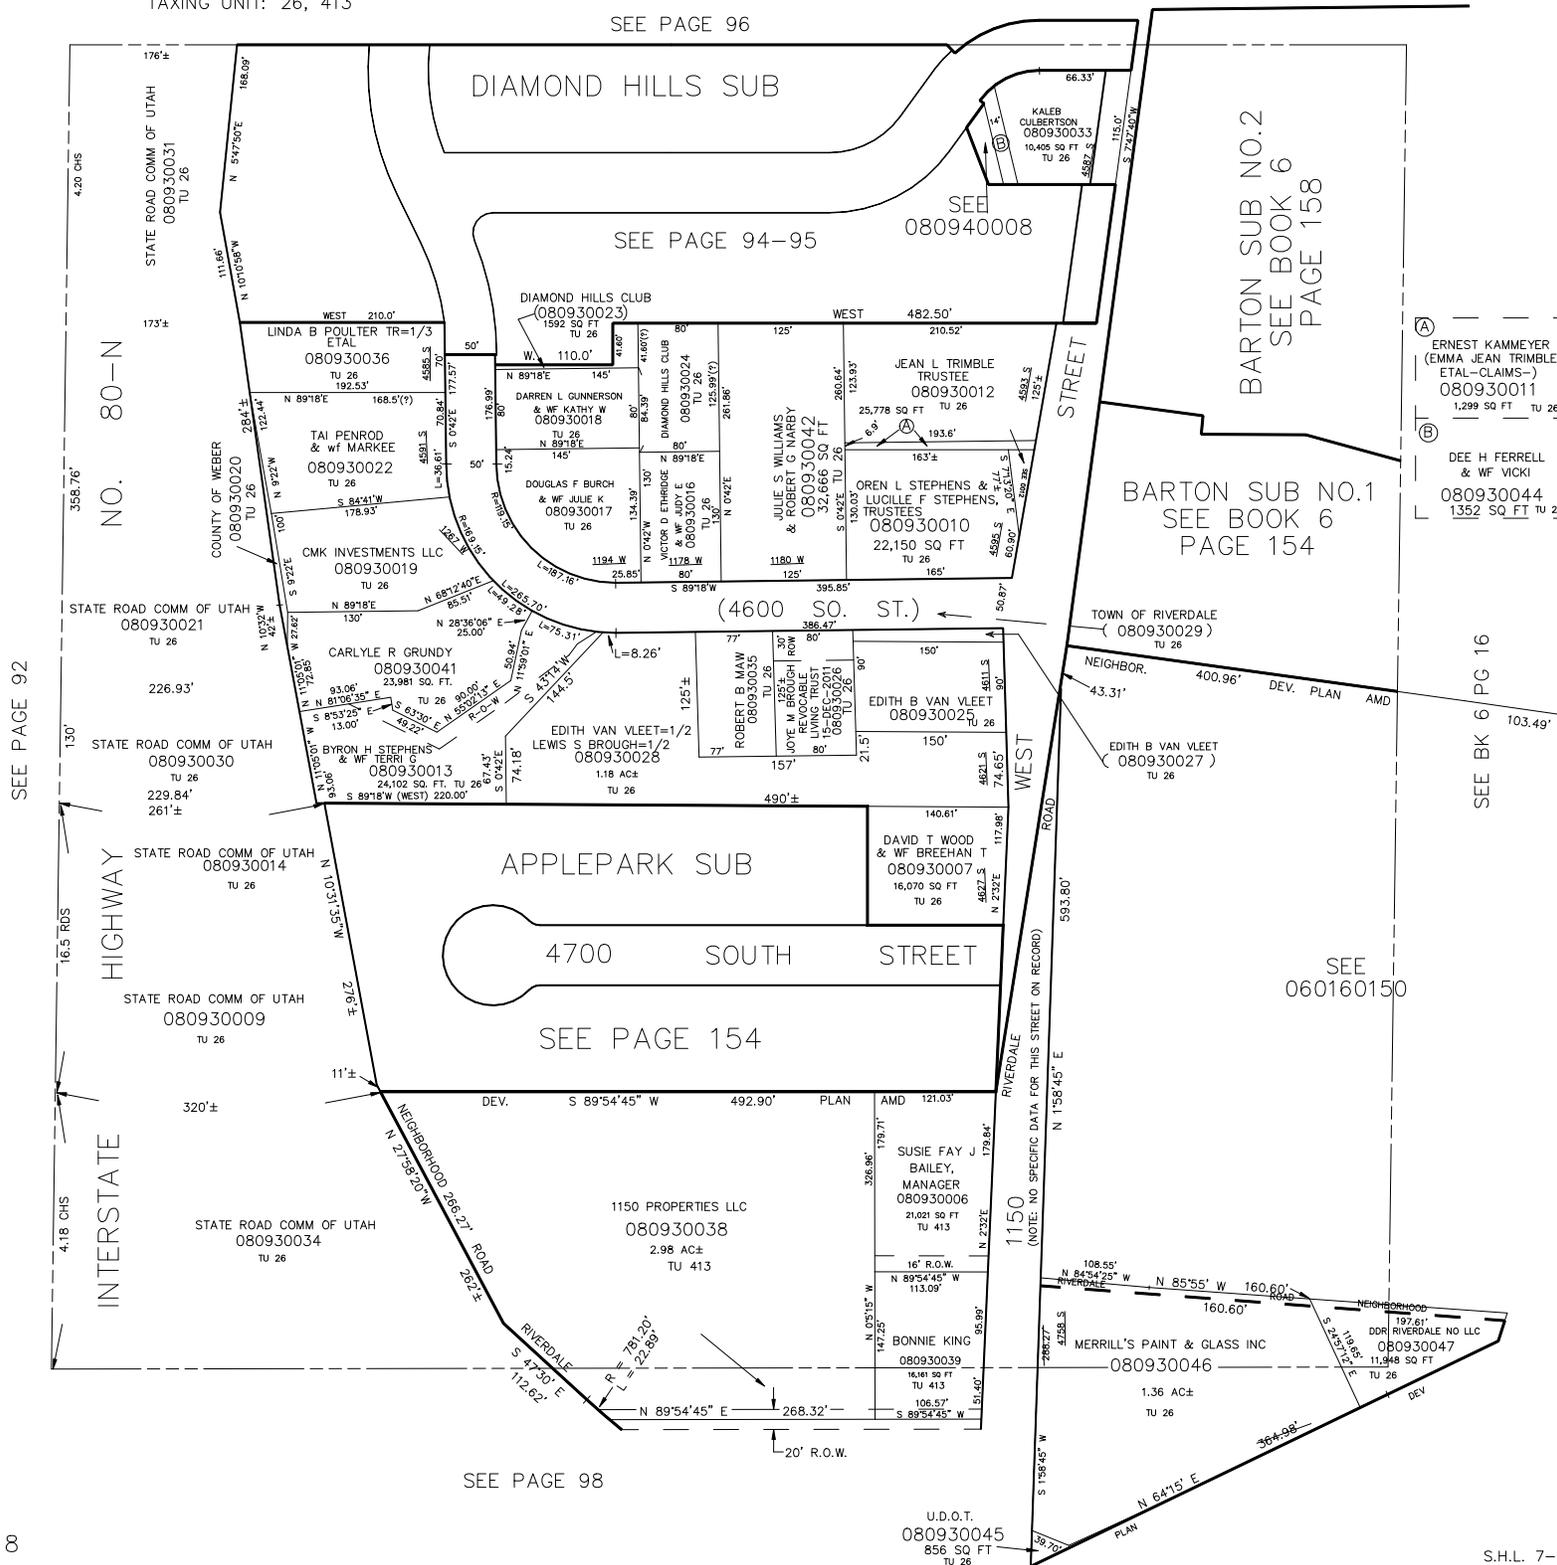

SEE PAGE 92

8

SEE PAGE 98

BARTON SUB NO.2  
SEE BOOK 6  
PAGE 158

BARTON SUB NO.1  
SEE BOOK 6  
PAGE 154

(A) ERNEST KAMMEYER  
(EMMA JEAN TRIMBLE  
ETAL-CLAIMS-)  
080930011  
1,299 SQ FT TU 26

(B) DEE H FERRELL  
& WF VICKI  
080930044  
1,352 SQ FT TU 26

SEE BK 6 PG 16

SEE 060160150

1150 RIVERDALE ROAD  
(NOTE: NO SPECIFIC DATA FOR THIS STREET ON RECORD)

U.D.O.T.  
080930045  
856 SQ FT  
TU 26