

PART OF S.E. 1/4 SEC. 12, T. 5N., R. 2W., S.L.B. & M.

DIAMOND HILLS SUBDIVISION

LOTS 1 TO 3, & 13 TO 17

RIVERDALE CITY

TAXING UNIT:26


PREFIX: 08-094

SCALE 1" = 50'

SEE PAGE 96

EXCEPT WHERE SHOWN, ALL LOTS
ARE OWNED BY:

DIAMOND INVESTMENT CO.

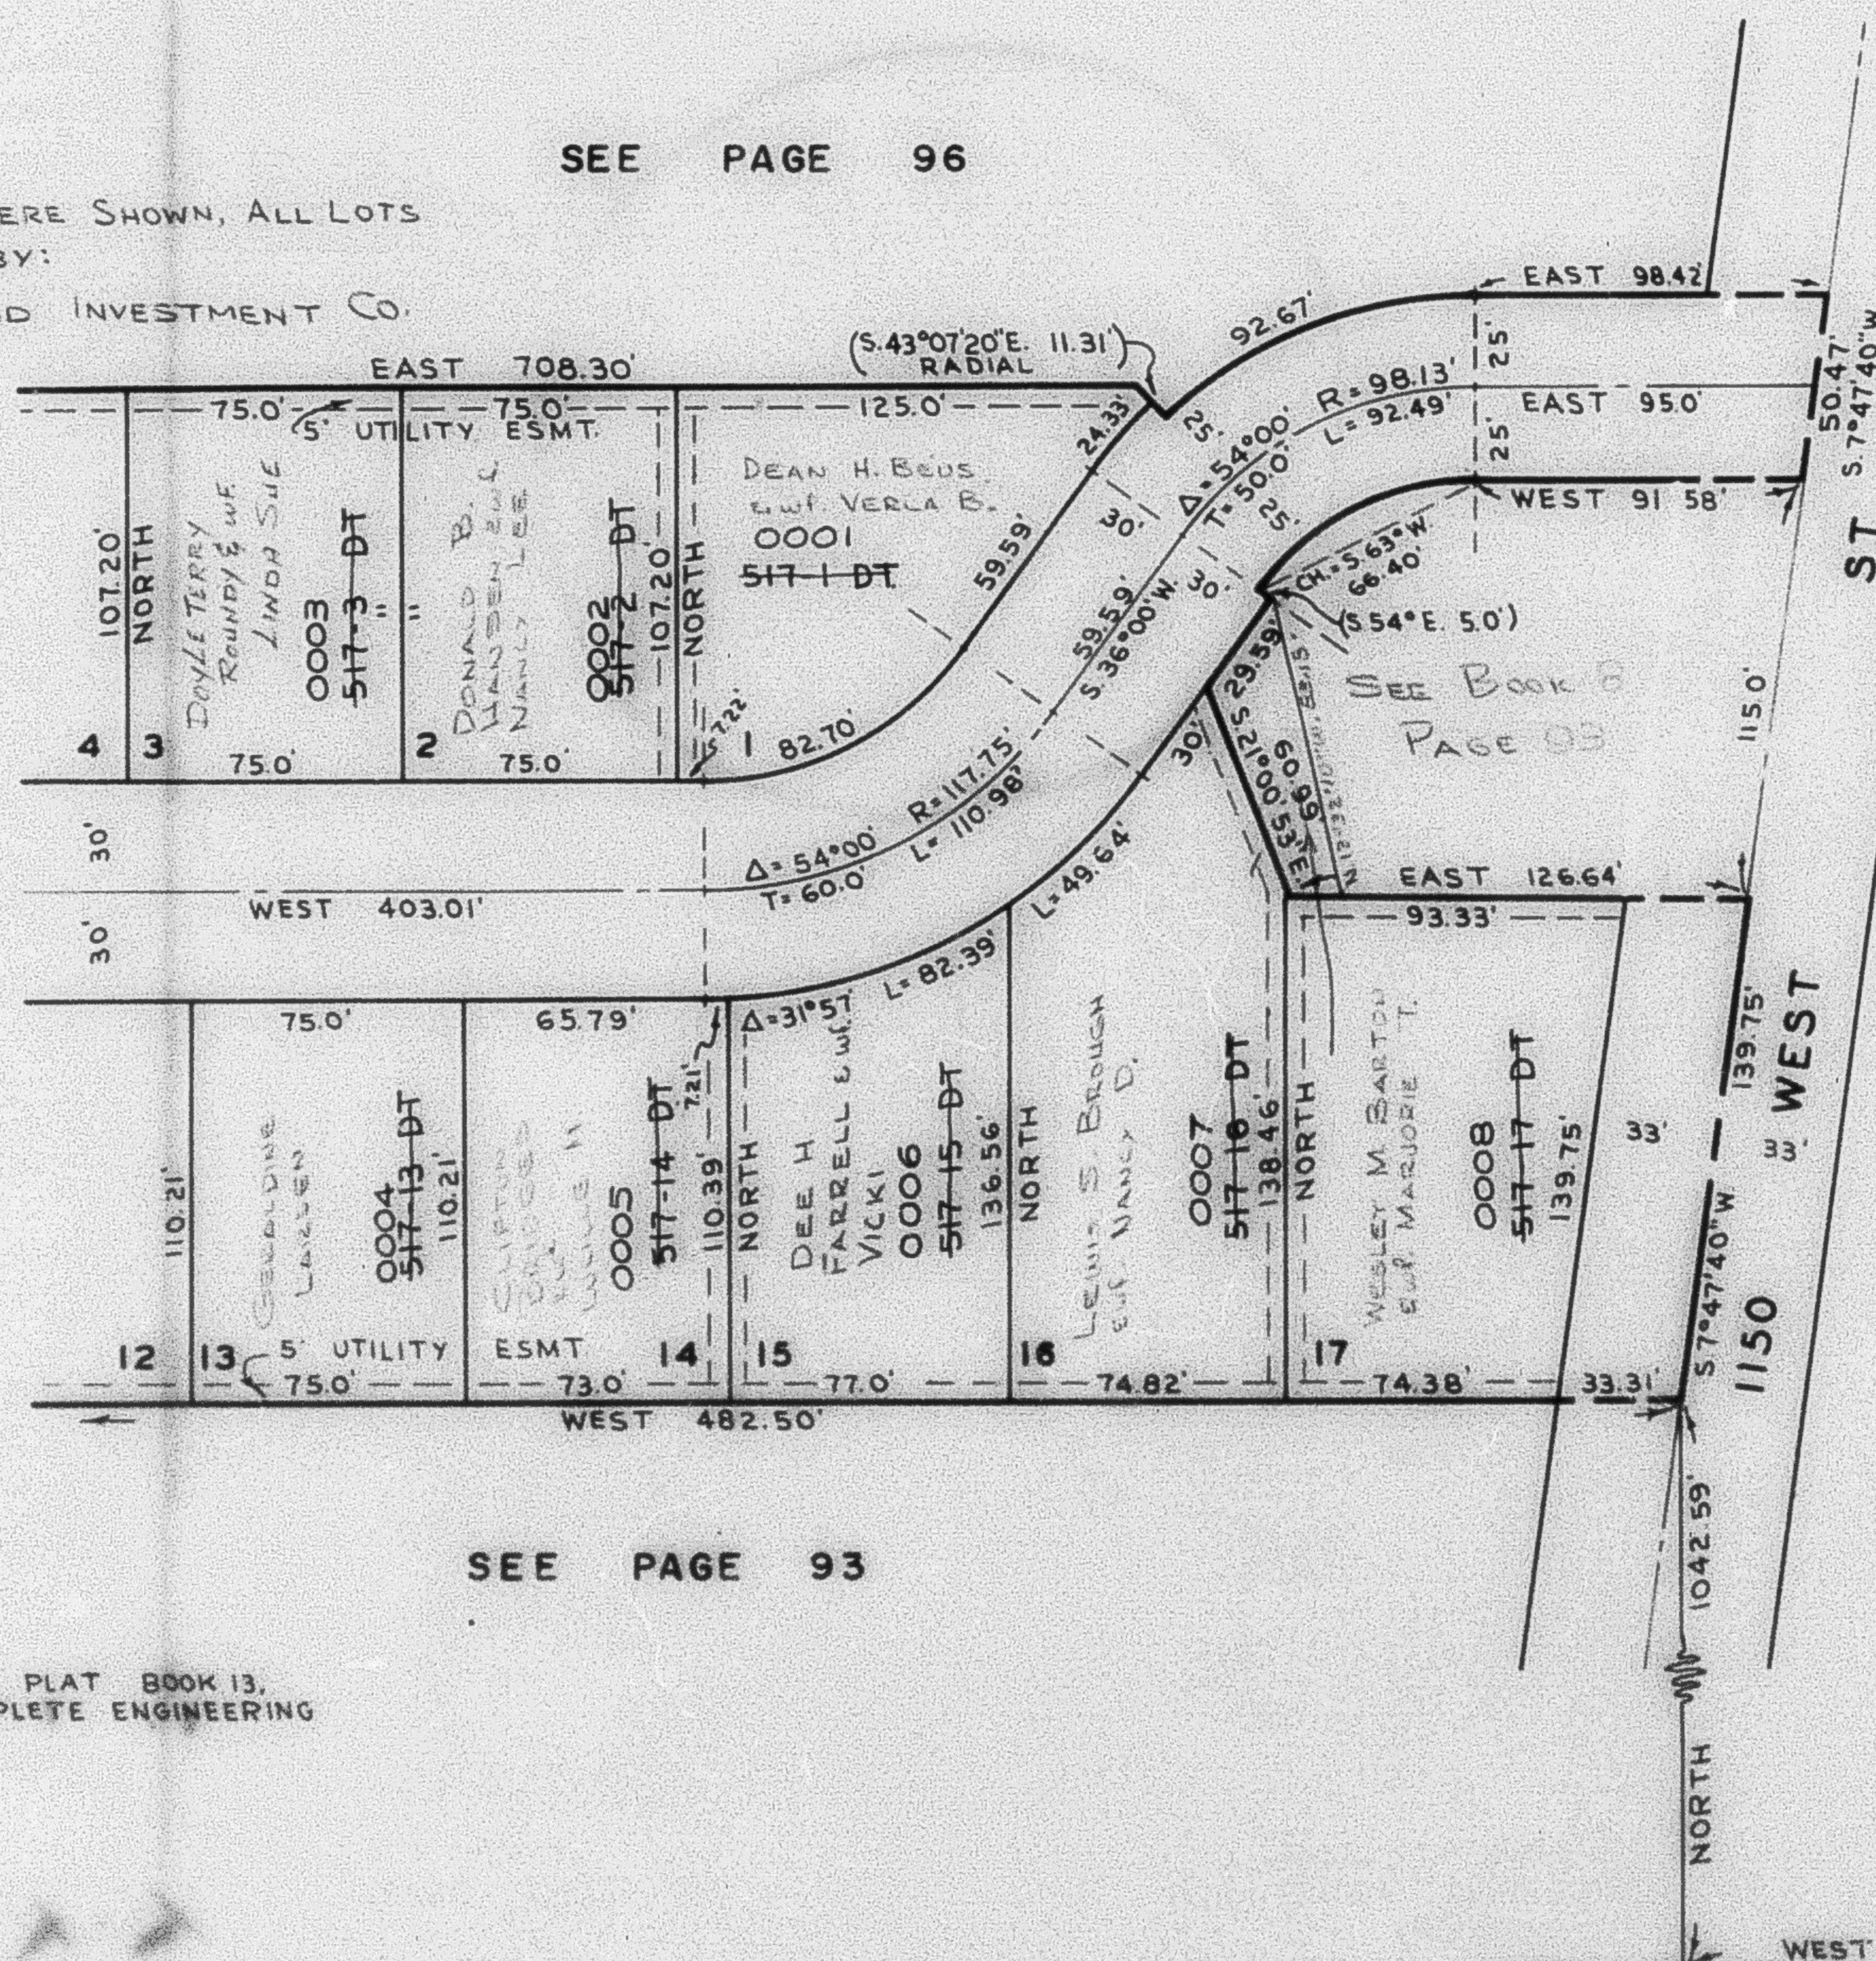

SEE PAGE 93

SEE PAGE 95

SEE PAGE 93

NOTE: SEE ORIGINAL PLAT BOOK 13,
PAGE 24 FOR COMPLETE ENGINEERING
DATA.

S.E. COR. SEC. 12,
T. 5 N., R. 2 W.