

PART OF S.E. 1/4 SEC. 12, T.5N., R.2W., S.L.B. & M.


DIAMOND HILLS SUBDIVISION

LOTS 1 TO 3, & 13 TO 17

IN RIVERDALE CITY

SCALE 1"=50'

TAXING UNIT: 26

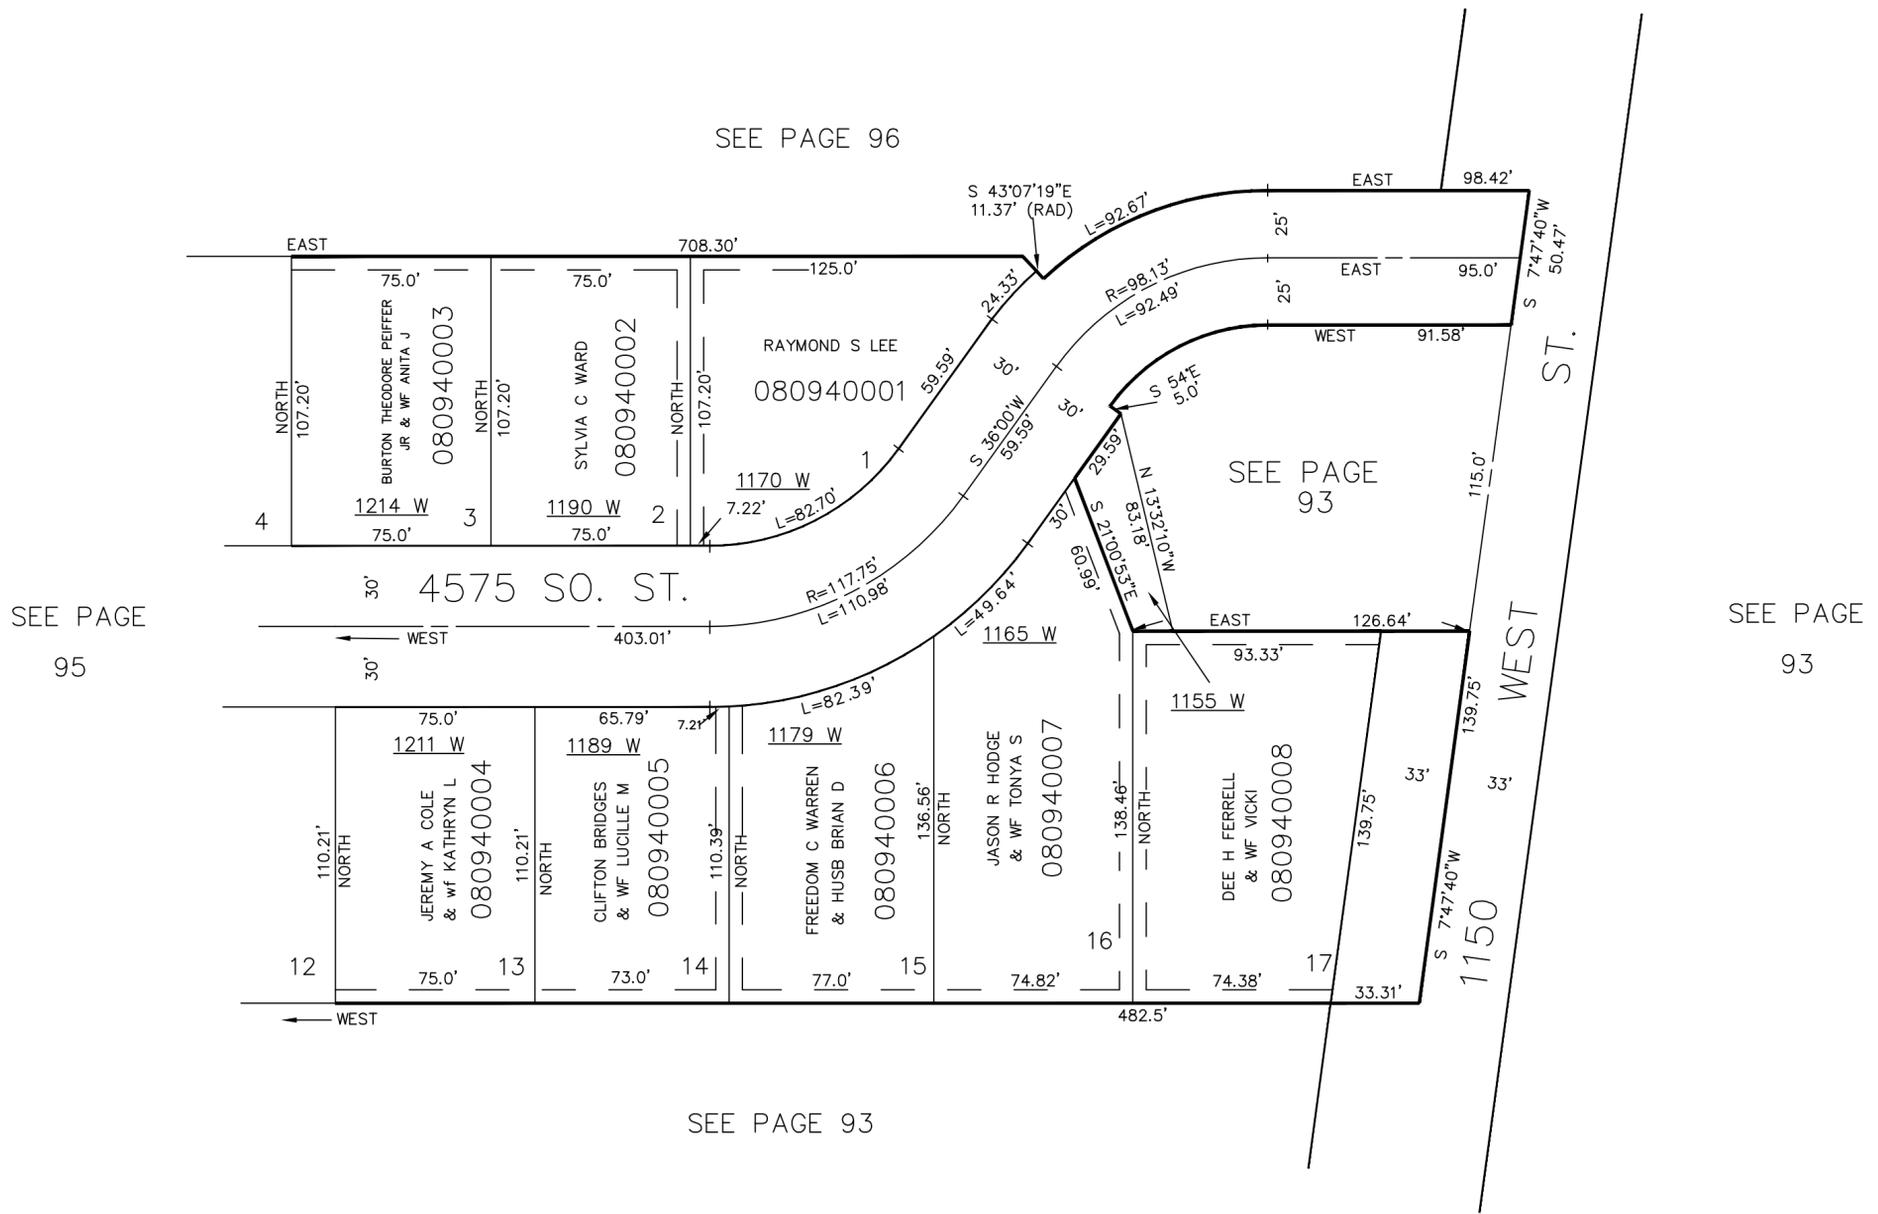

SEE PAGE 95

SEE PAGE 96

SEE PAGE 93

SEE PAGE 93

SEE PAGE 93

FOR COMPLETE ENG. DATA SEE ORIGINAL DEDICATION PLAT IN BOOK 13, PAGE 24 OF RECORDS.

5' UTILITY & DRAINAGE EASEMENTS EACH SIDE OF PROPERTY LINES AS INDICATED BY DASHED LINES EXCEPT AS OTHERWISE SHOWN.