


N.E. 1/4 OF S.E. 1/4  
SECTION 12, T.5N., R.2W., S.L.B. & M.

CITY OF RIVERDALE

TAXING UNIT: 26

SCALE 1"=100'

SEE PAGE 88

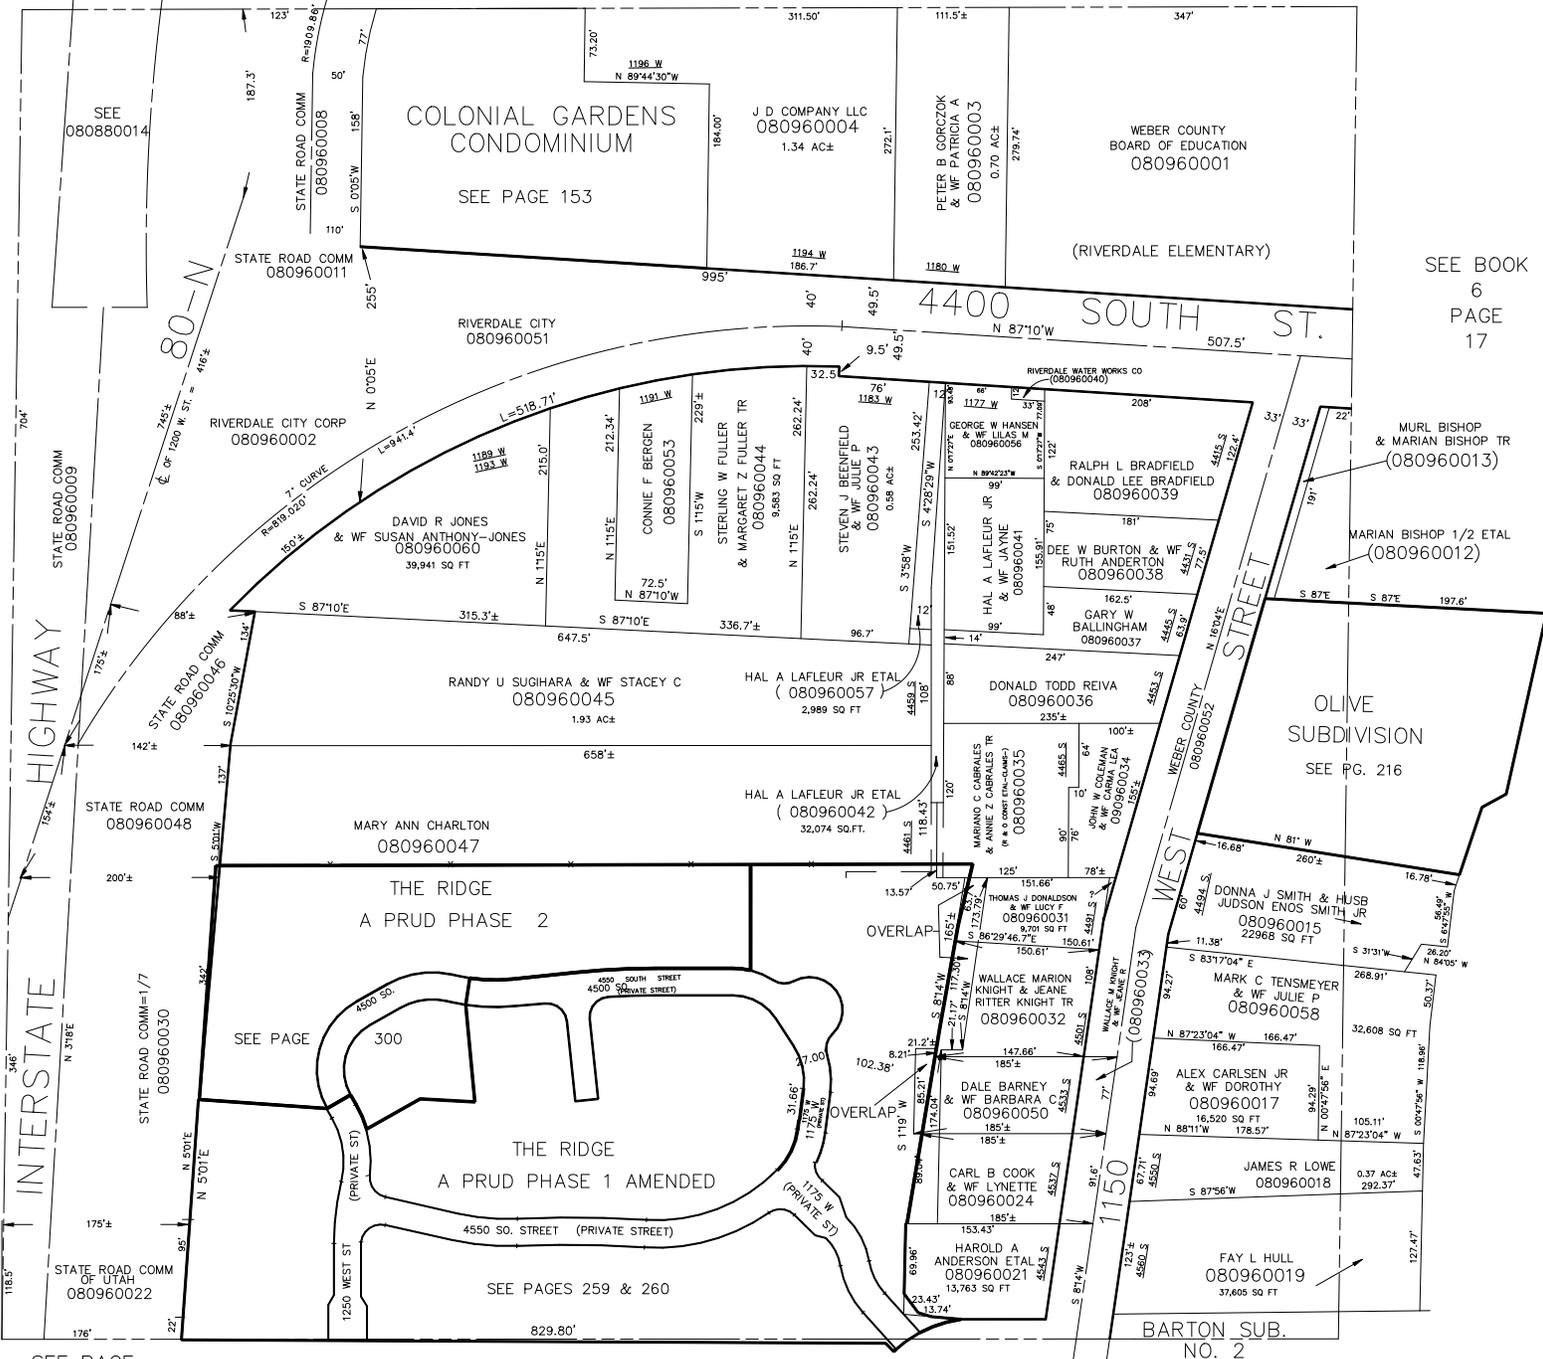

SEE BOOK  
6  
PAGE  
17

MURL BISHOP  
& MARIAN BISHOP TR  
(080960013)

MARIAN BISHOP 1/2 ETAL  
(080960012)

OLIVE  
SUBDIVISION  
SEE PG. 216

DONNA J SMITH & HUSB  
JUDSON ENOS SMITH JR  
(080960015)  
22968 SQ FT

MARK C TENSMEYER  
& WF JULIE P  
(080960058)

ALEX CARLSEN JR  
& WF DOROTHY  
(080960017)

JAMES R LOWE  
(080960018)

FAY L HULL  
(080960019)  
37,605 SQ FT

BARTON SUB.  
NO. 2

SEE PAGE 92

INTERSTATE  
HIGHWAY

8

SEE PAGE  
93

SEE PAGE 94

SEE BK. 6  
PAGE 158