

S.W 1/4 OF S.W 1/4 OF
SECTION 12, T.5N.,R.2W., S.L.B.&M.
 IN ROY CITY


TAXING UNIT: 41

SCALE: 1" = 100'

PREFIX: 08-097

SEE P. 132 & 87-1

SEE P. 127

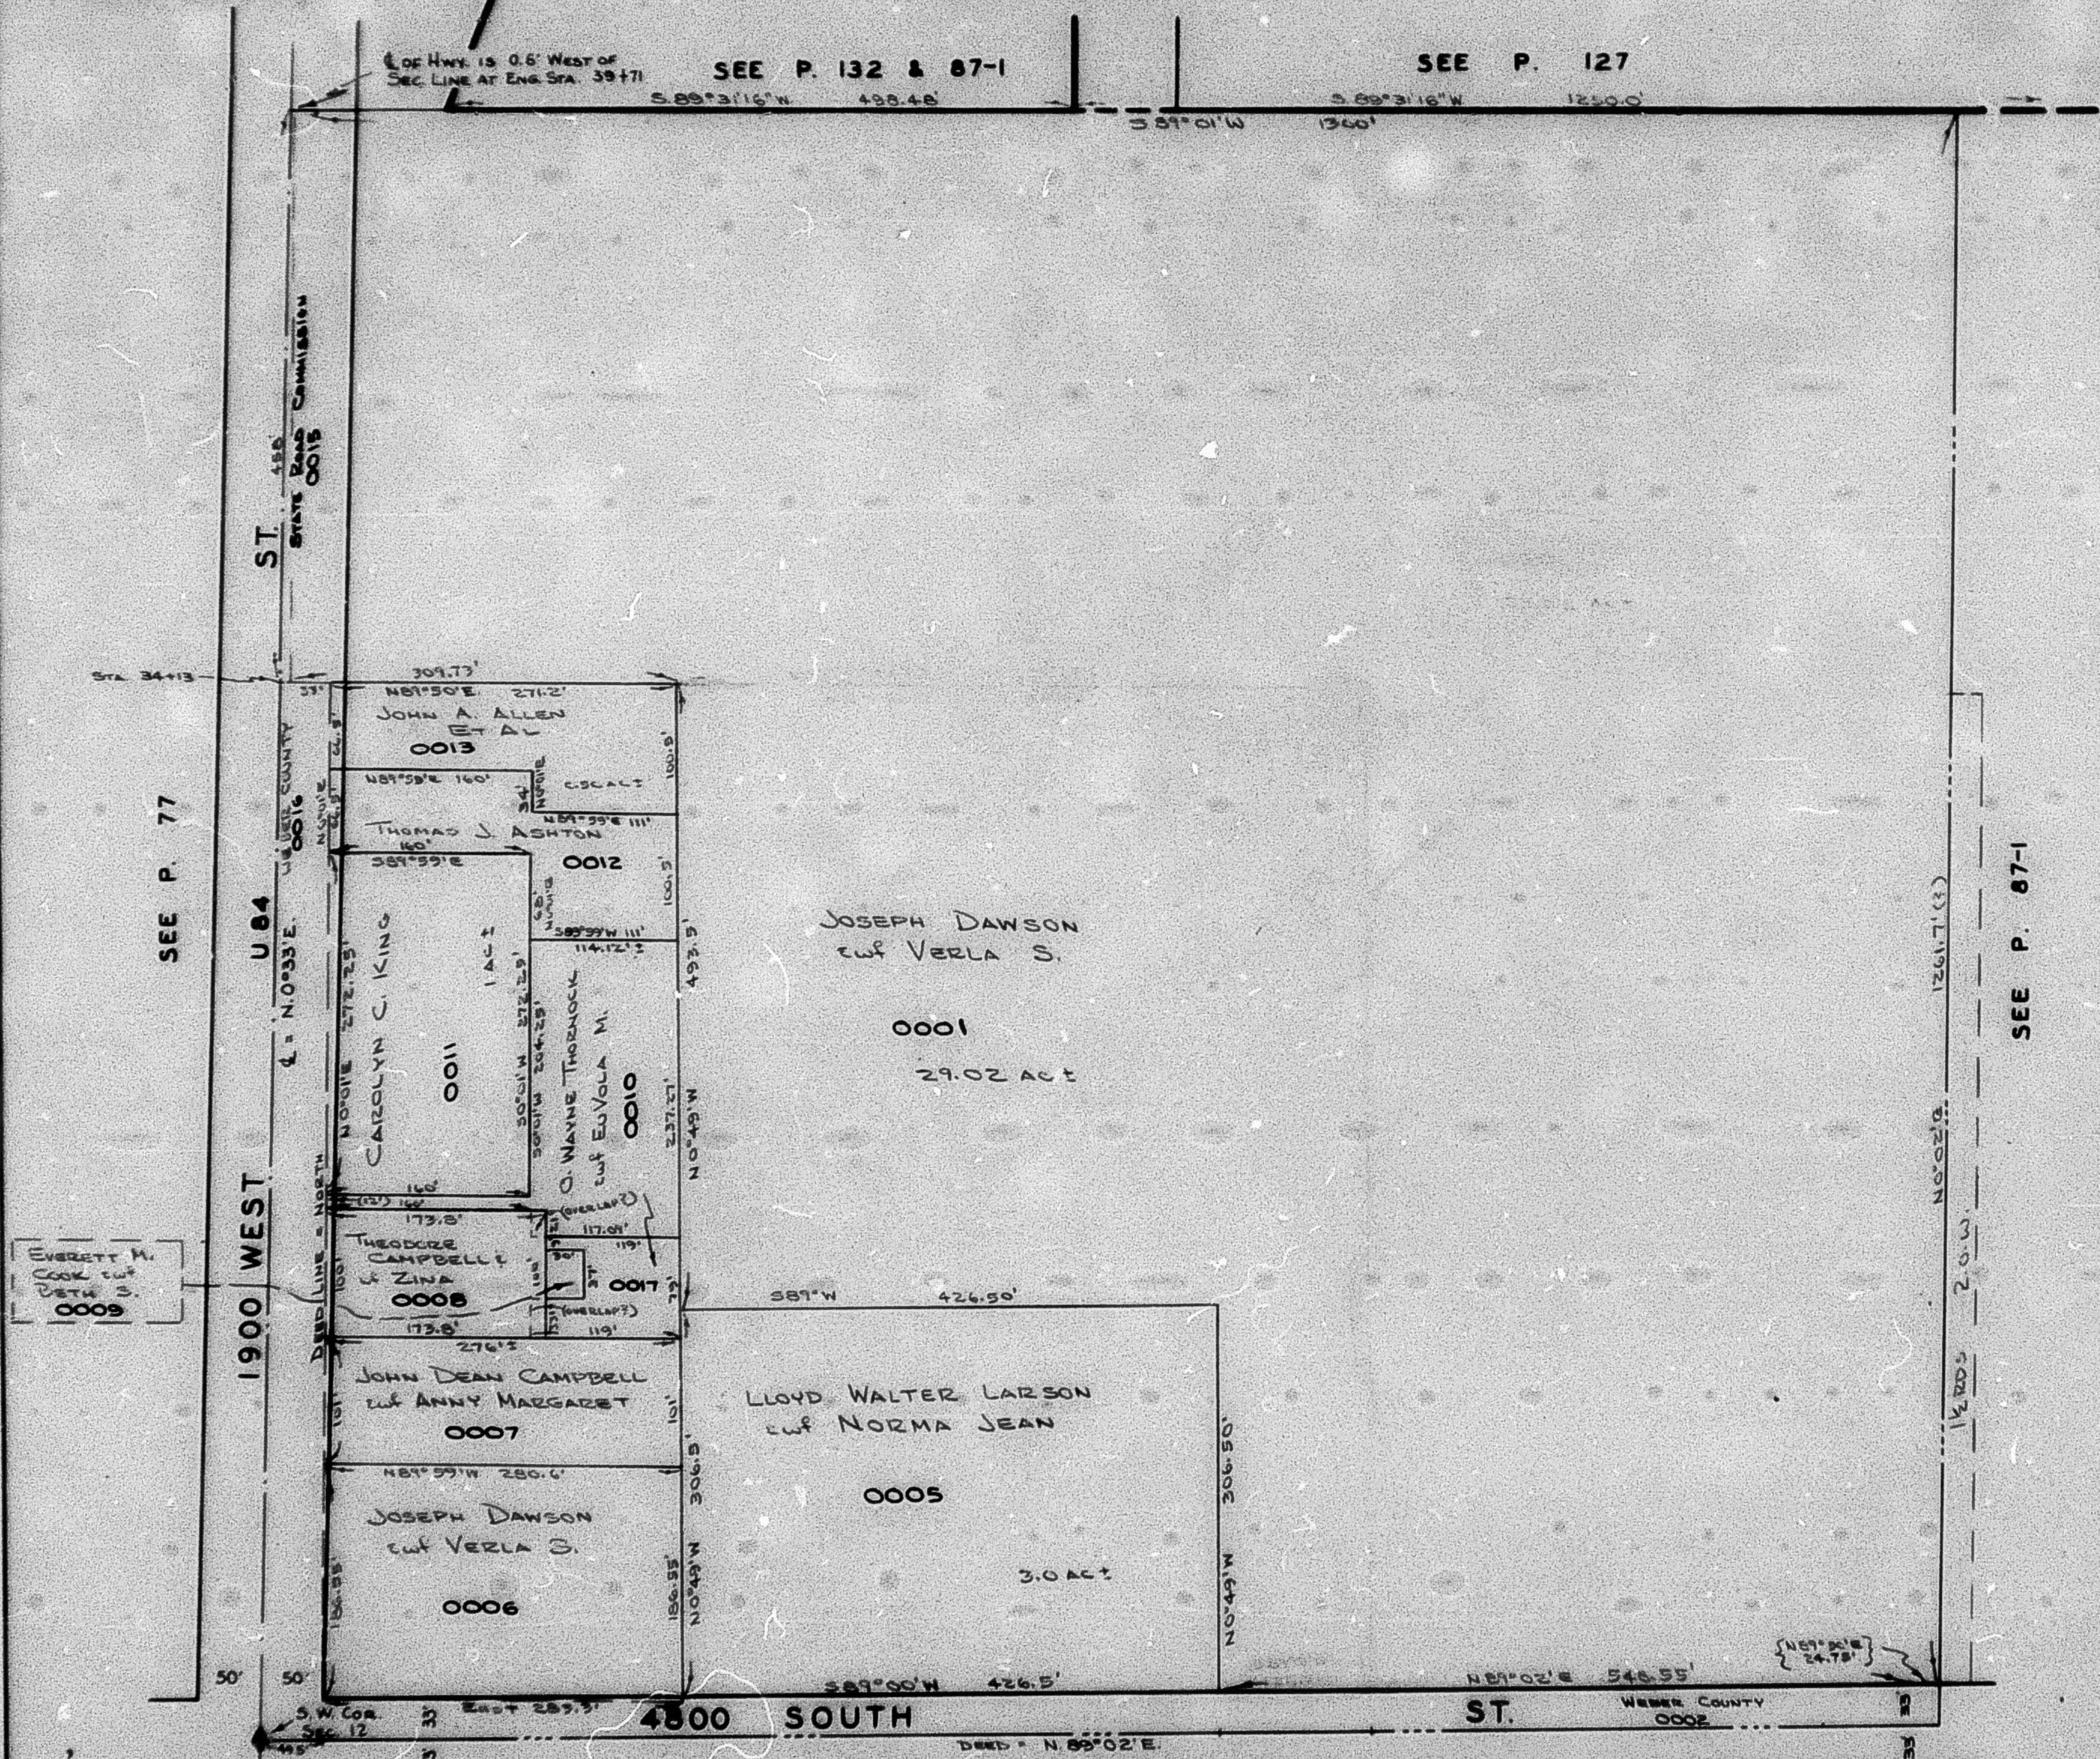

SEE P. 77

1900 WEST

U 84

ST.

STATE ROAD COMMISSION
 STATE 0015

EVERETT M.
 COOK et al
 DETH S.
 0009

JOSEPH DAWSON
 et al VERLA S.

0001
 29.02 AC ±

LYDD WALTER LARSON
 et al NORMA JEAN

0005
 3.0 AC ±

JOSEPH DAWSON
 et al VERLA S.

0006

JOHN DEAN CAMPBELL
 et al ANNY MARGARET

0007

THEODORE CAMPBELL
 & ZINA

0008

CAROLYN C. KING

0011

G. WAYNE THROCKMOLE
 et al EULOLA M.

0010

THOMAS J. ASHTON

0012

JOHN A. ALLEN
 et al

0013

SEE P. 103-2

SEE P. 87-1