


PART OF EAST 1/2 SEC. 13, T.5N.,R.2W., S.L.B.&M.
VALLEY SIDE SUBDIVISION NO.2

LOTS 29 TO 44 & 62 TO 64
IN RIVERDALE TOWN PREFIX:08-100
SCALE 1"=60'

TAXING UNIT: 26

SEE PAGE 116

SEE PAGE 101

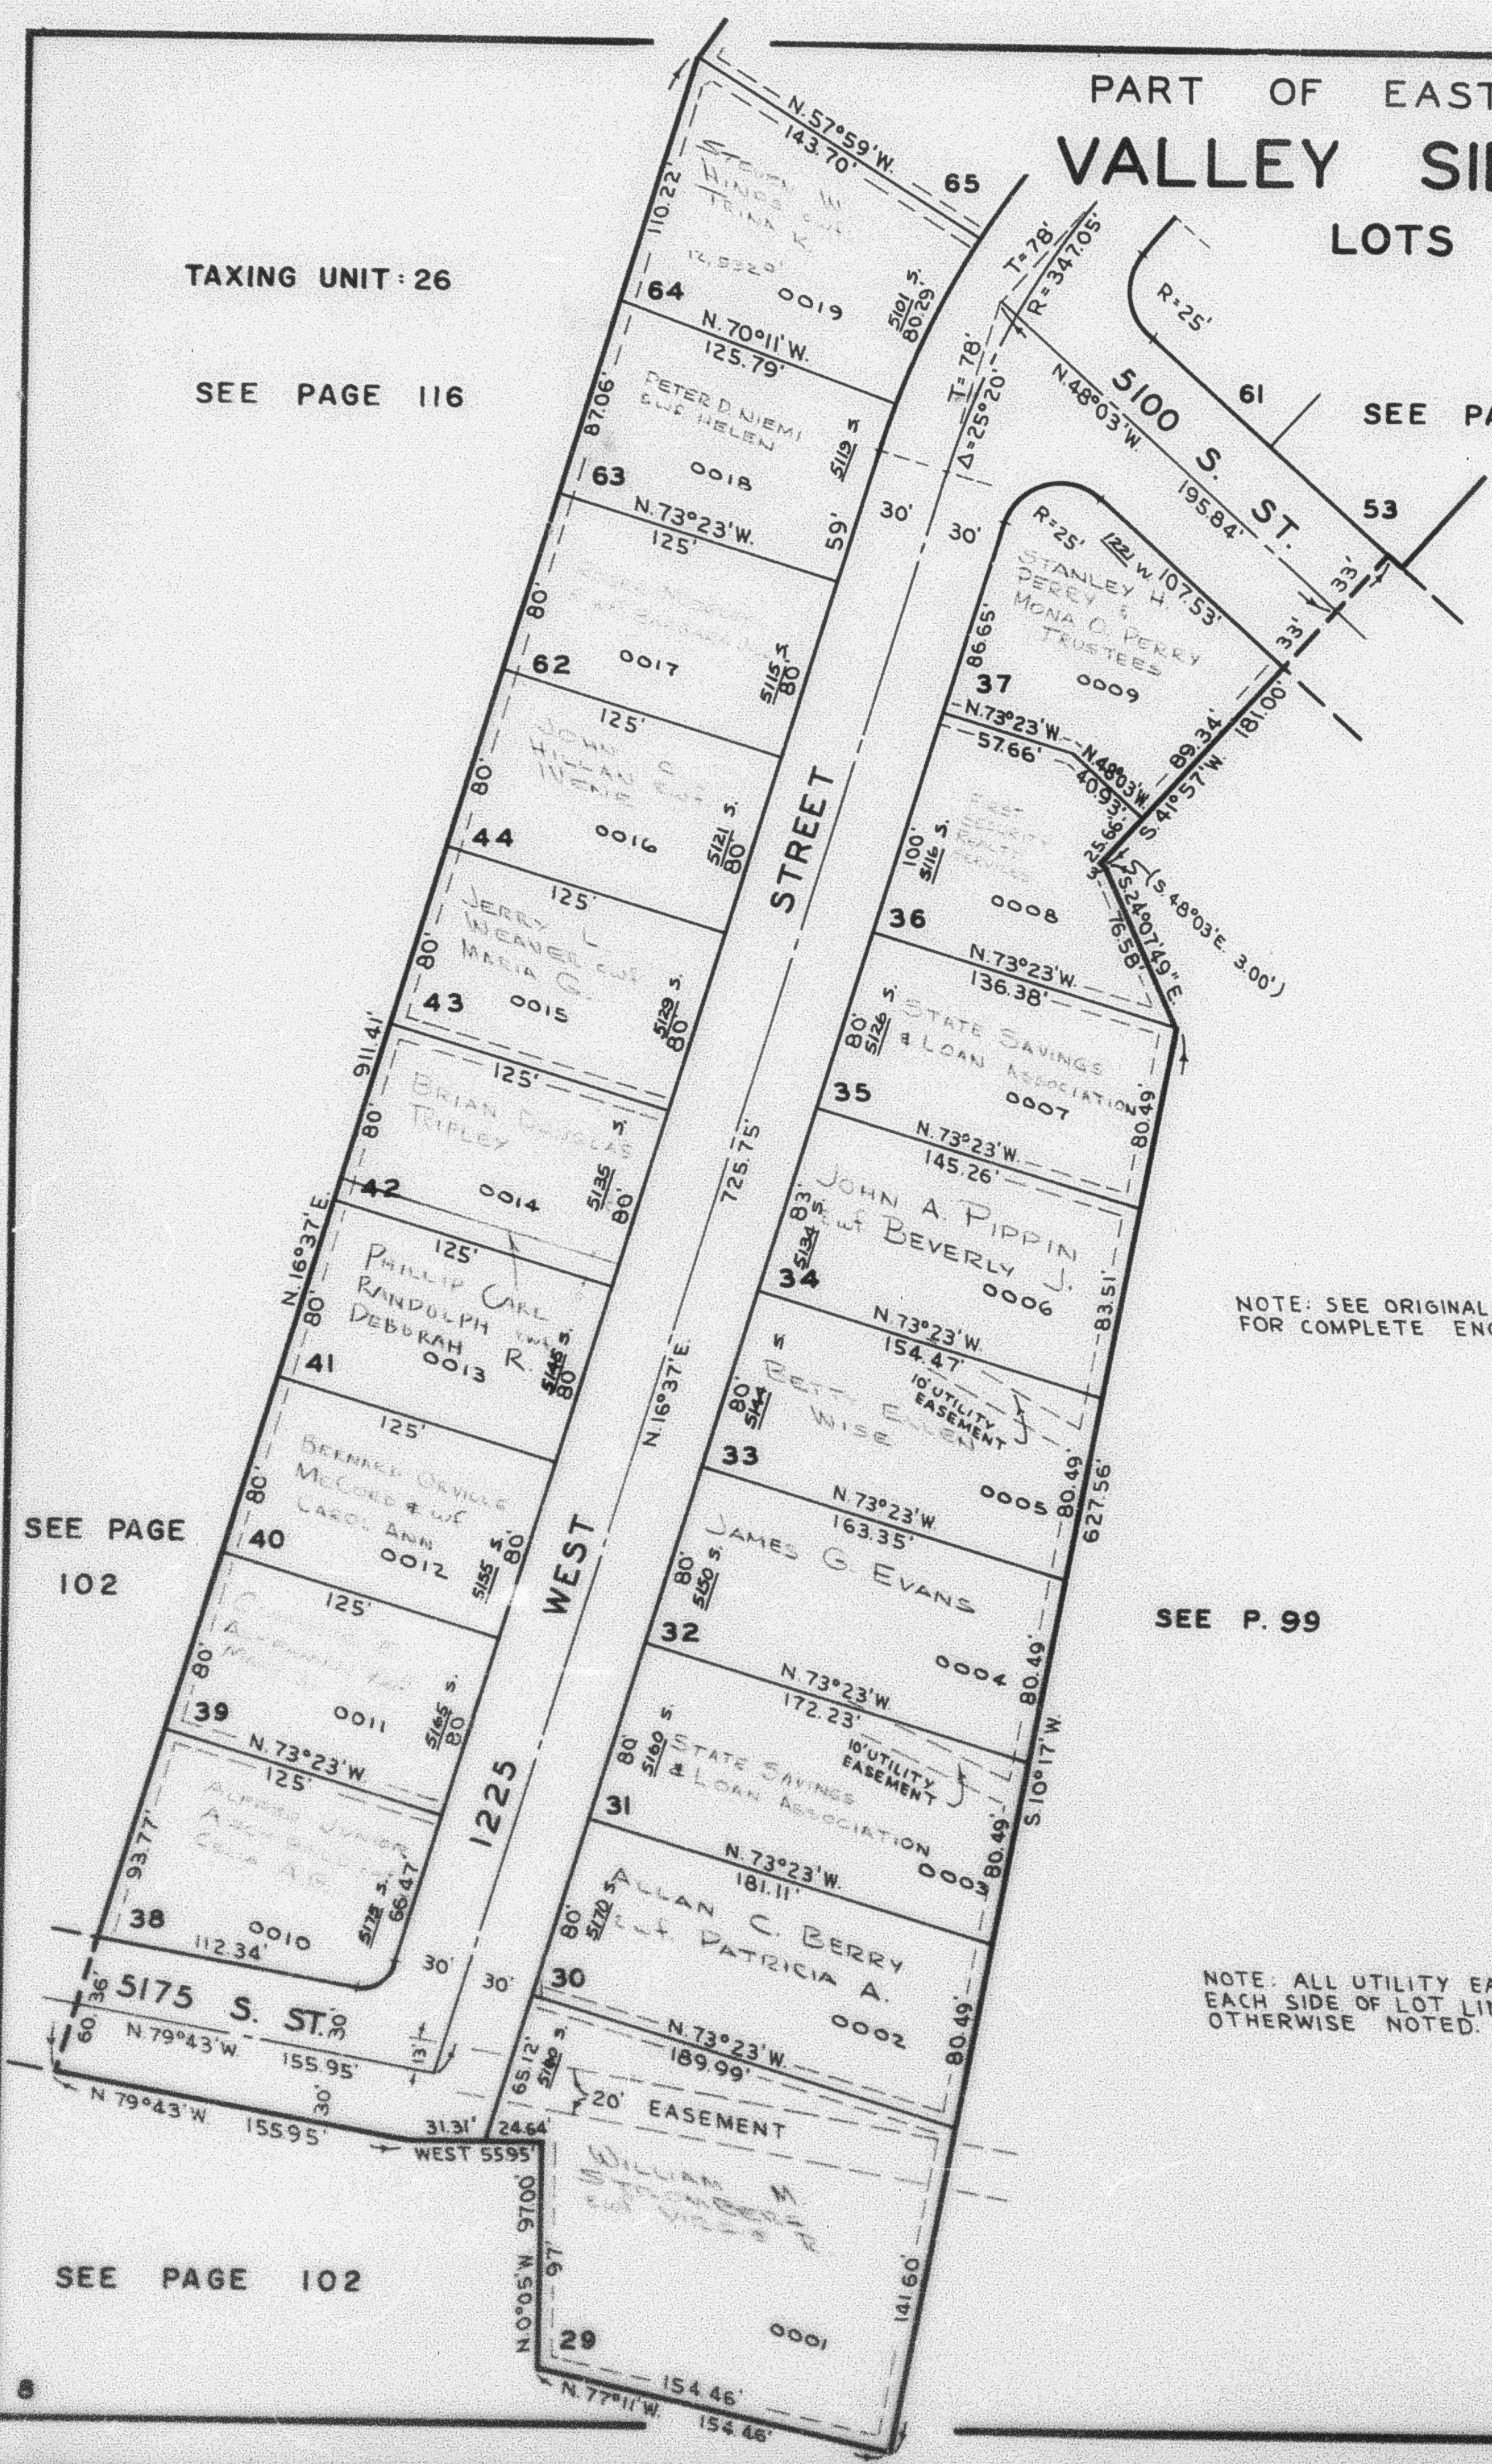

NOTE: SEE ORIGINAL PLAT, BOOK 13, PAGE 50,
FOR COMPLETE ENGINEERING DATA.

SEE P. 99

NOTE: ALL UTILITY EASEMENTS ARE 5 FEET
EACH SIDE OF LOT LINE EXCEPT WHERE
OTHERWISE NOTED.

SEE PAGE
102

SEE PAGE 102