


N.E. 1/4 OF N.W. 1/4
SECTION 13, T.5N., R.2W., S.L.B. & M.

IN RIVERDALE CITY

SCALE 1" = 100'

TAXING UNIT: 26, 157, 419

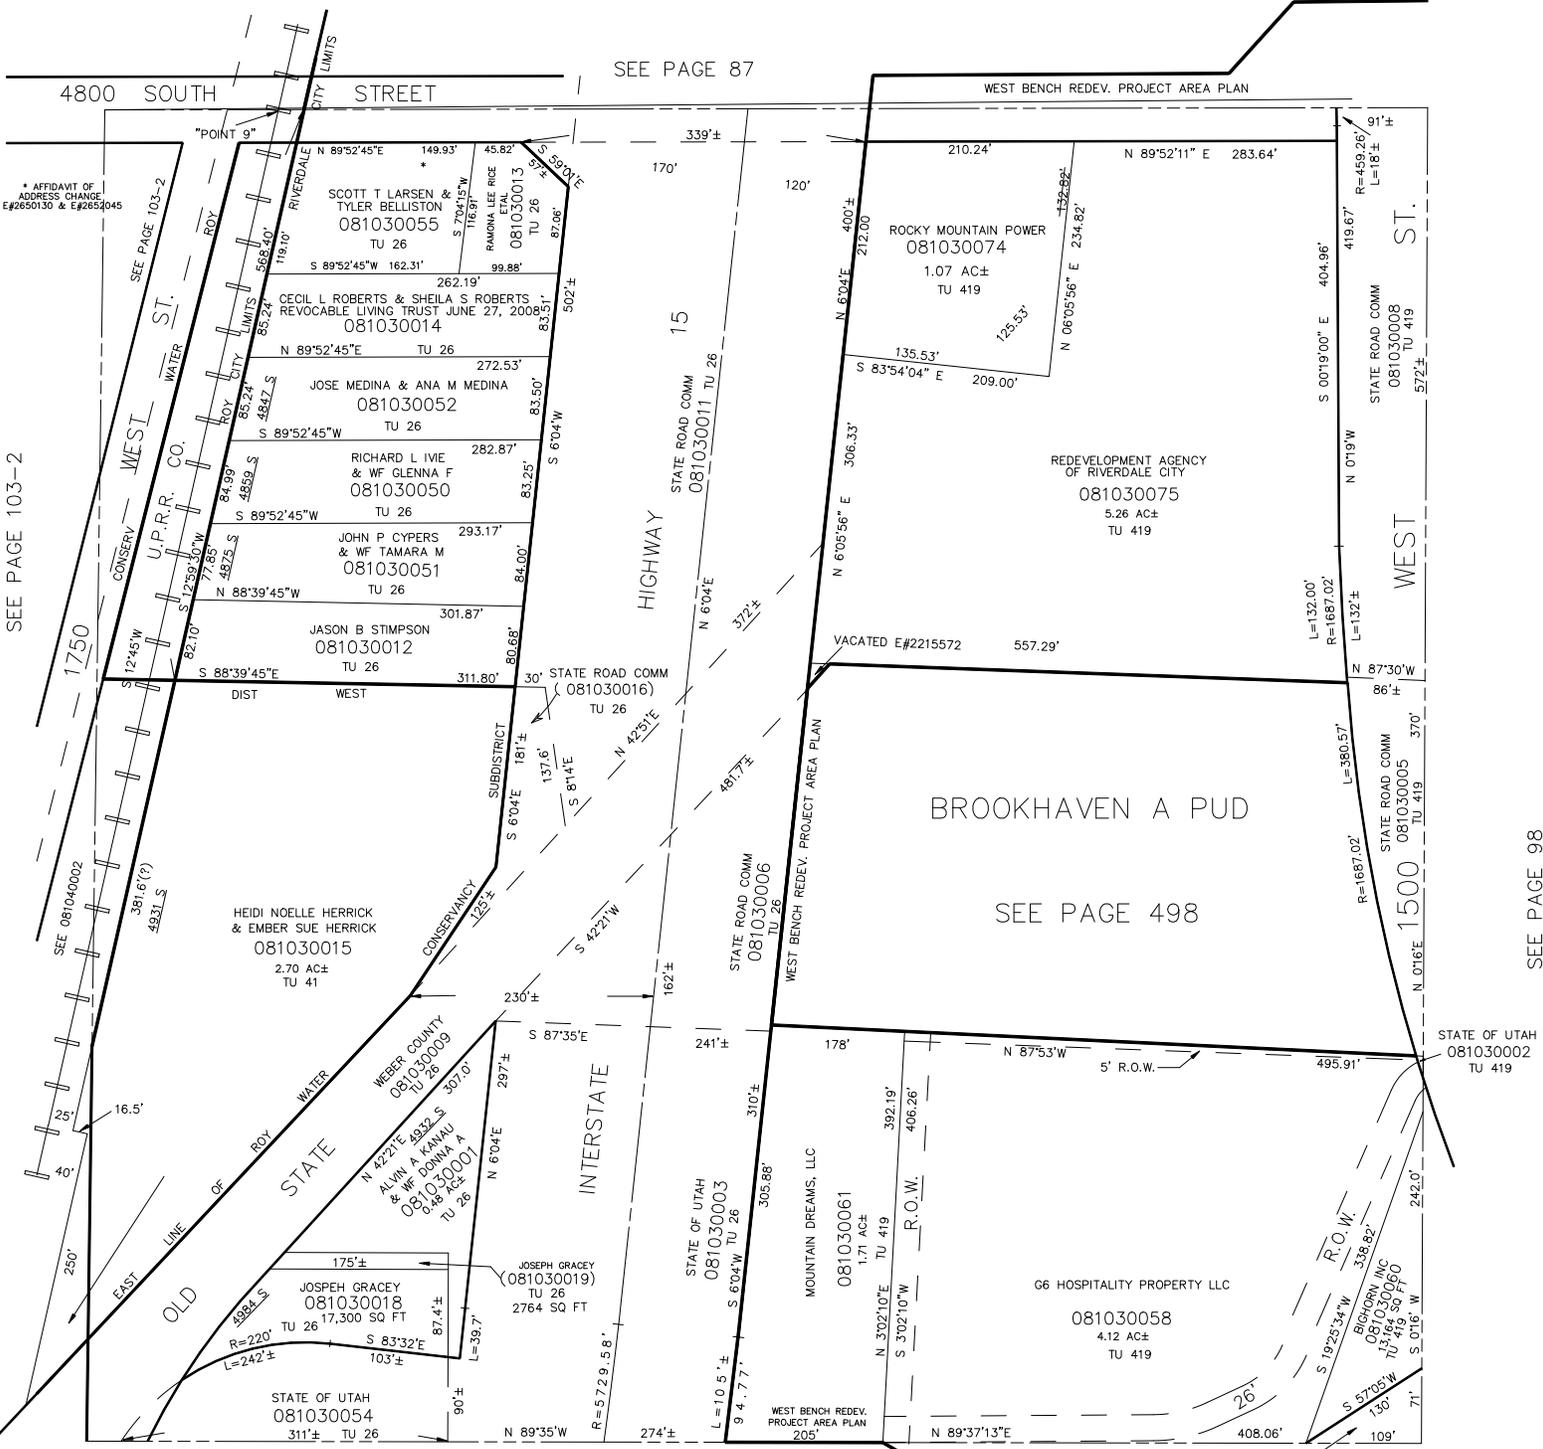

SEE PAGE 103-2

SEE PAGE 87

WEST BENCH REDEV. PROJECT AREA PLAN

HIGHWAY 15
STATE ROAD COMM
081030011 TU 26

STATE ROAD COMM
081030006 TU 26

INTERSTATE

STATE OF UTAH
081030003 TU 26

MOUNTAIN DREAMS, LLC
081030061 TU 419

G6 HOSPITALITY PROPERTY LLC
081030058 TU 419

STATE OF UTAH
081030003 TU 26

WEST BENCH REDEV. PROJECT AREA PLAN

SEE 081030009

STATE ROAD COMM
081030008 TU 419

STATE ROAD COMM
081030005 TU 419

STATE OF UTAH
081030002 TU 419

SEE PAGE 98

SEE PAGE 106