

S. E. 1/4
SECTION 13. T.5N., R.2W., S.L.B.&M.
IN RIVERDALE CITY

TAXING UNIT 26,39

SCALE 1" = 200'

NORTH DAVIS COUNTY SEWER DISTRICT - DTKS
CENTRAL WEBER SEWER IMPROVEMENT DISTRICT - DT

PREFIX: 08-107


SEE PAGE 98

VALLEY SIDE

VALLEY SIDE
SUB. NO. 2

VALLEY SIDE
SUB. NO. 3

VIRGINIA M. CHASE
1204-DT 0023
TUG

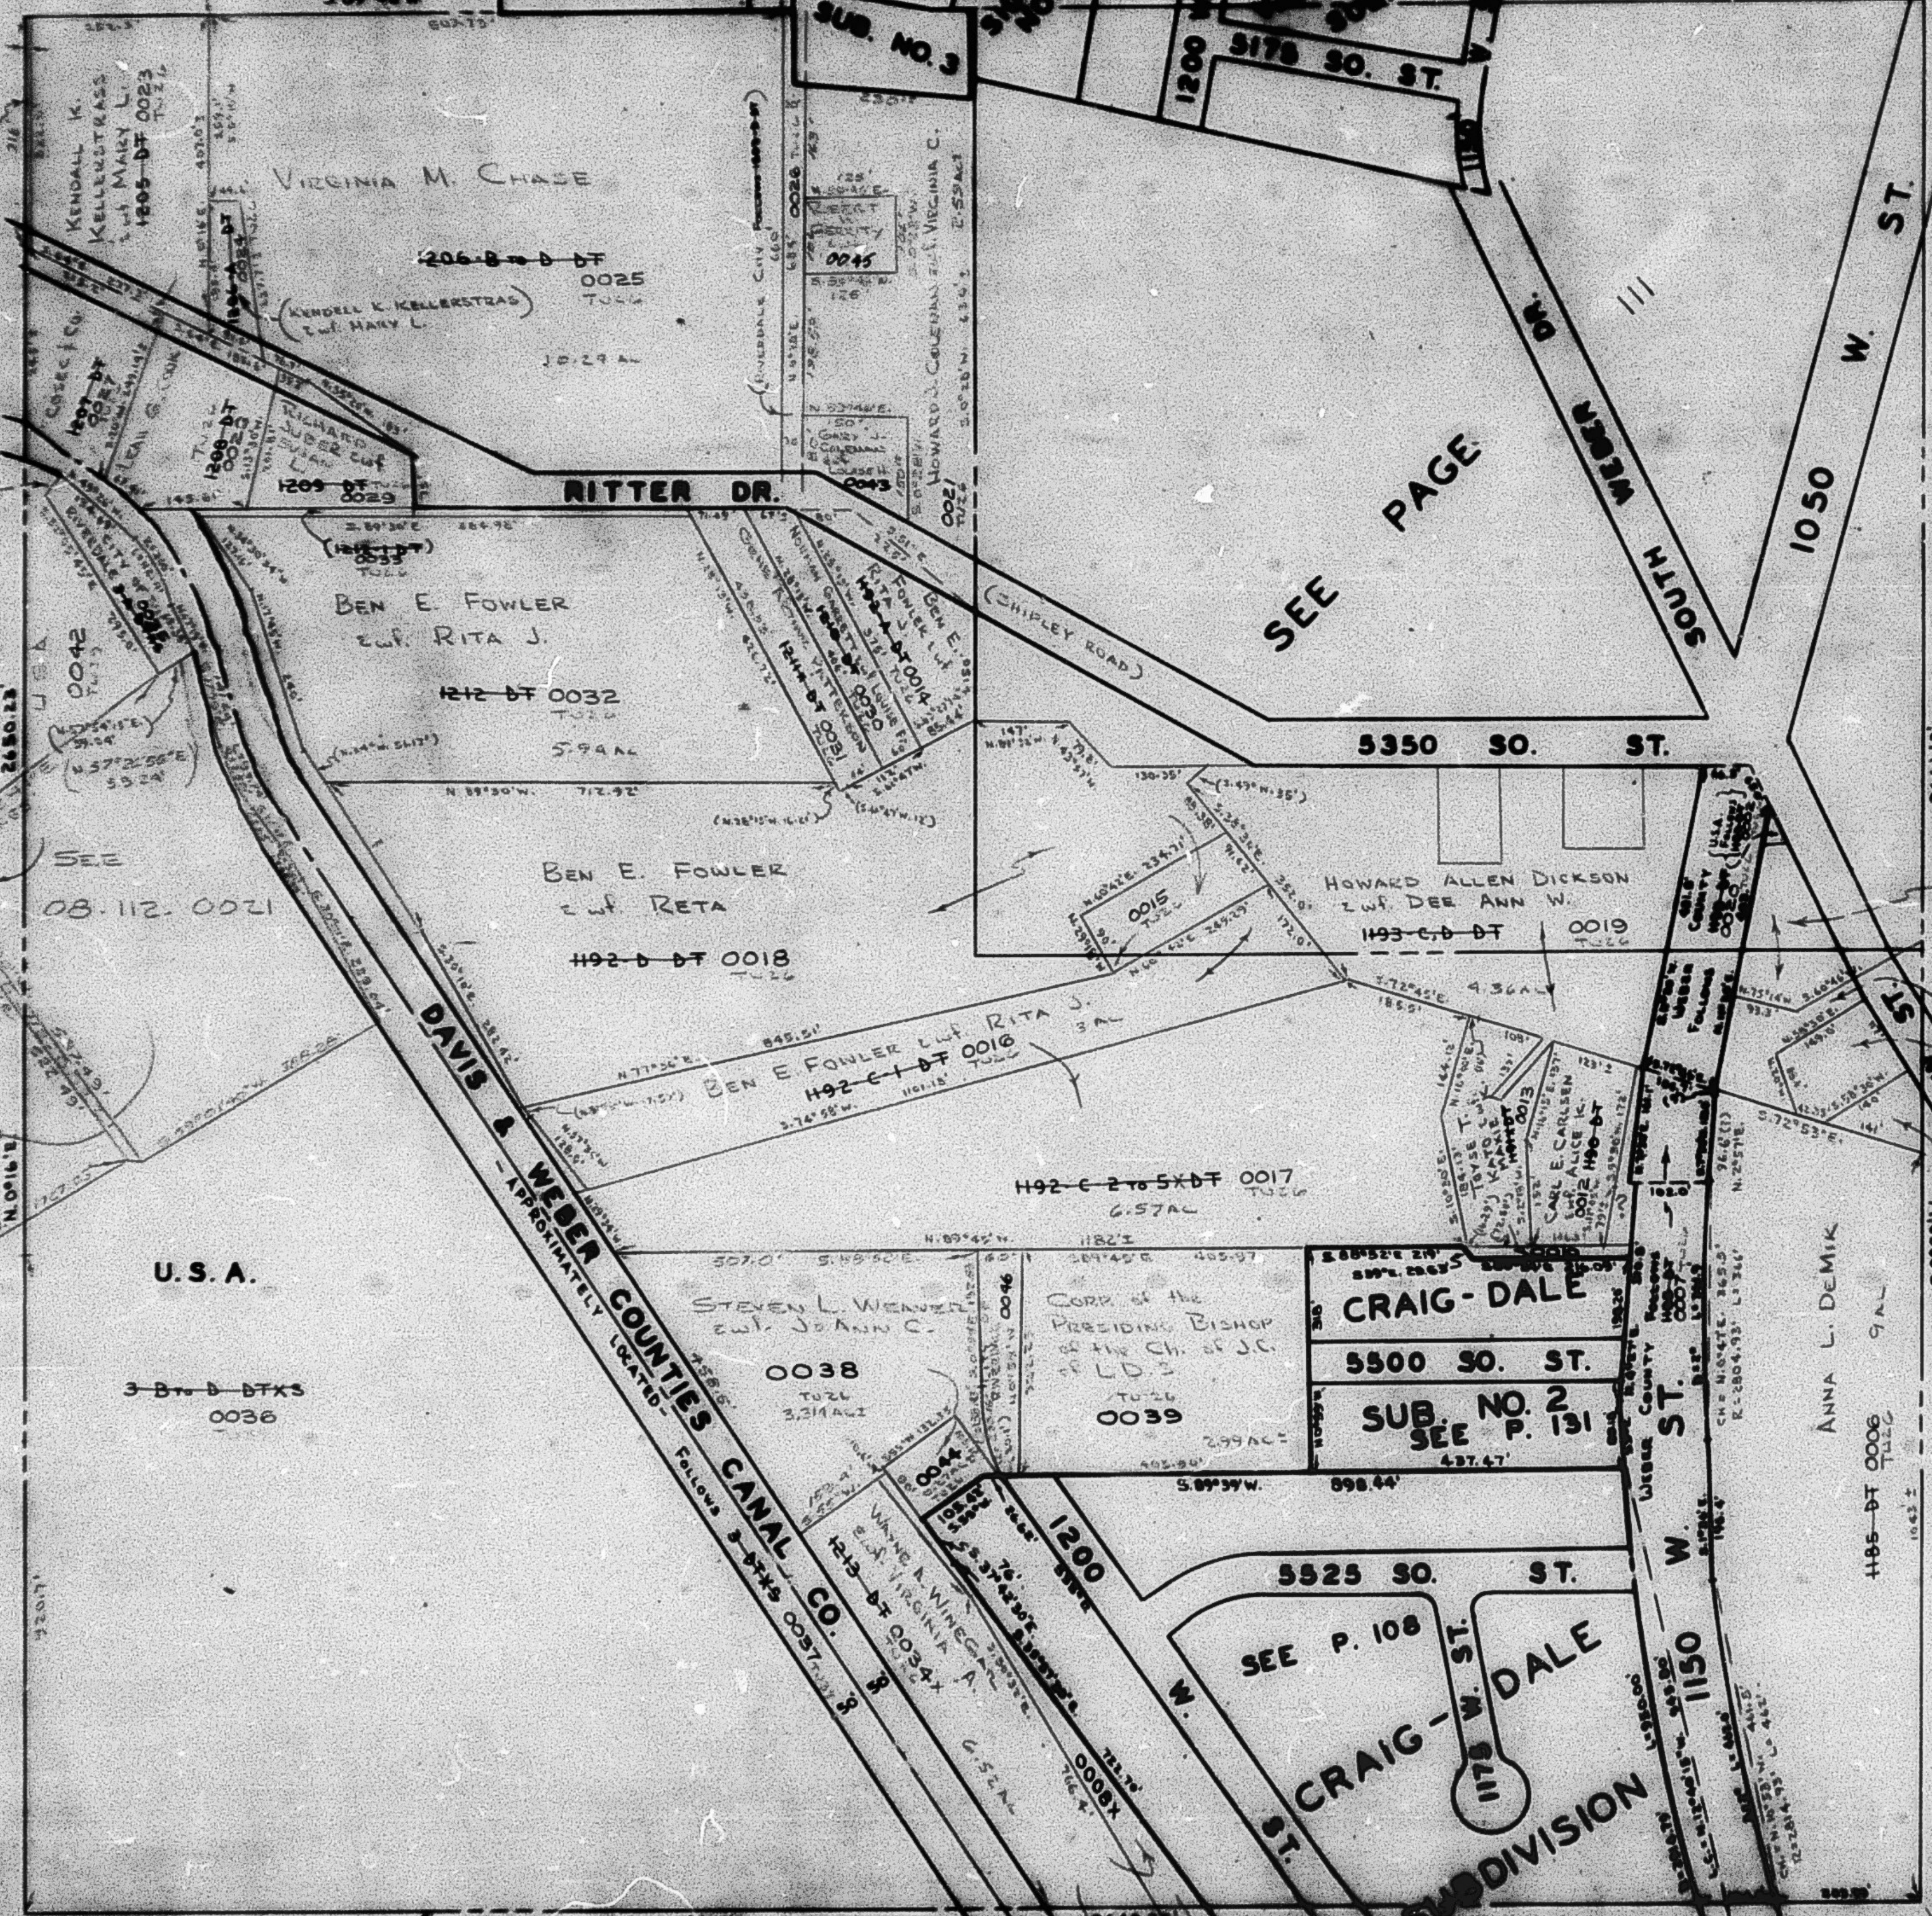

SEE PAGE 112

SEE
08-112-0021

SEE 08-
112-0021

U.S.A.

3-B-D-D-TX
0036

STEVEN L. WEAVER
E.W. JOHNN C.
0038
TUG
3,211 AC

CORP. OF THE
PRESIDENT BISHOP
OF THE CH. OF J.C.
P.L.D.
0039
TUG
2,99 AC

CRAIG-DALE

5500 SO. ST.

SUB. NO. 2
SEE P. 131

SEE P. 108

ST. CRAIG-DALE
SUBDIVISION

ANNA L. DEMIK
1185-DT 0006
TUG
9 AL

ROLAND O. BILLS
E.W. BERNICE TUG
1182-DT 0001

MARY EDITH
RITTER TUG
1183-DT 0003

STANLEY W.
HADDEN E.W.
DONNA C.
1184-DT 0004

FRANK H. V. HOS
E.W. DONNA C.
1184-A-DT 0004