


S.E. 1/4
SECTION 13, T.5N., R.2W., S.L.B. & M.

IN RIVERDALE CITY
SCALE 1"=200'

TAXING UNIT: 26, 39, 158

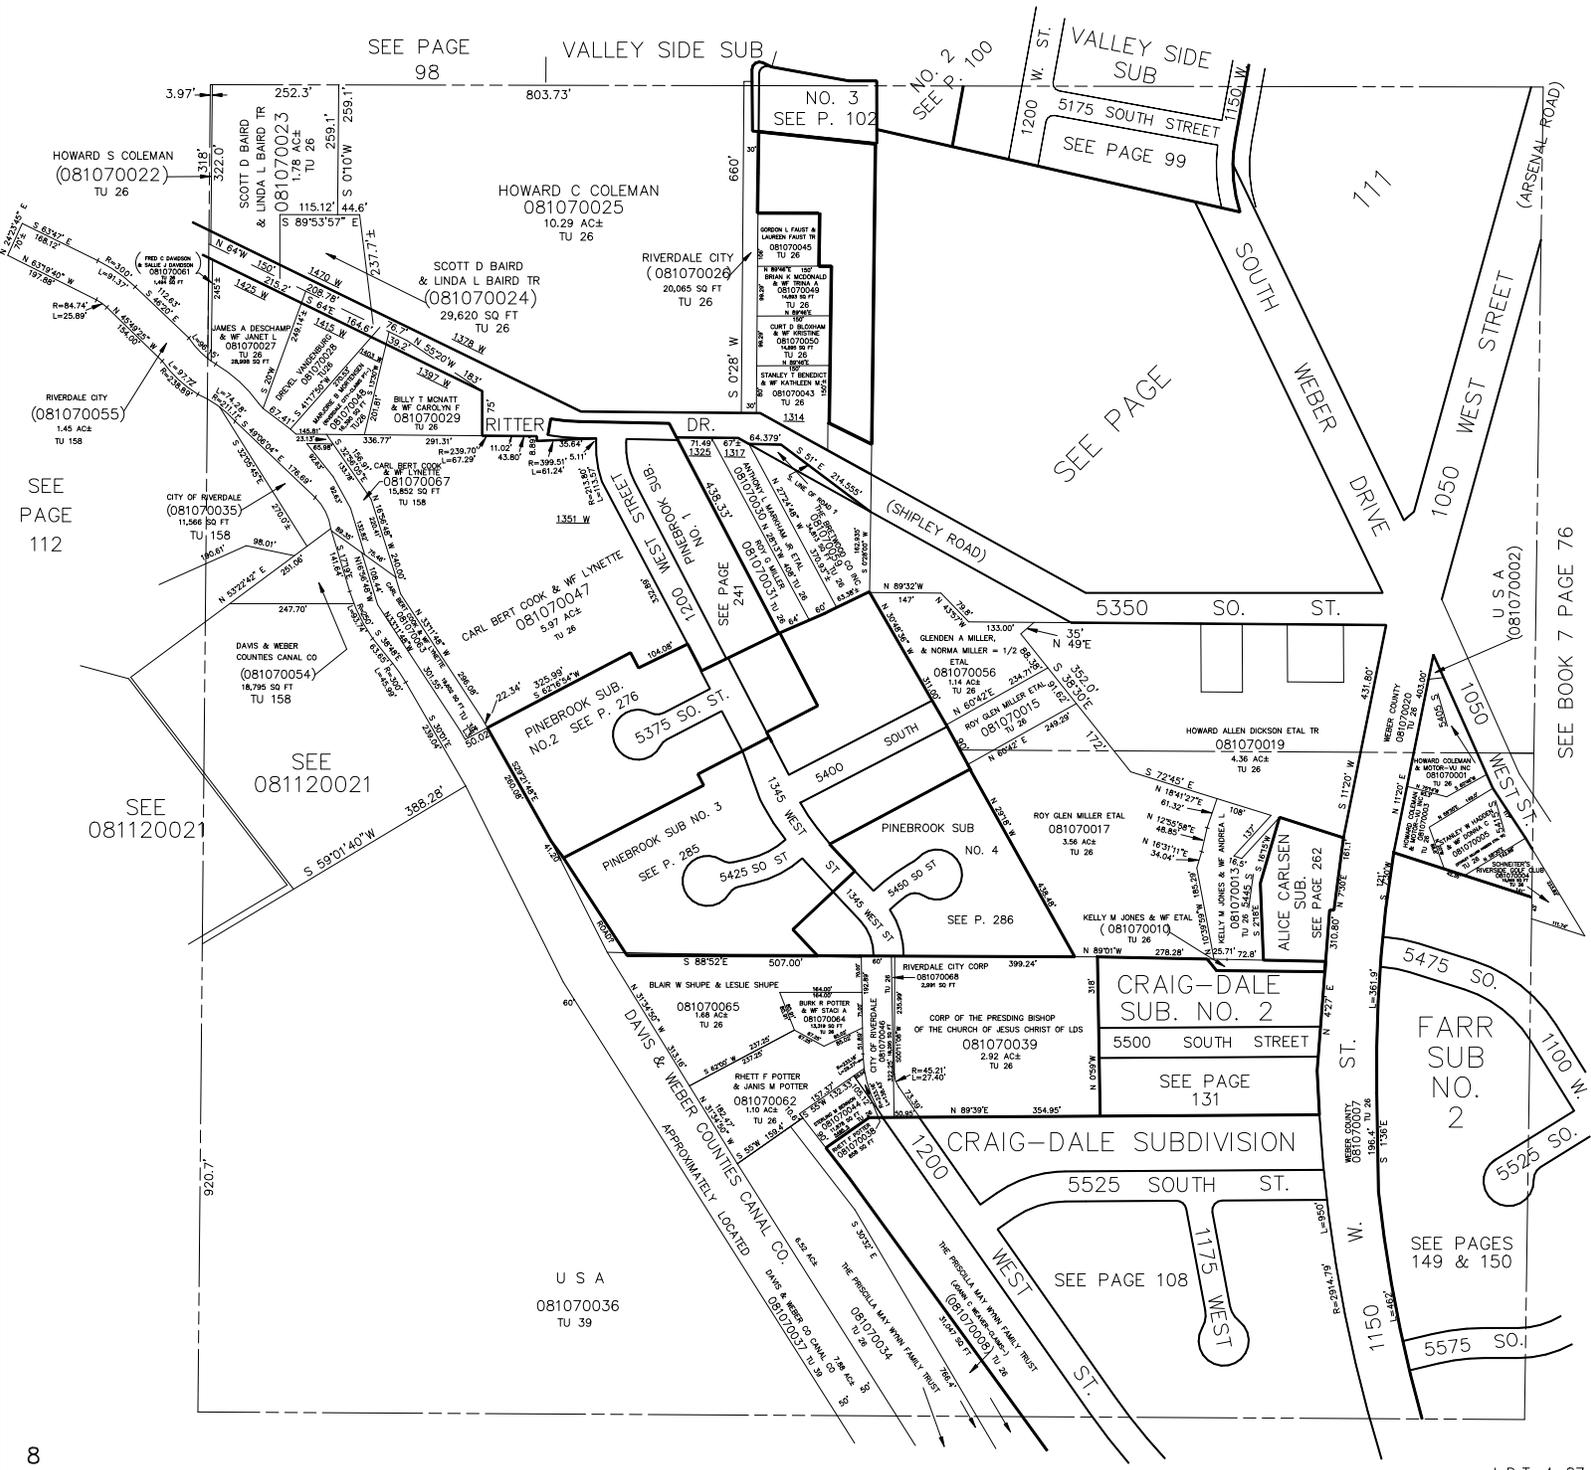

SEE PAGE 112

SEE PAGE 98

VALLEY SIDE SUB

VALLEY SIDE SUB

5175 SOUTH STREET
SEE PAGE 99

NO. 3
SEE P. 102

NO. 2
SEE P. 100

HOWARD C COLEMAN
081070025
10.29 AC±
TU 26

SCOTT D BAIRD
& LINDA L BAIRD TR
(081070024)
29,620 SQ FT
TU 26

RIVERDALE CITY
(081070026)
20,045 SQ FT
TU 26

HOWARD S COLEMAN
(081070022)
TU 26

RIVERDALE CITY
(081070055)
1.45 AC±
TU 158

CITY OF RIVERDALE
(081070035)
11,566 SQ FT
TU 158

DAVIS & WEBER
COUNTIES CANAL CO
(081070054)
18,795 SQ FT
TU 158

SEE 081120021

SEE 081120021

U S A
081070036
TU 39

CRAIG-DALE
SUB. NO. 2

5500 SOUTH STREET
SEE PAGE 131

CRAIG-DALE SUBDIVISION

5525 SOUTH ST.

SEE PAGE 108

FARR
SUB
NO. 2

SEE PAGES
149 & 150

SEE BOOK 7 PAGE 76