


S.E. 1/4
SECTION 13, T.5N., R.2W., S.L.B. & M.

IN RIVERDALE CITY
SCALE 1"=200'

TAXING UNIT: 26, 39, 158

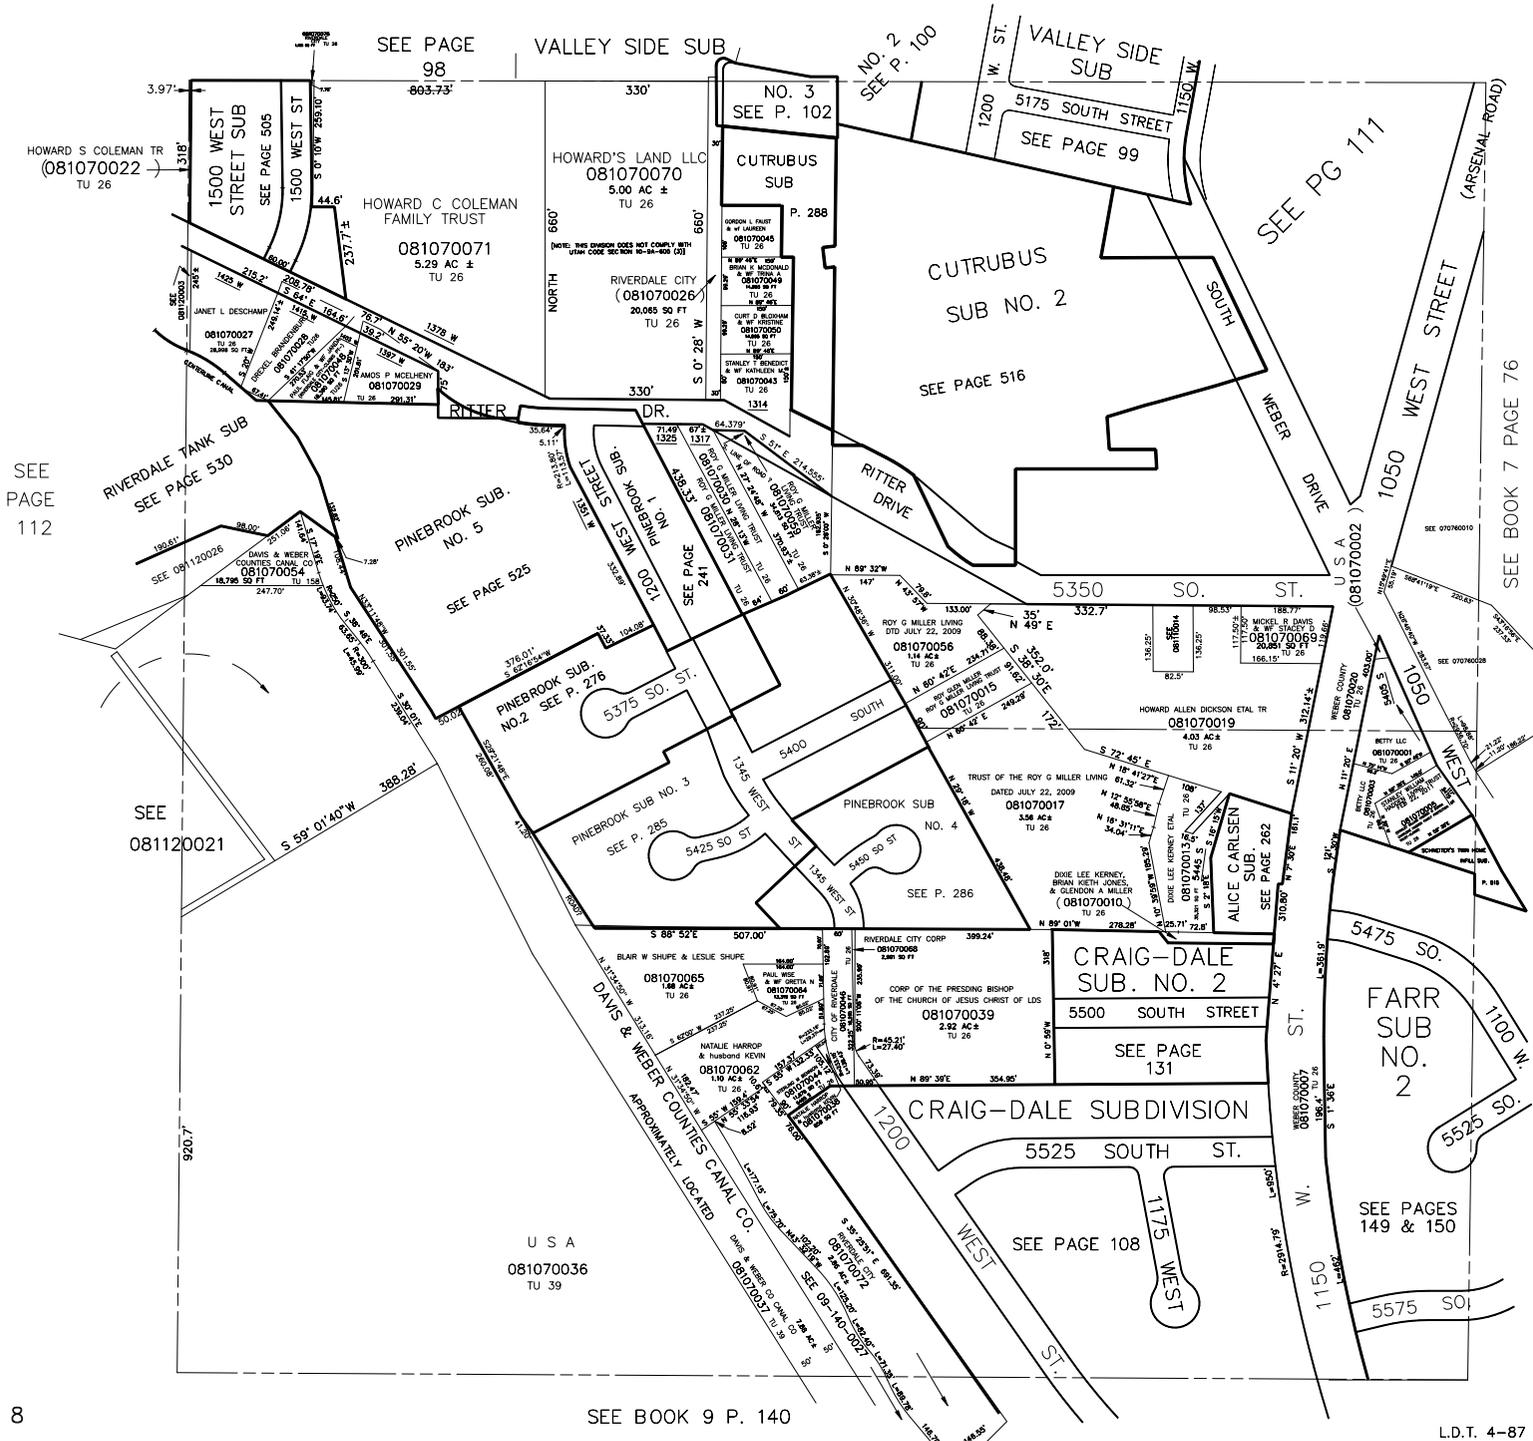

SEE PAGE 112

SEE 081120021

SEE PAGE 98

NO. 2 SEE P. 100

NO. 3 SEE P. 102

SEE PG 111

CUTRUBUS SUB NO. 2 SEE PAGE 516

PINEBROOK SUB. NO. 5 SEE PAGE 525

PINEBROOK SUB. NO. 2 SEE P. 276

PINEBROOK SUB. NO. 3 SEE P. 285

PINEBROOK SUB. NO. 4 SEE P. 286

Alice CARLSEN SEE PAGE 262

CRAIG-DALE SUB. NO. 2 SEE PAGE 131

SEE PAGES 149 & 150

U S A 081070036 TU 39

SEE BOOK 9 P. 140