

PART OF S.E. 1/4 OF SEC. 13 & N.E. 1/4 OF SEC. 24, T.5N., R.2W., S.L.B.&M.

108

CRAIG-DALE SUBDIVISION

LOTS 1 TO 7, 11 TO 30, & 36 TO 41

TAXING UNIT: 26

RIVERDALE CITY

PREFIX: 08-108


SCALE 1" = 50'

SEE BOOK 8 PAGE 107

SEE PAGE 131

SEE PAGE 109

SEE BOOK 8, P. 107

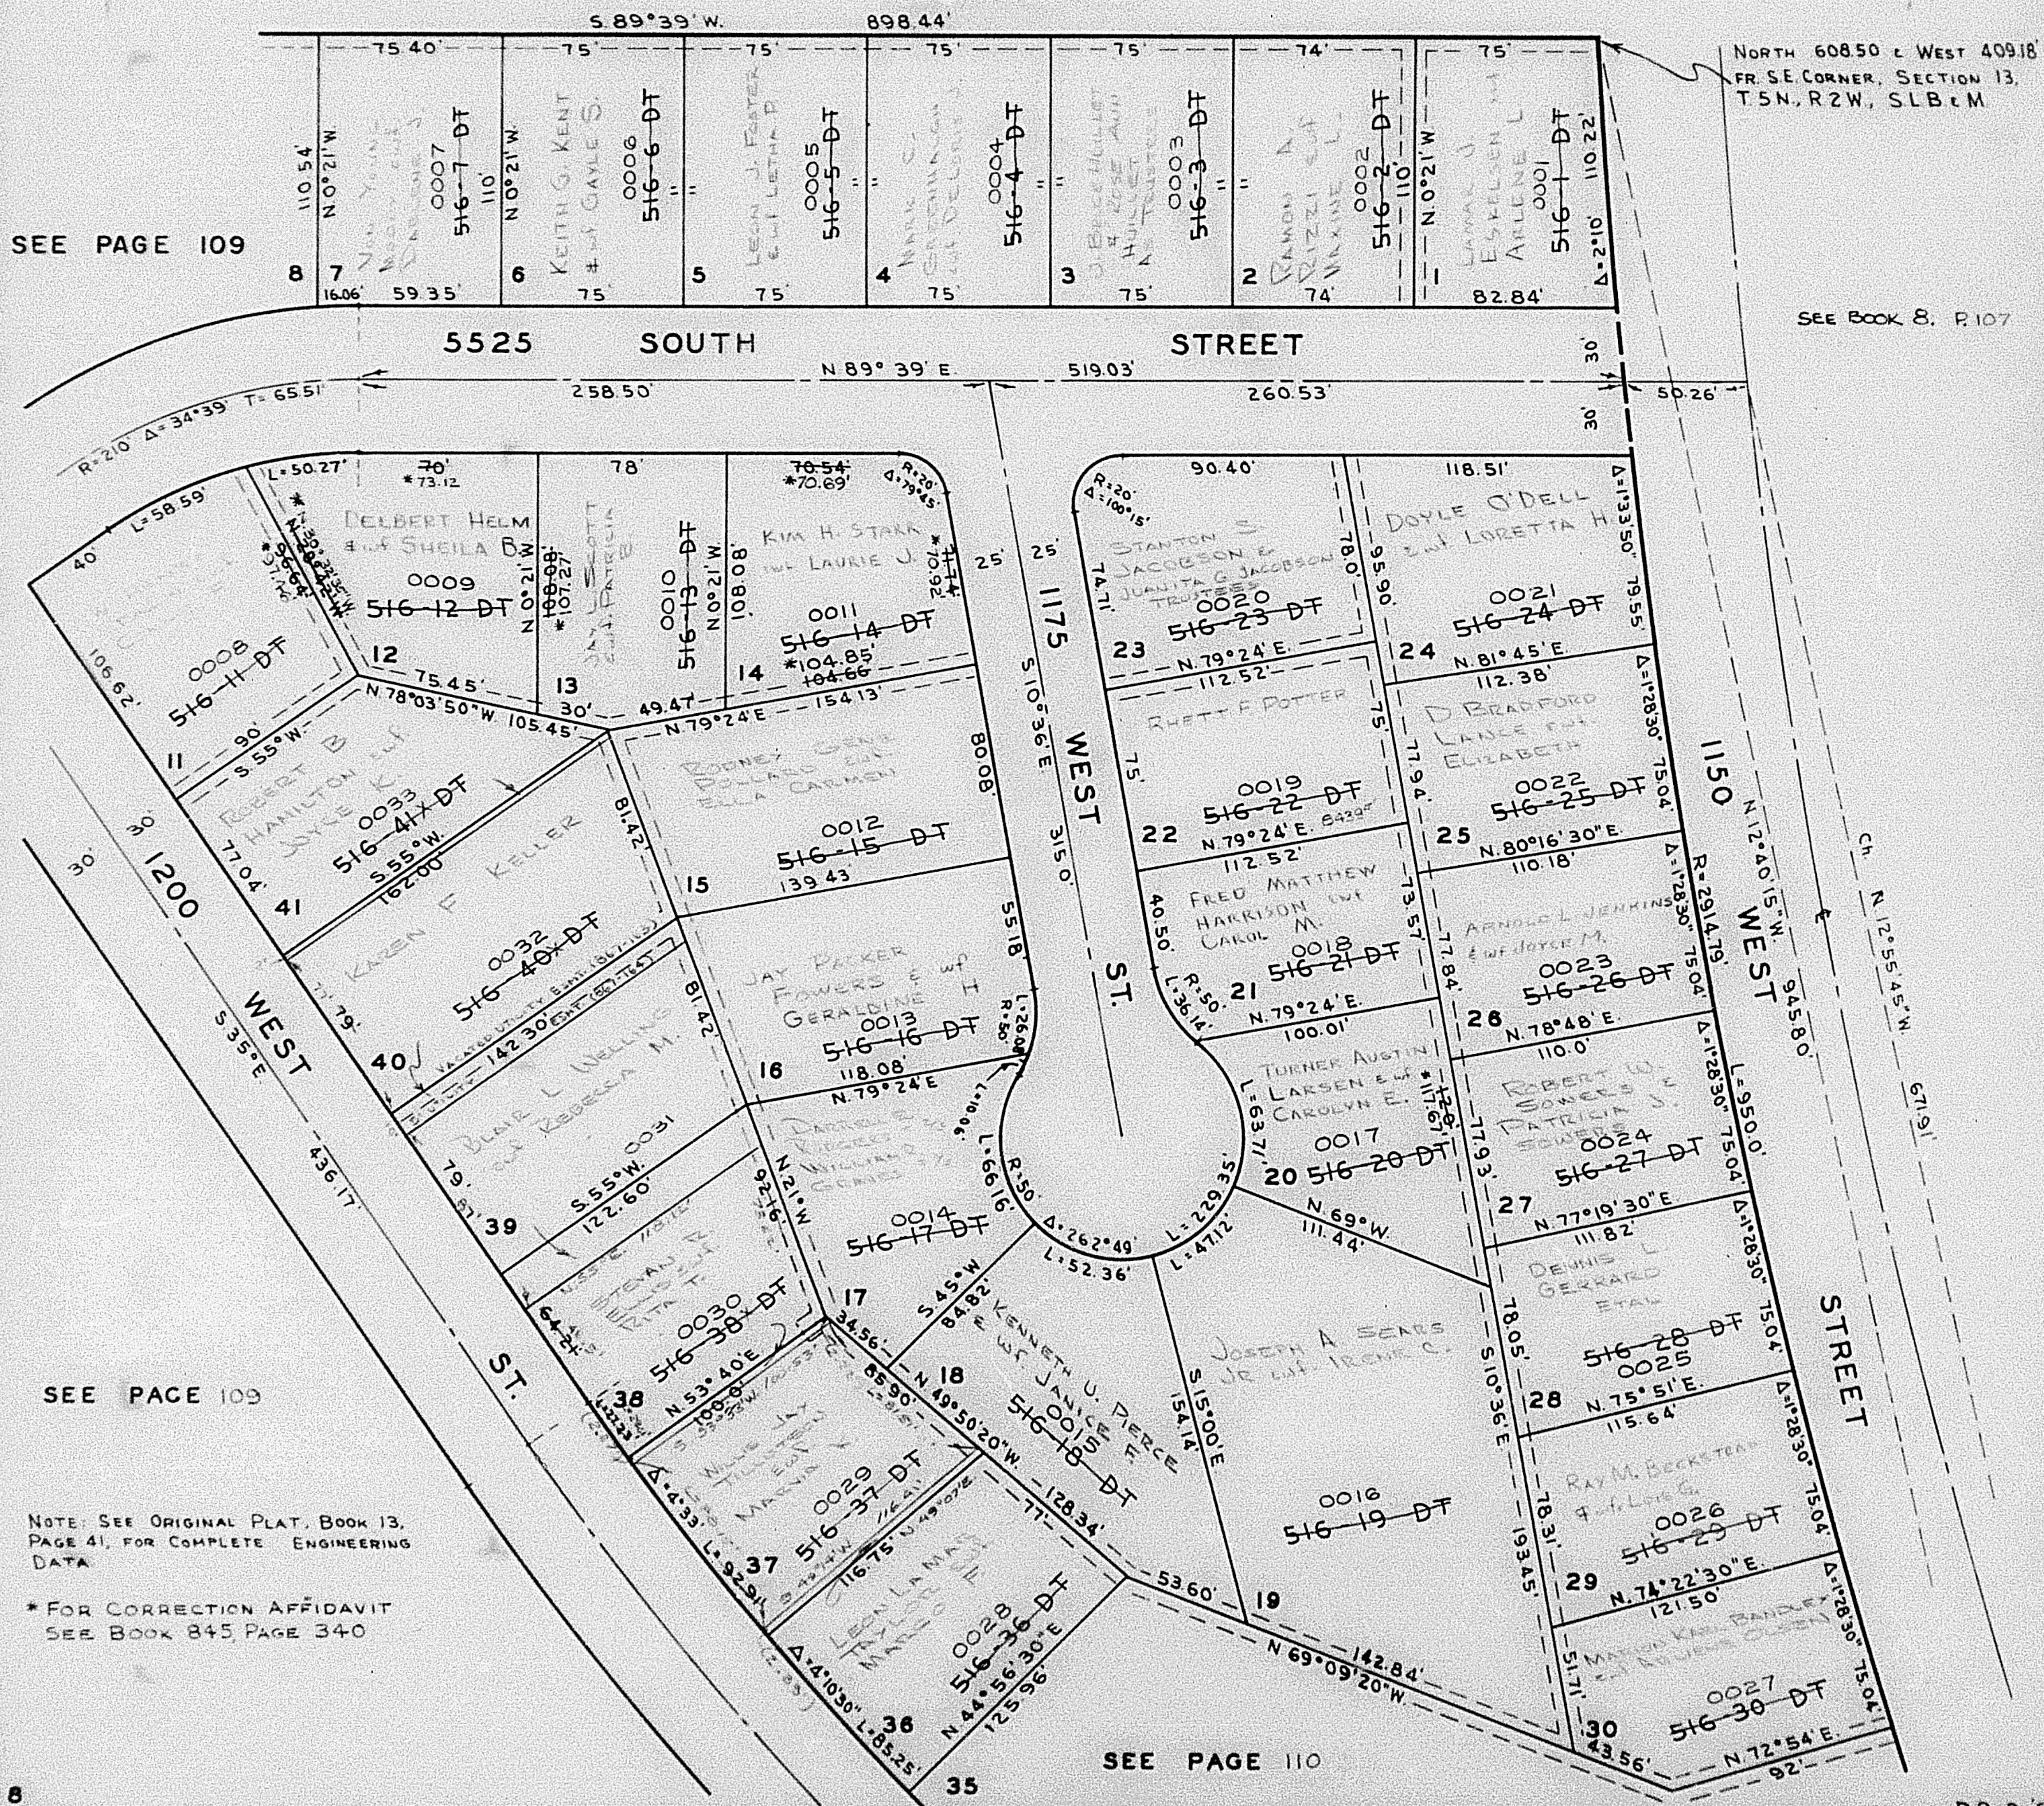

SEE PAGE 109

SEE PAGE 110

NOTE: SEE ORIGINAL PLAT, BOOK 13, PAGE 41, FOR COMPLETE ENGINEERING DATA

* FOR CORRECTION AFFIDAVIT SEE BOOK 845 PAGE 340