

PART OF S.E. 1/4 OF SEC. 13 & N.E. 1/4 OF SEC. 24, T.5N., R.2W., S.L.B.&M.

108

CRAIG-DALE SUBDIVISION

LOTS 1 TO 7, 11 TO 30, & 36 TO 41

TAXING UNIT: 26

RIVERDALE CITY

PREFIX: 08-108

SCALE 1" = 50'


See Book 8 Page 107

SEE PAGE 131

SEE PAGE 109

SEE BOOK 8, P. 107

NORTH 608.50 & WEST 409.18
FR SE CORNER, SECTION 13,
T.5N., R.2W., S.L.B.&M.

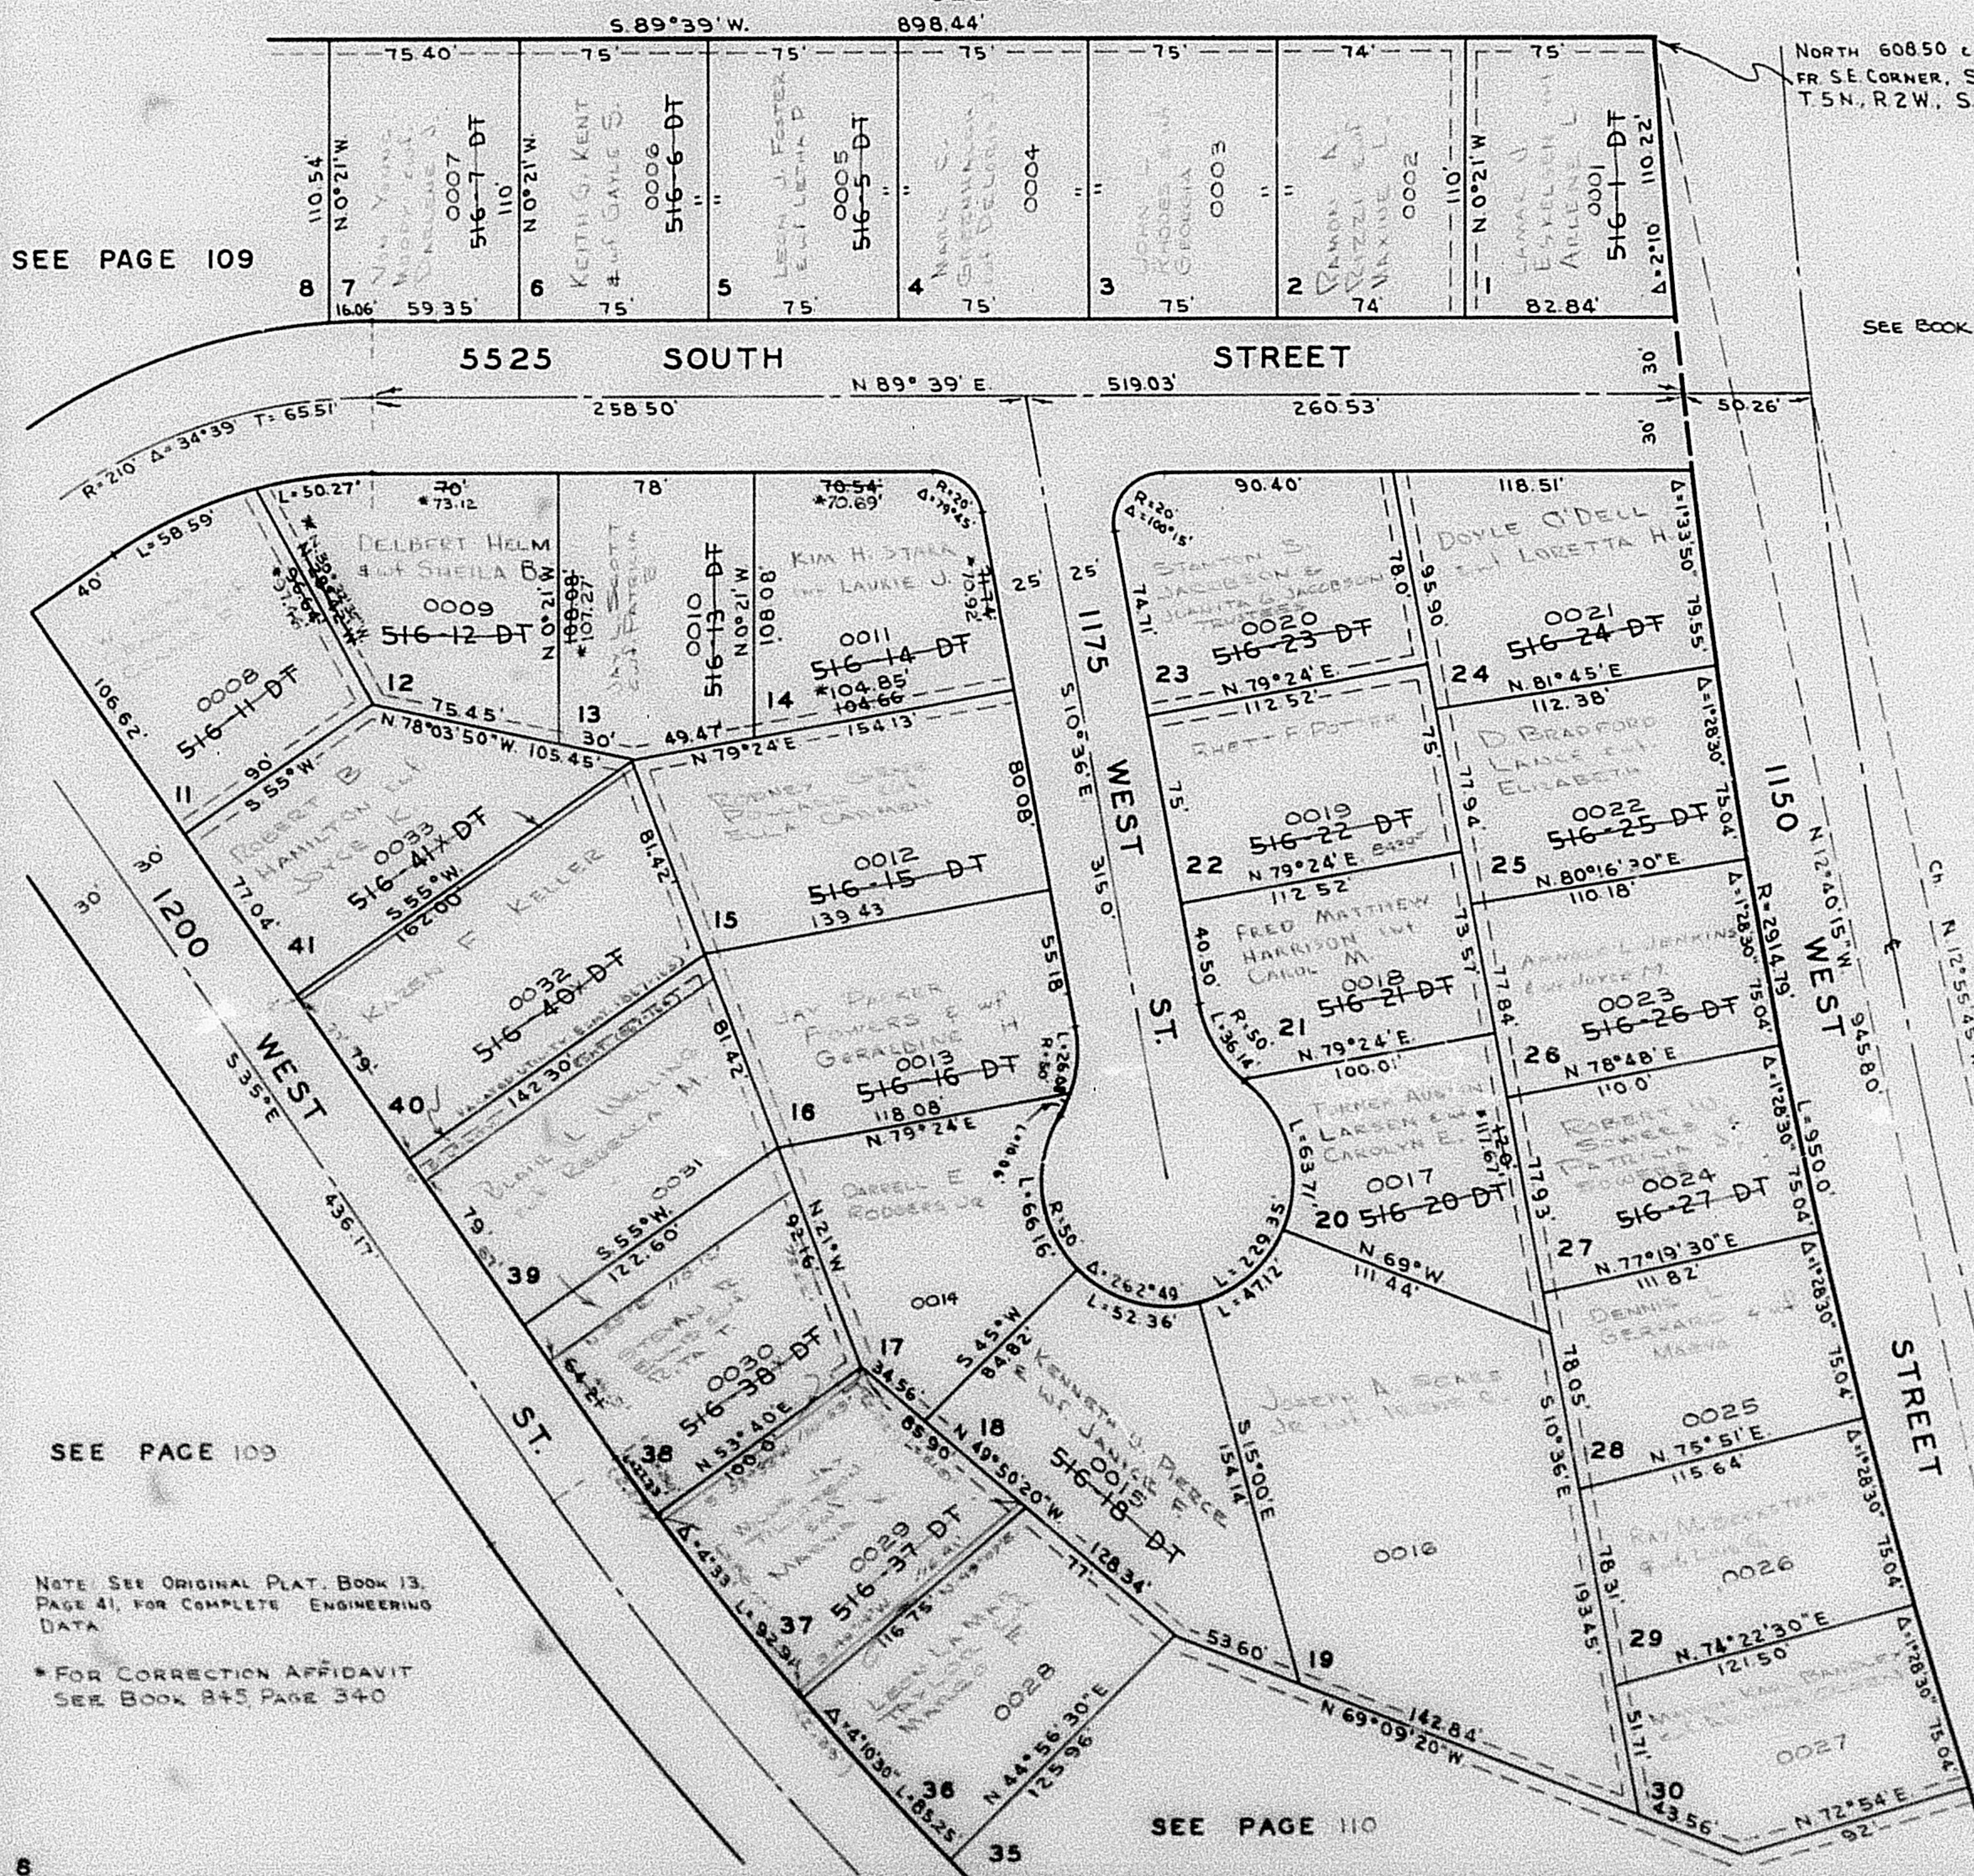

SEE PAGE 109

NOTE: SEE ORIGINAL PLAT, BOOK 13,
PAGE 41, FOR COMPLETE ENGINEERING
DATA

* FOR CORRECTION AFFIDAVIT
SEE BOOK 8+5 PAGE 340

SEE PAGE 110