

PART OF S.E. 1/4 OF SEC. 13 & N.E. 1/4 OF SEC. 24, T.5N., R.2W., S.L.B.&M. 108

CRAIG-DALE SUBDIVISION

LOTS 1 TO 7, 11 TO 30, & 36 TO 41


TAXING UNIT: 26

RIVERDALE CITY

PREFIX: 08-108

SCALE 1" = 50'

SEE PAGE 131

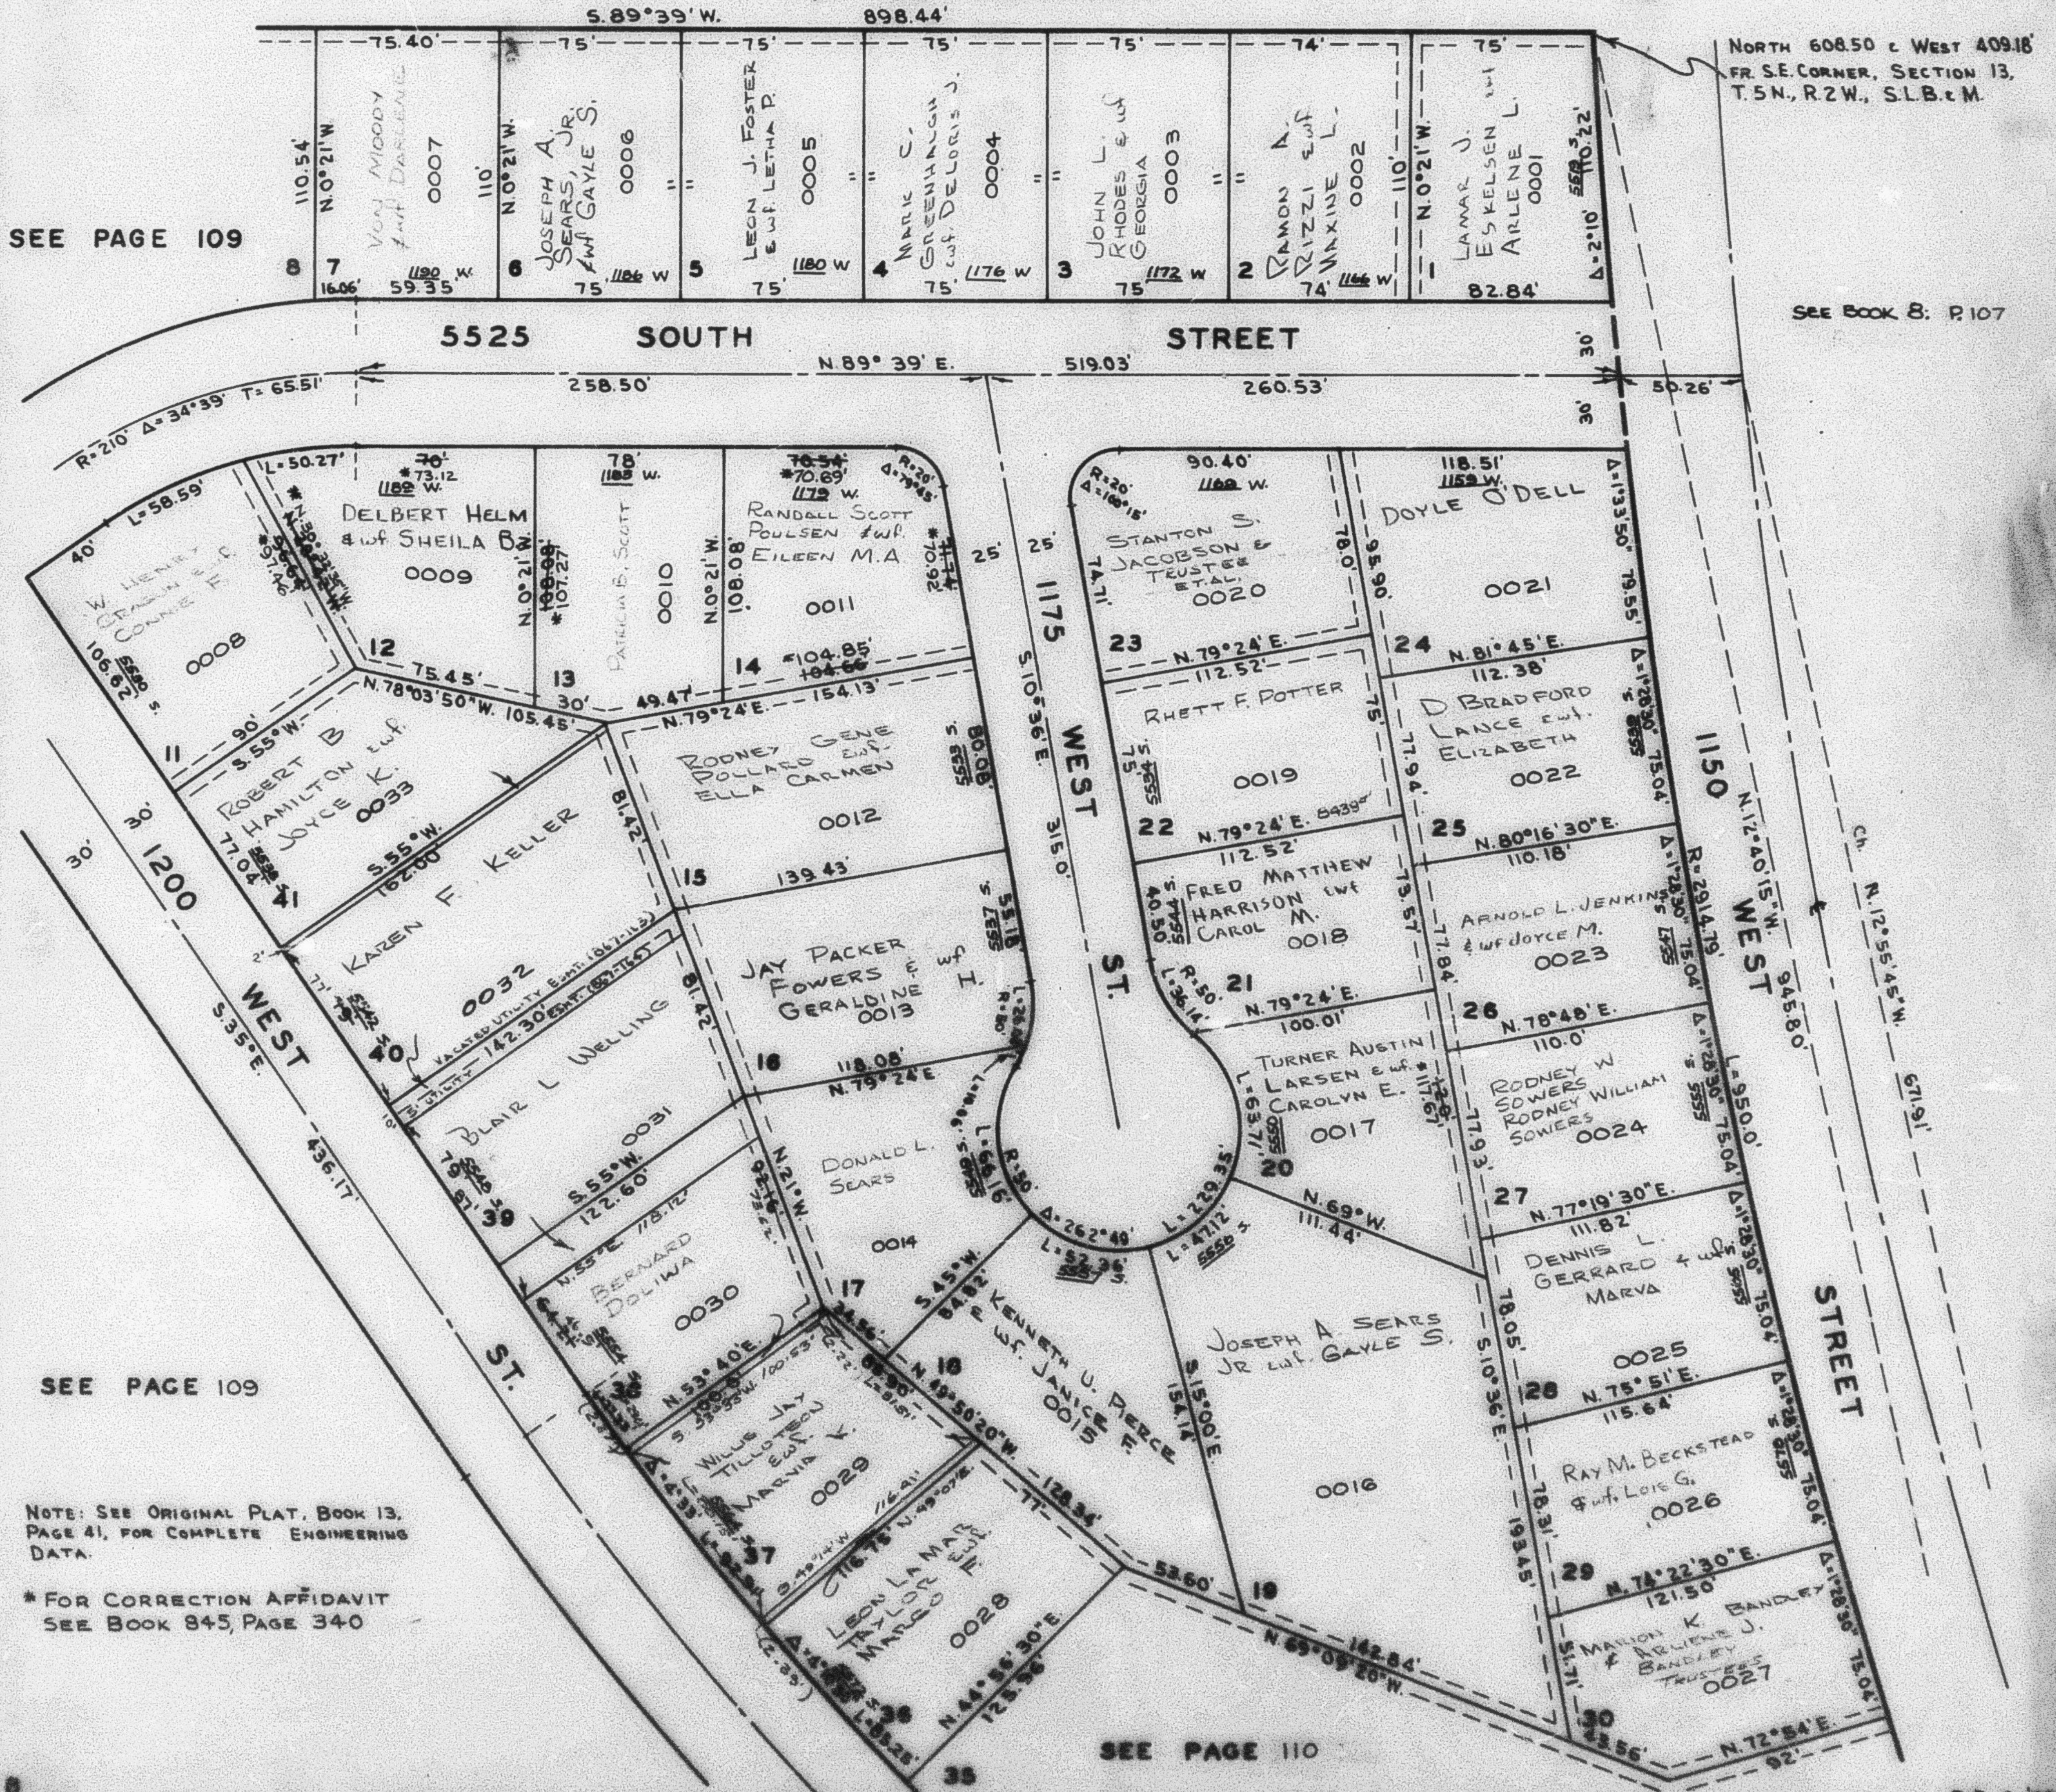

NORTH 608.50' & WEST 409.18'
FR. S.E. CORNER, SECTION 13,
T.5N., R.2W., S.L.B.&M.

SEE BOOK 8: P.107

SEE PAGE 109

NOTE: SEE ORIGINAL PLAT, BOOK 13,
PAGE 41, FOR COMPLETE ENGINEERING
DATA.

* FOR CORRECTION AFFIDAVIT
SEE BOOK 845, PAGE 340

SEE PAGE 110

R.B. 9-69