

PART OF S.E. 1/4 OF SEC. 13 & N.E. 1/4 OF SEC. 24, T.S.N.R.2W., S.L.B.&M. 110

CRAIG-DALE SUBDIVISION
LOTS 31 TO 35, & 42 TO 56


TAXING UNIT 26

RIVERDALE CITY
SCALE 1" - 50'

PREFIX OB-110

SEE PAGE 109

SEE PAGE 108

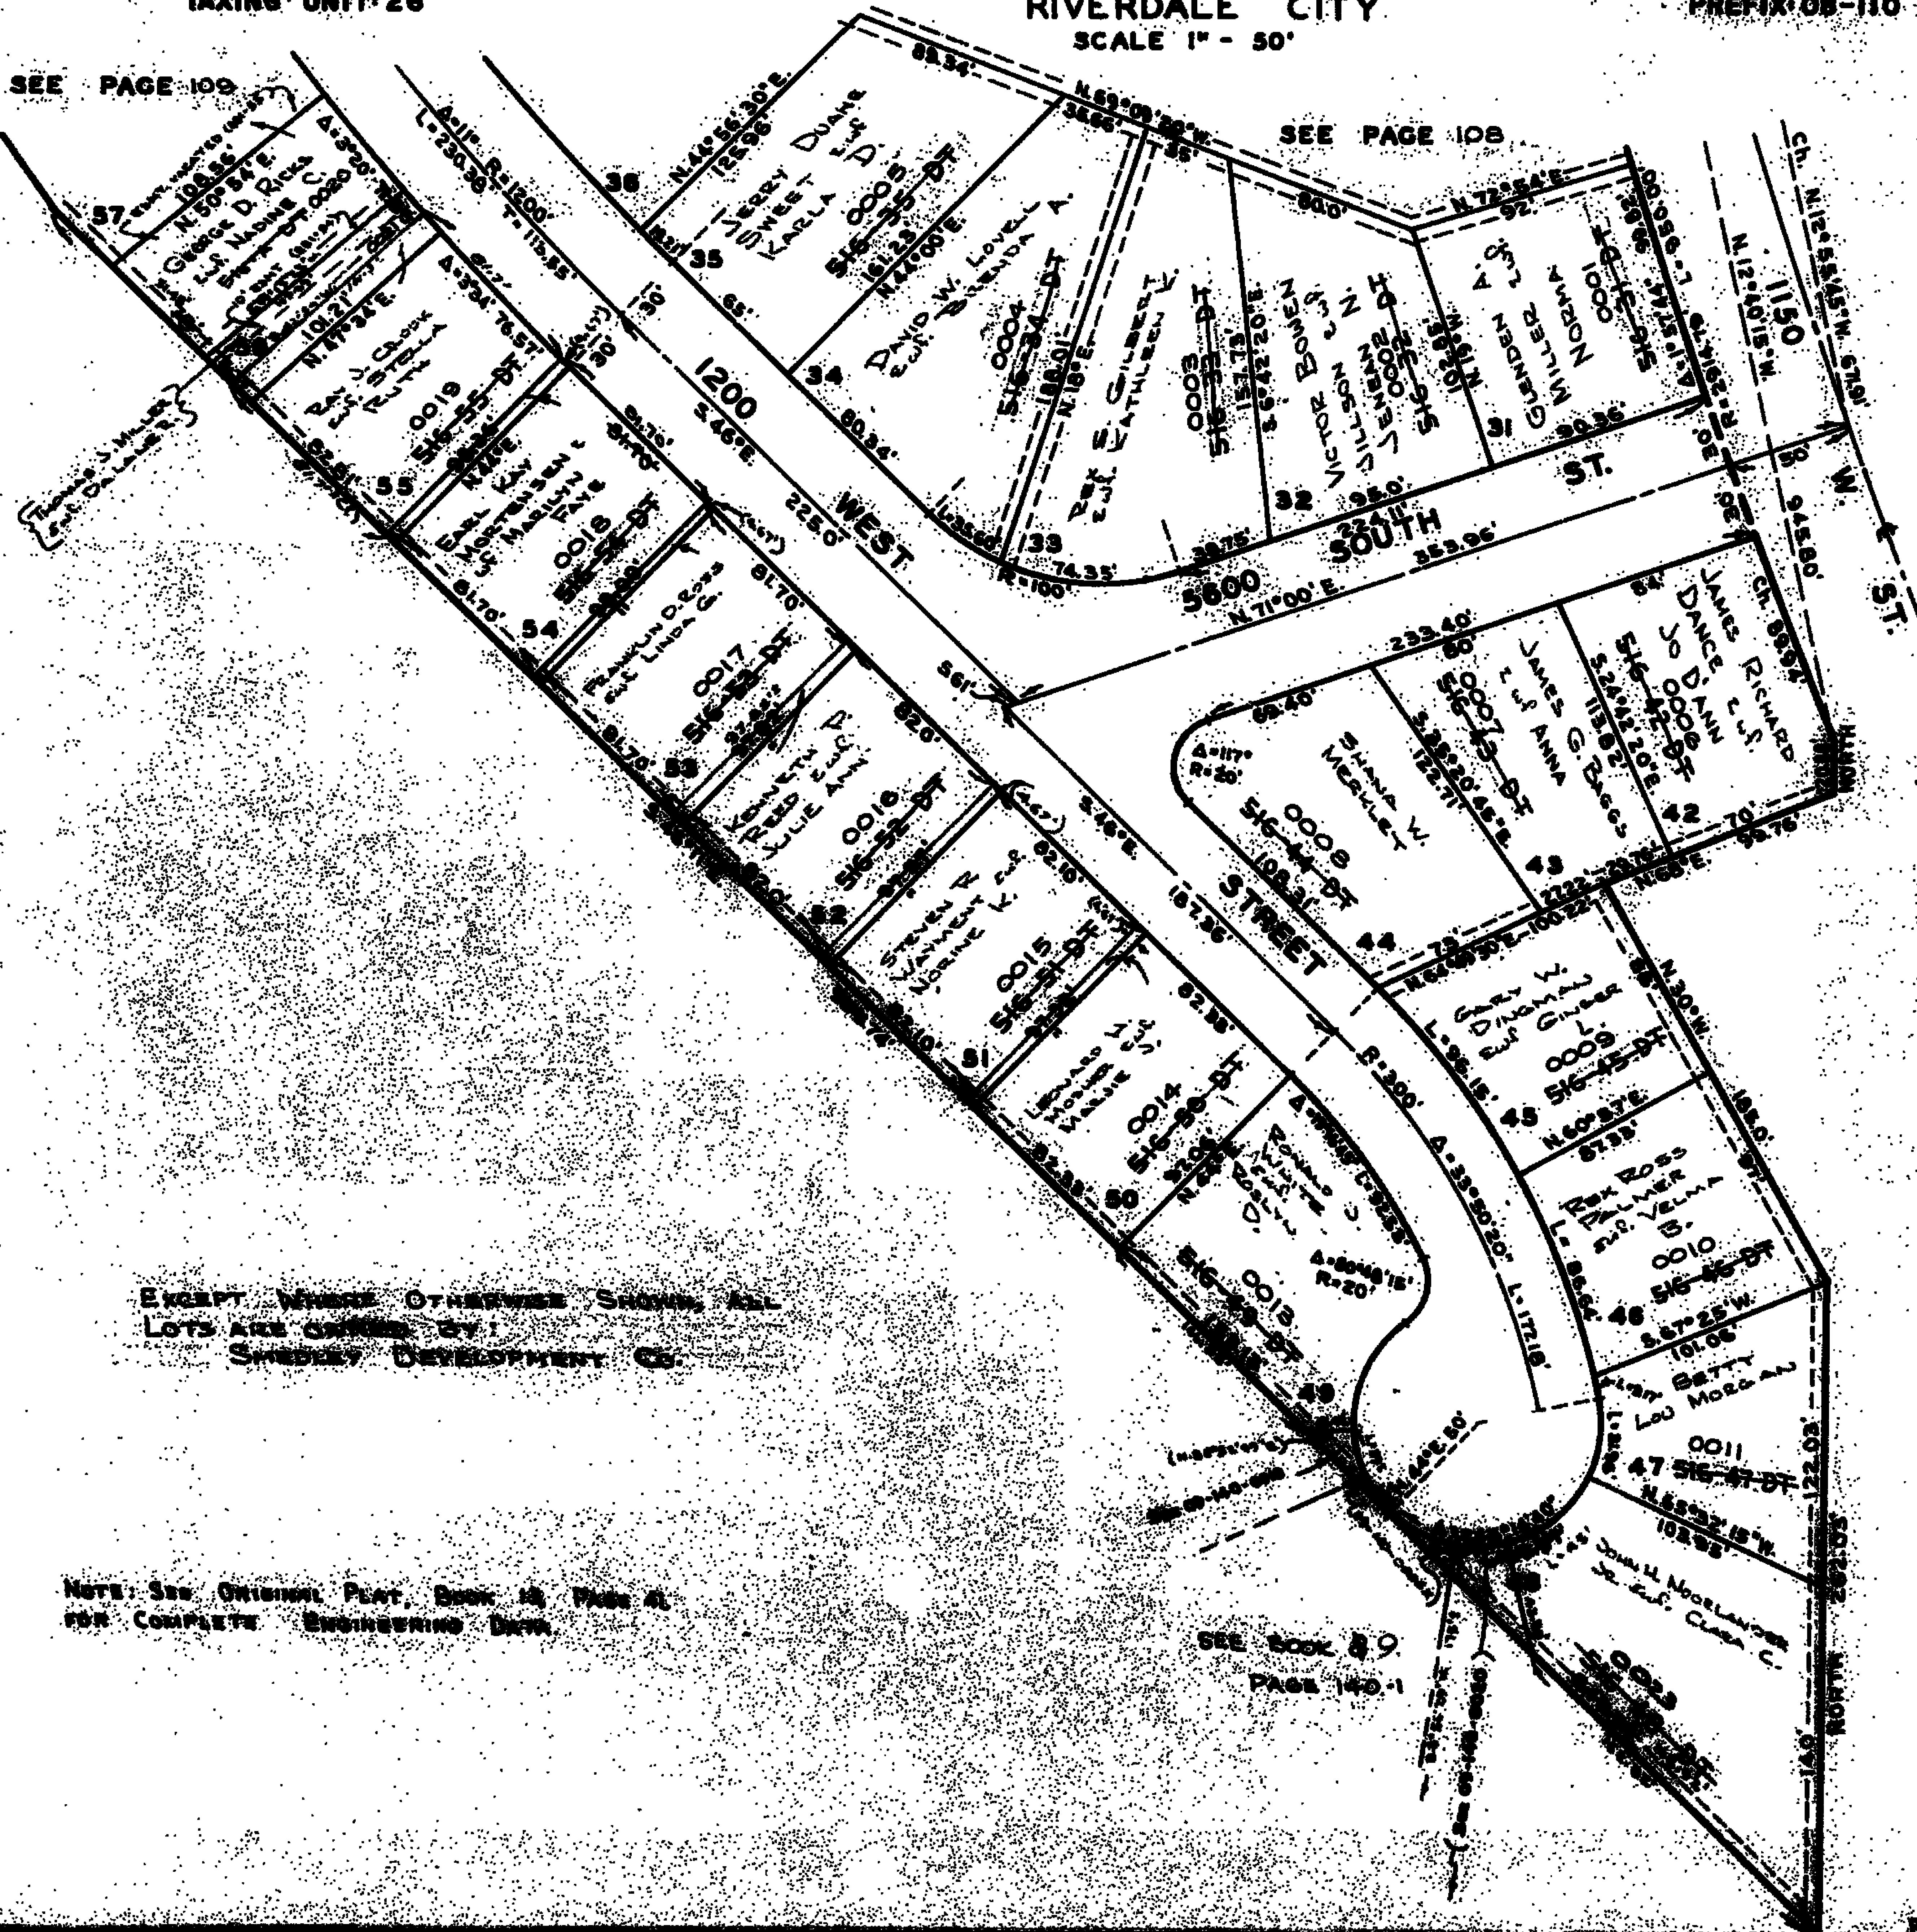

EXCEPT WHERE OTHERWISE SHOWN, ALL
LOTS ARE OWNED BY:
SUBDIVISION DEVELOPMENT CO.

NOTE: SEE ORIGINAL PLAT, BOOK 10, PAGE 41
FOR COMPLETE ENGINEERING DATA.

SEE BOOK 49

PAGE 140-1