


PART OF N.E. 1/4, SEC. 13, T.5N., R.2W., S.L.B.&M.
VALLEY SIDE SUBDIVISION NO. 4
 IN RIVERDALE TOWN
 SCALE 1" = 50'

116

TAXING UNIT: 26

PREFIX: 08-116-

EXCEPT WHERE OTHERWISE SHOWN,
 ALL LOTS ARE OWNED BY:
 VIRGINIA T. ANDERSON, INC.

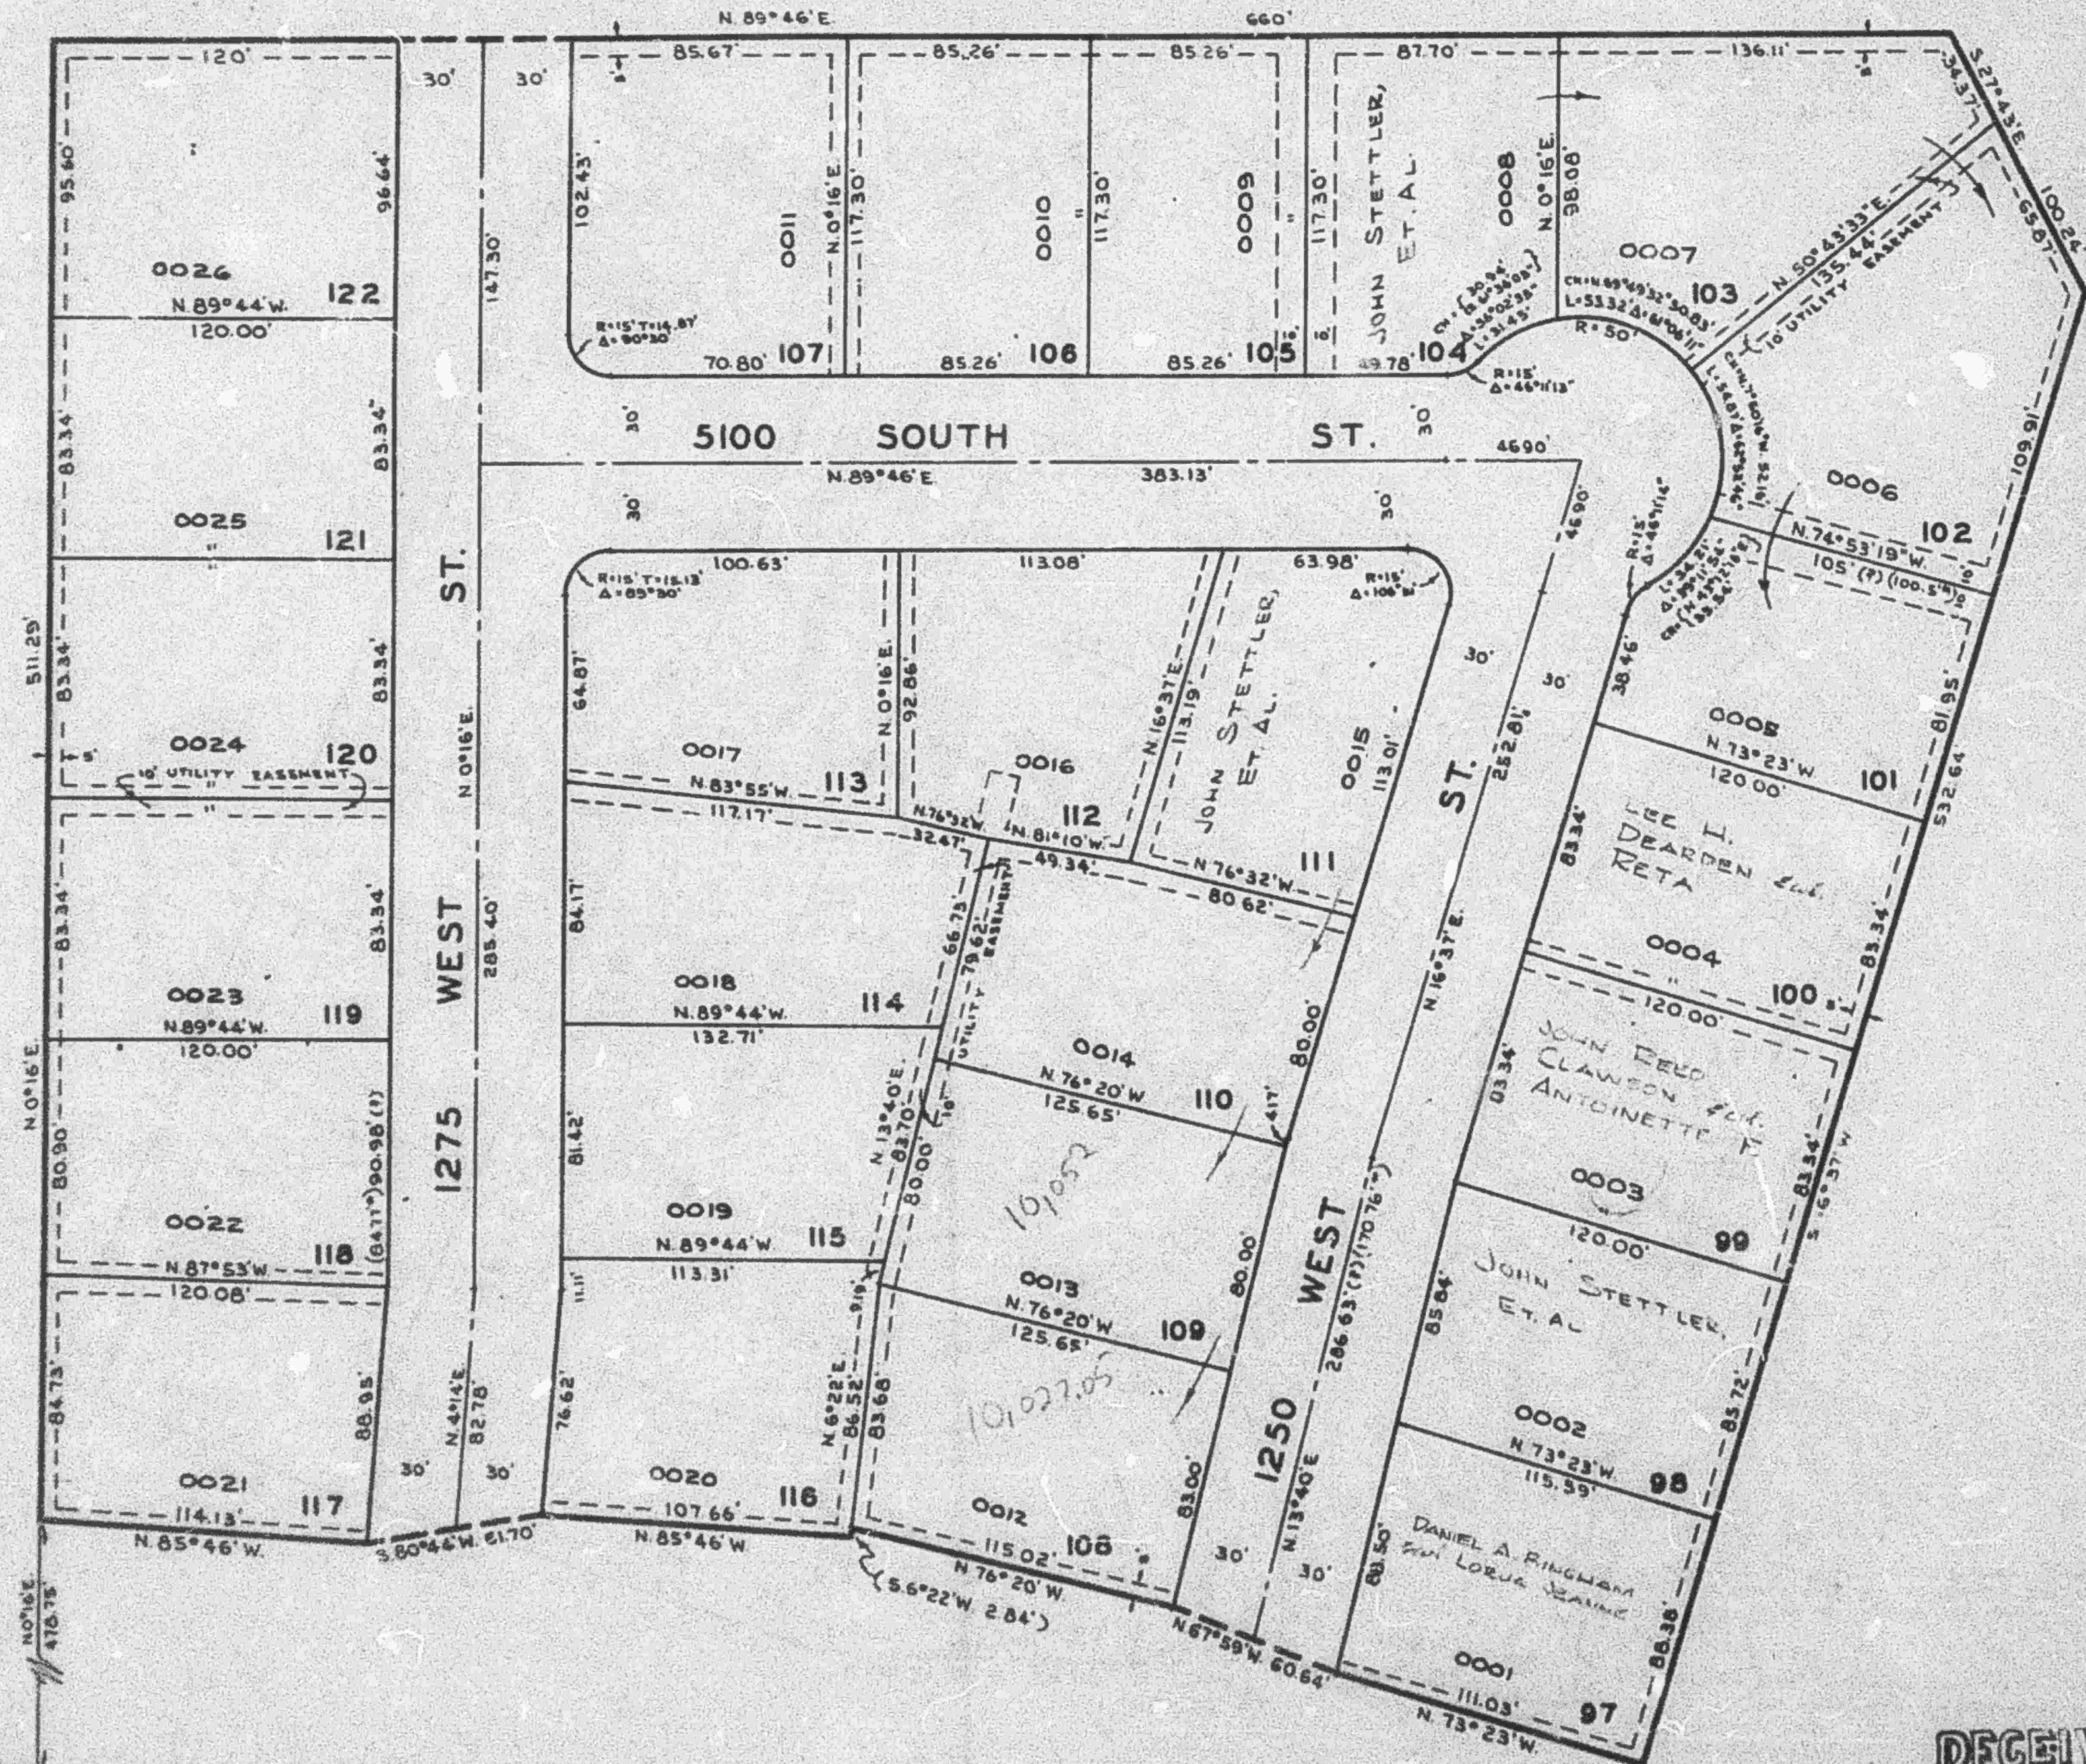

SW COR. of S.W. 1/4 of N.E. 1/4
 of SEC. 13, T.5N., R.2W.,

NOTE: FOR COMPLETE ENGINEERING DATA, SEE
 ORIGINAL PLAT IN BOOK 16, PAGE 14.

* ACCORDING TO COUNTY SURVEYOR
 (FEB 20, 1969).

RECEIVED

JAN 16 1970
 WEBER COUNTY
 PLANNING DIVISION
 Rm. 712 Mu. Bldg.
 Ogden, Utah