

PART OF N.E. 1/4, SEC. 13, T5N, R2W, S1B&M.  
**VALLEY SIDE SUBDIVISION NO. 4**  
 IN RIVERDALE TOWN  
 SCALE 1"=50'

110

TAXING UNIT: 26


PREFIX: 08-116-

SEE PAGE 98

SEE  
PAGE  
98

SEE PAGE  
100

SEE PAGE 102

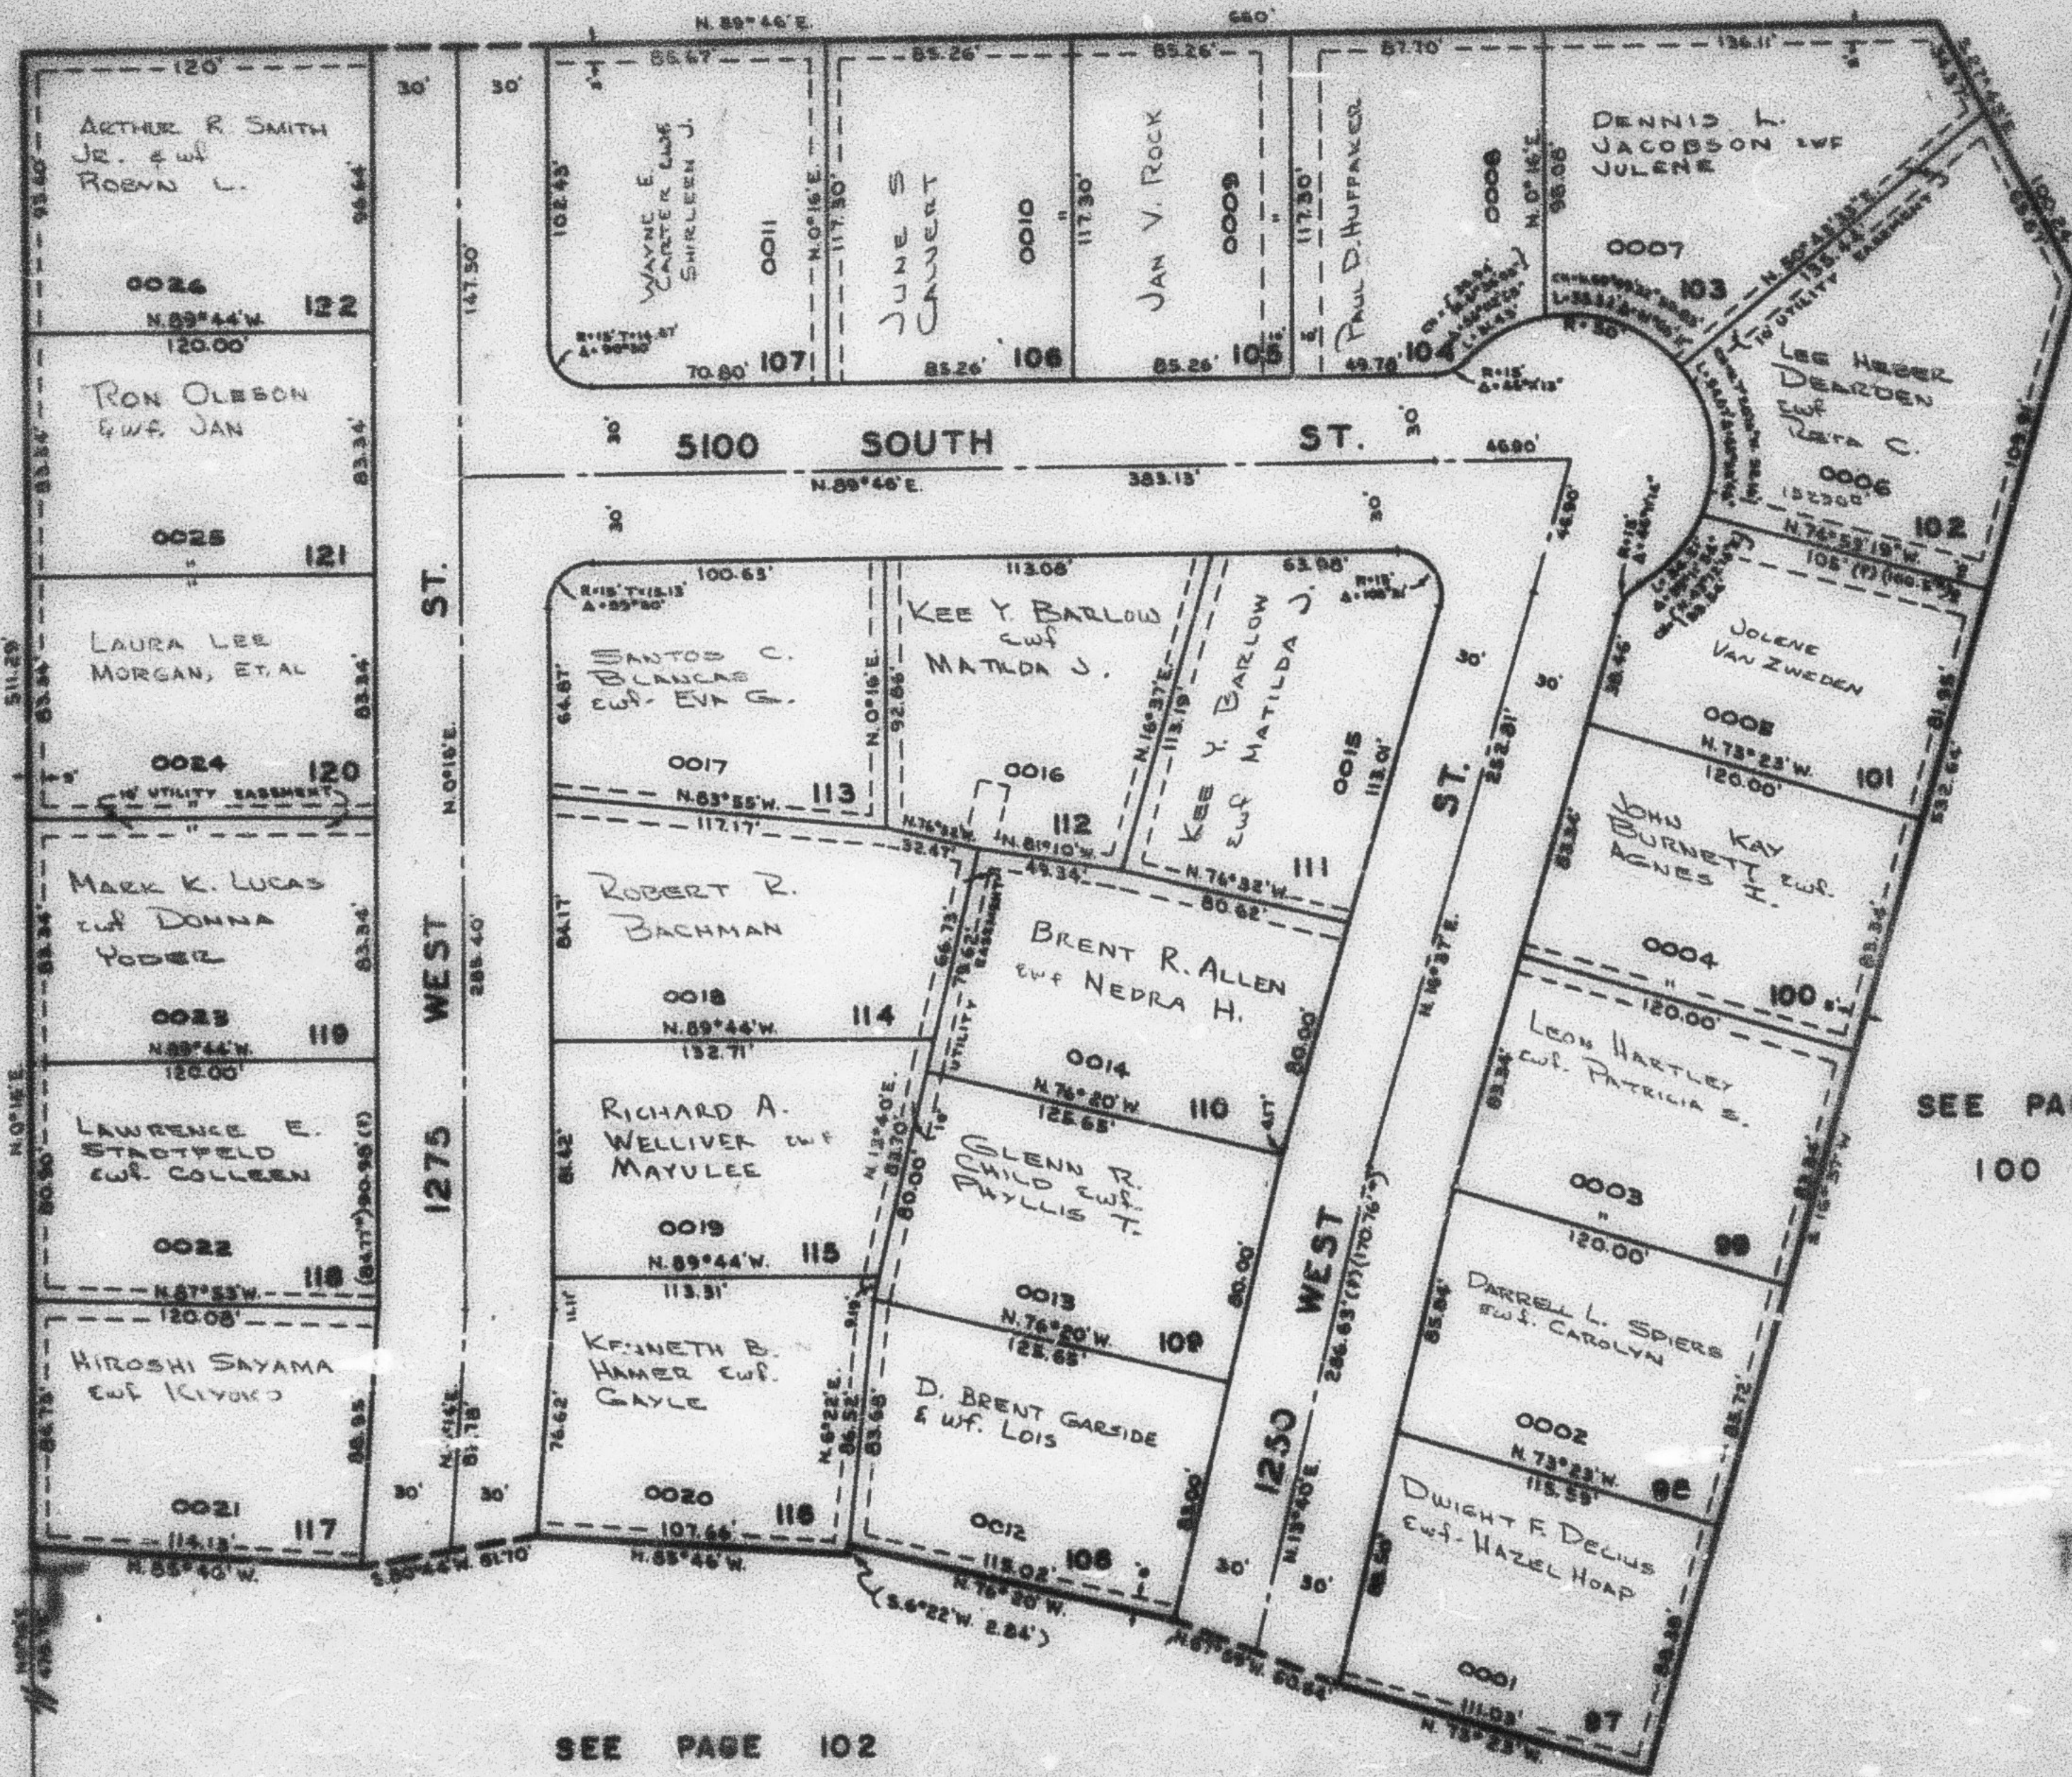

SW COR. OF S.W. 1/4 OF NE 1/4  
 OF SEC. 13, T5N, R2W

NOTE: FOR COMPLETE ENGINEERING DATA, SEE  
 ORIGINAL PLAT IN BOOK 16, PAGE 14.

\* ACCORDING TO COUNTY SURVEYOR  
 (FEB. 20, 1969).