

PART OF N.E. 1/4 SEC. 11, T.5N., R.2W., S.L.B.&M.

118

PARK LANE SUBDIVISION NO. 5

IN ROY CITY

SCALE 1" = 50'

TAXING UNIT: 41


PREFIX: 08-118

NORTH

SE COR. OF N.E. 1/4
OF SEC. 11, T.5N., R.2W.
S.L.B. & M.

SEE PAGE 63

EXCEPT WHERE OTHERWISE SHOWN,
ALL LOTS ARE OWNED BY: LEE K. HANSON
EWF MARGIE

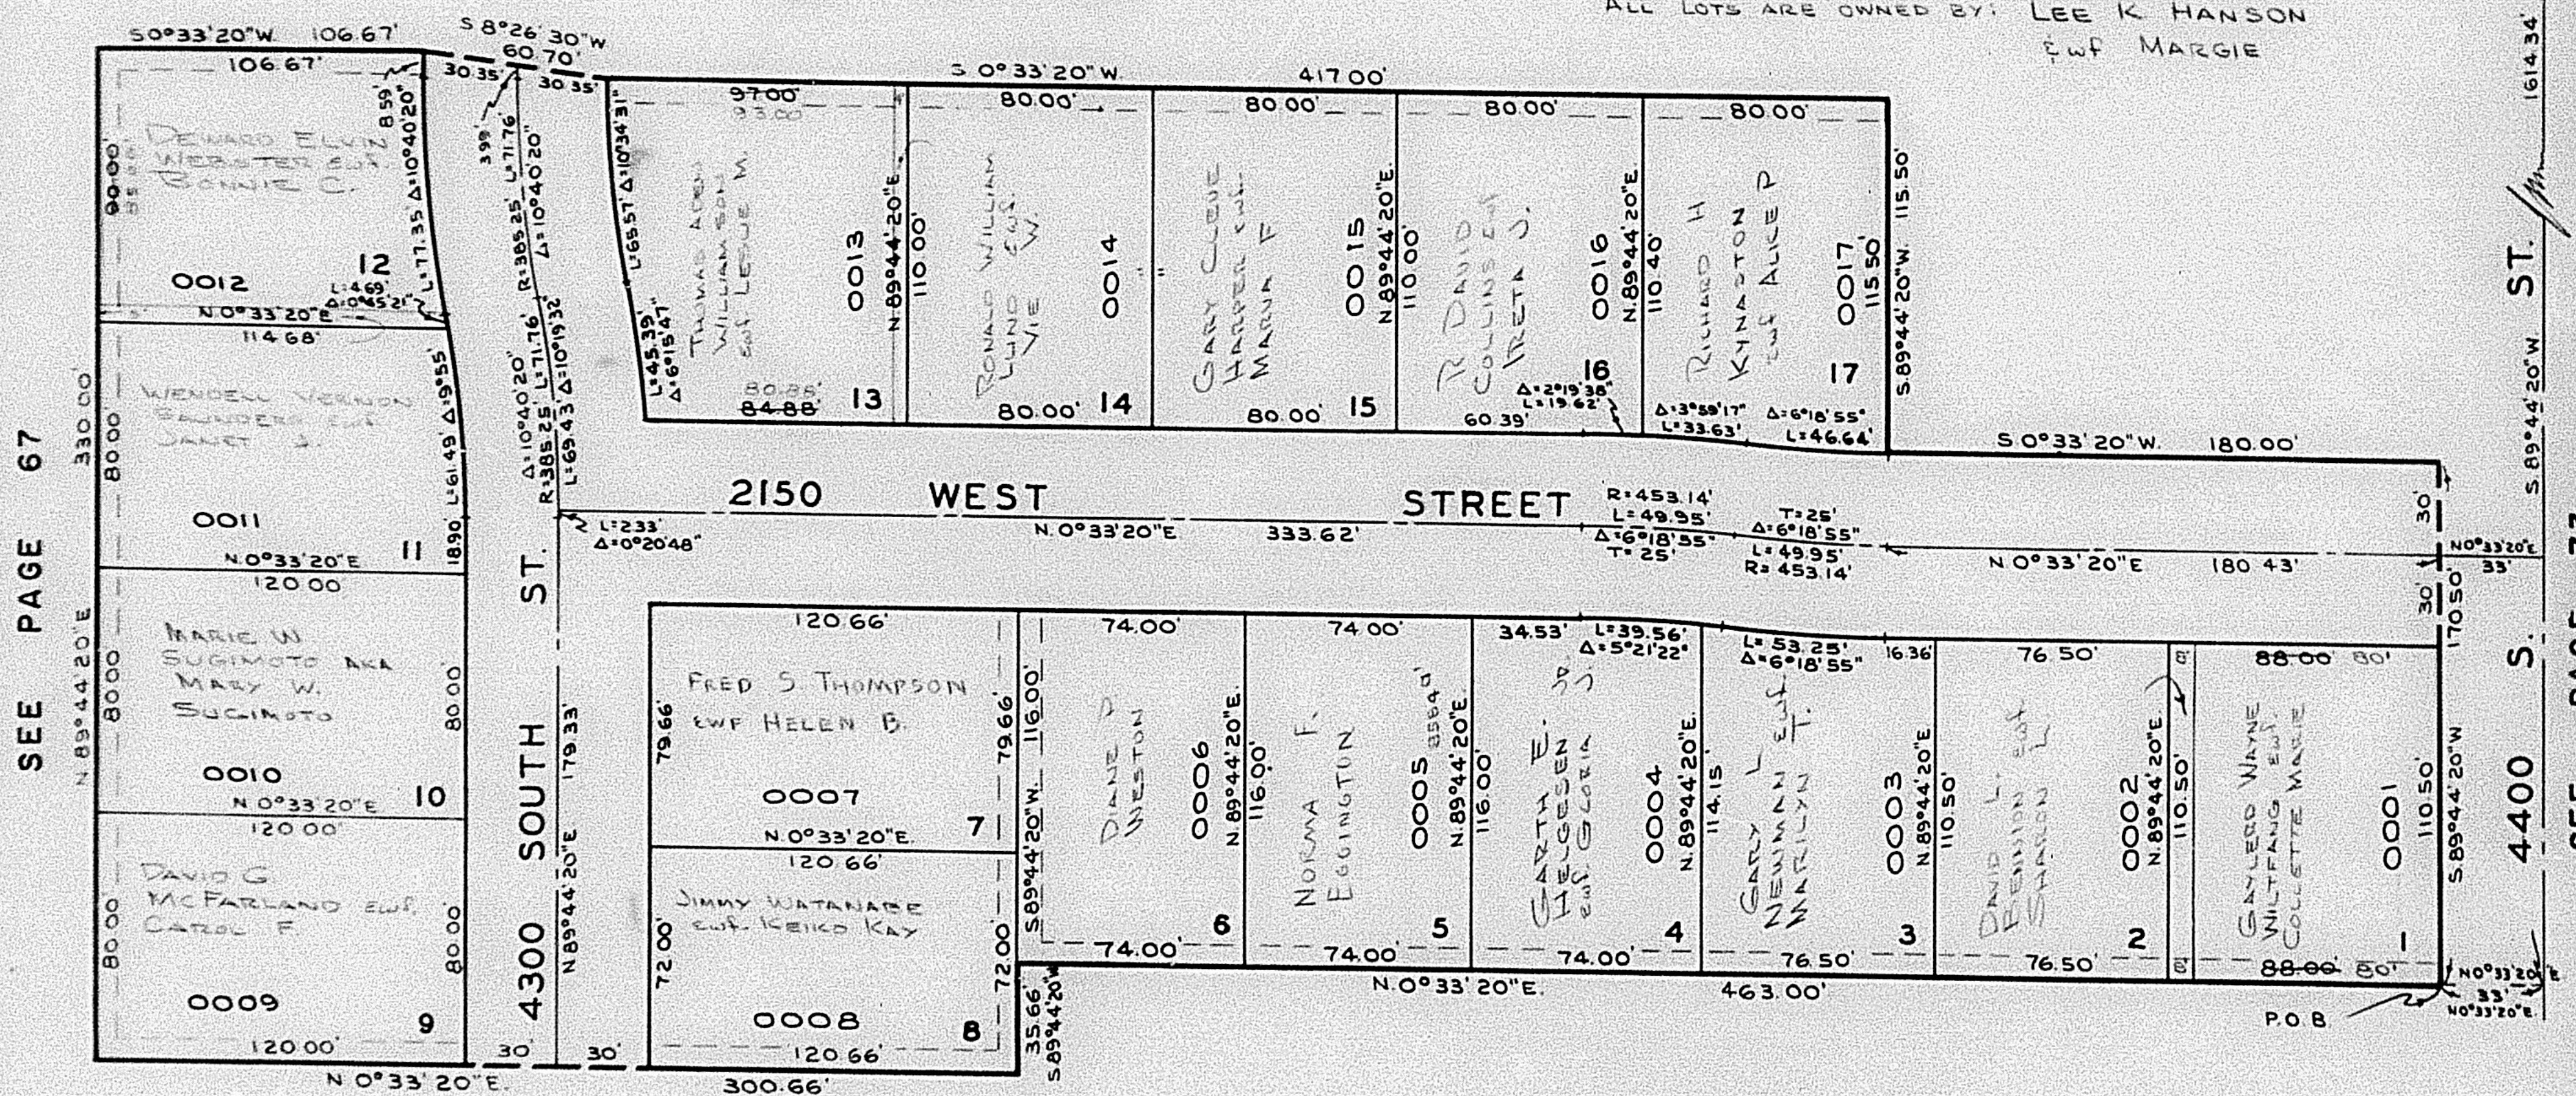

SEE PAGE 69

NOTE: 7' UTILITY AND DRAINAGE EASEMENTS EACH SIDE
OF PROPERTY LINE AS INDICATED BY DASHED LINES.
SEE ORIGINAL PLAT IN BOOK 16, PAGE 41