

PART N.E. 1/4 SEC. 11, T.5N., R.2W., S.L.B. & M.
PARK LANE SUBDIVISION NO.5

118

SEE PAGE 67


TAXING UNIT: 41
IN ROY CITY
SCALE 1" = 50'

SEE PAGE 69

7' UTILITY & DRAINAGE EASEMENTS
EACH SIDE OF PROPERTY LINES AS
INDICATED BY DASHED LINES,
EXCEPT AS OTHERWISE SHOWN.

FOR COMPLETE ENG. DATA
SEE ORIG. DED. PLAT IN
BOOK 16 PAGE 41.

SEE PAGE 73

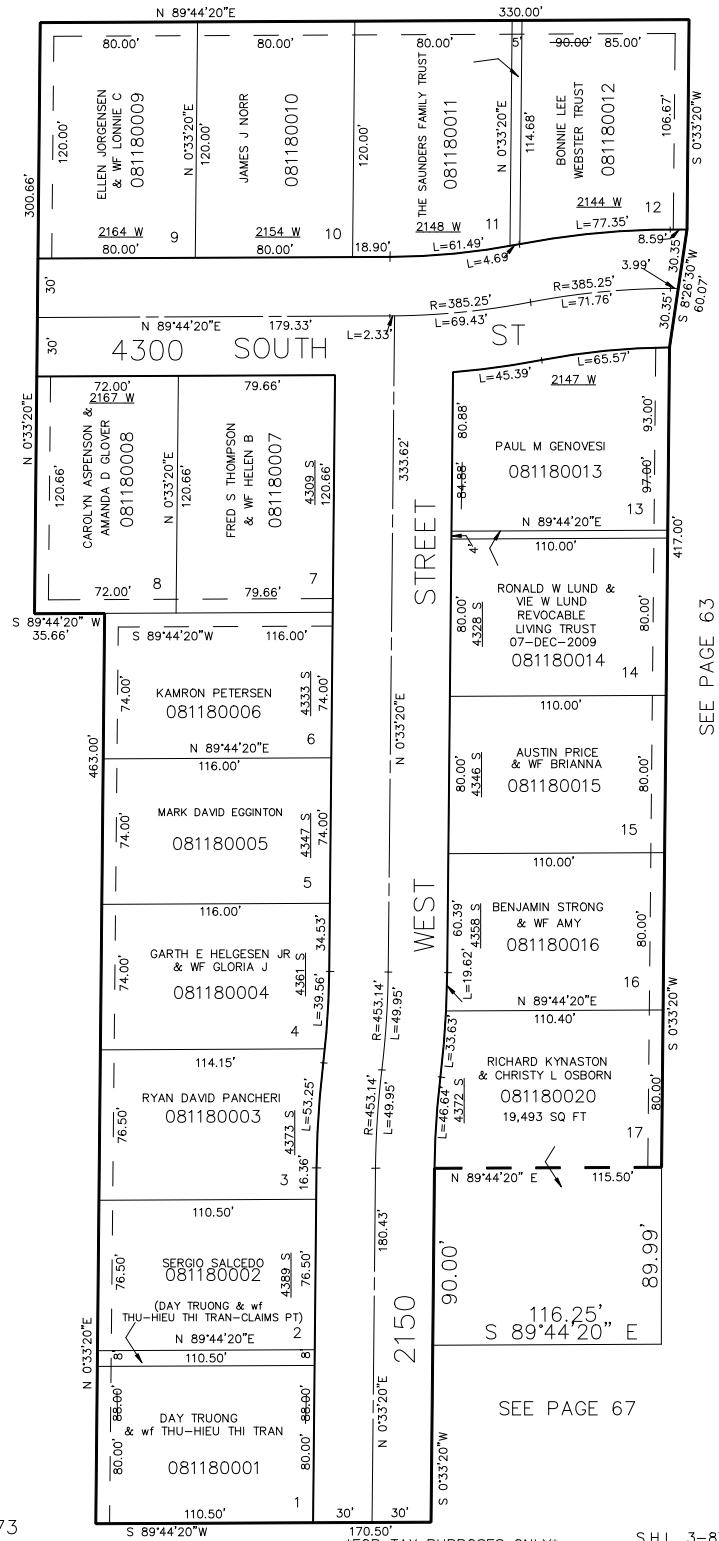

SEE PAGE 63

SEE PAGE 67

FOR TAX PURPOSES ONLY

S.H.L. 3-87