

PART OF S. W. 1/4 OF SECTION II, T5N,R2W, S.L.B.&M
LAKE SIDE PARK SUBDIVISION No 3

120

TAXING UNIT 41


IN ROY CITY

PREFIX 08-120

SCALE 1"=60'

SEE PAGE 117

N.E. COR. S.W. 1/4, SEC. 11

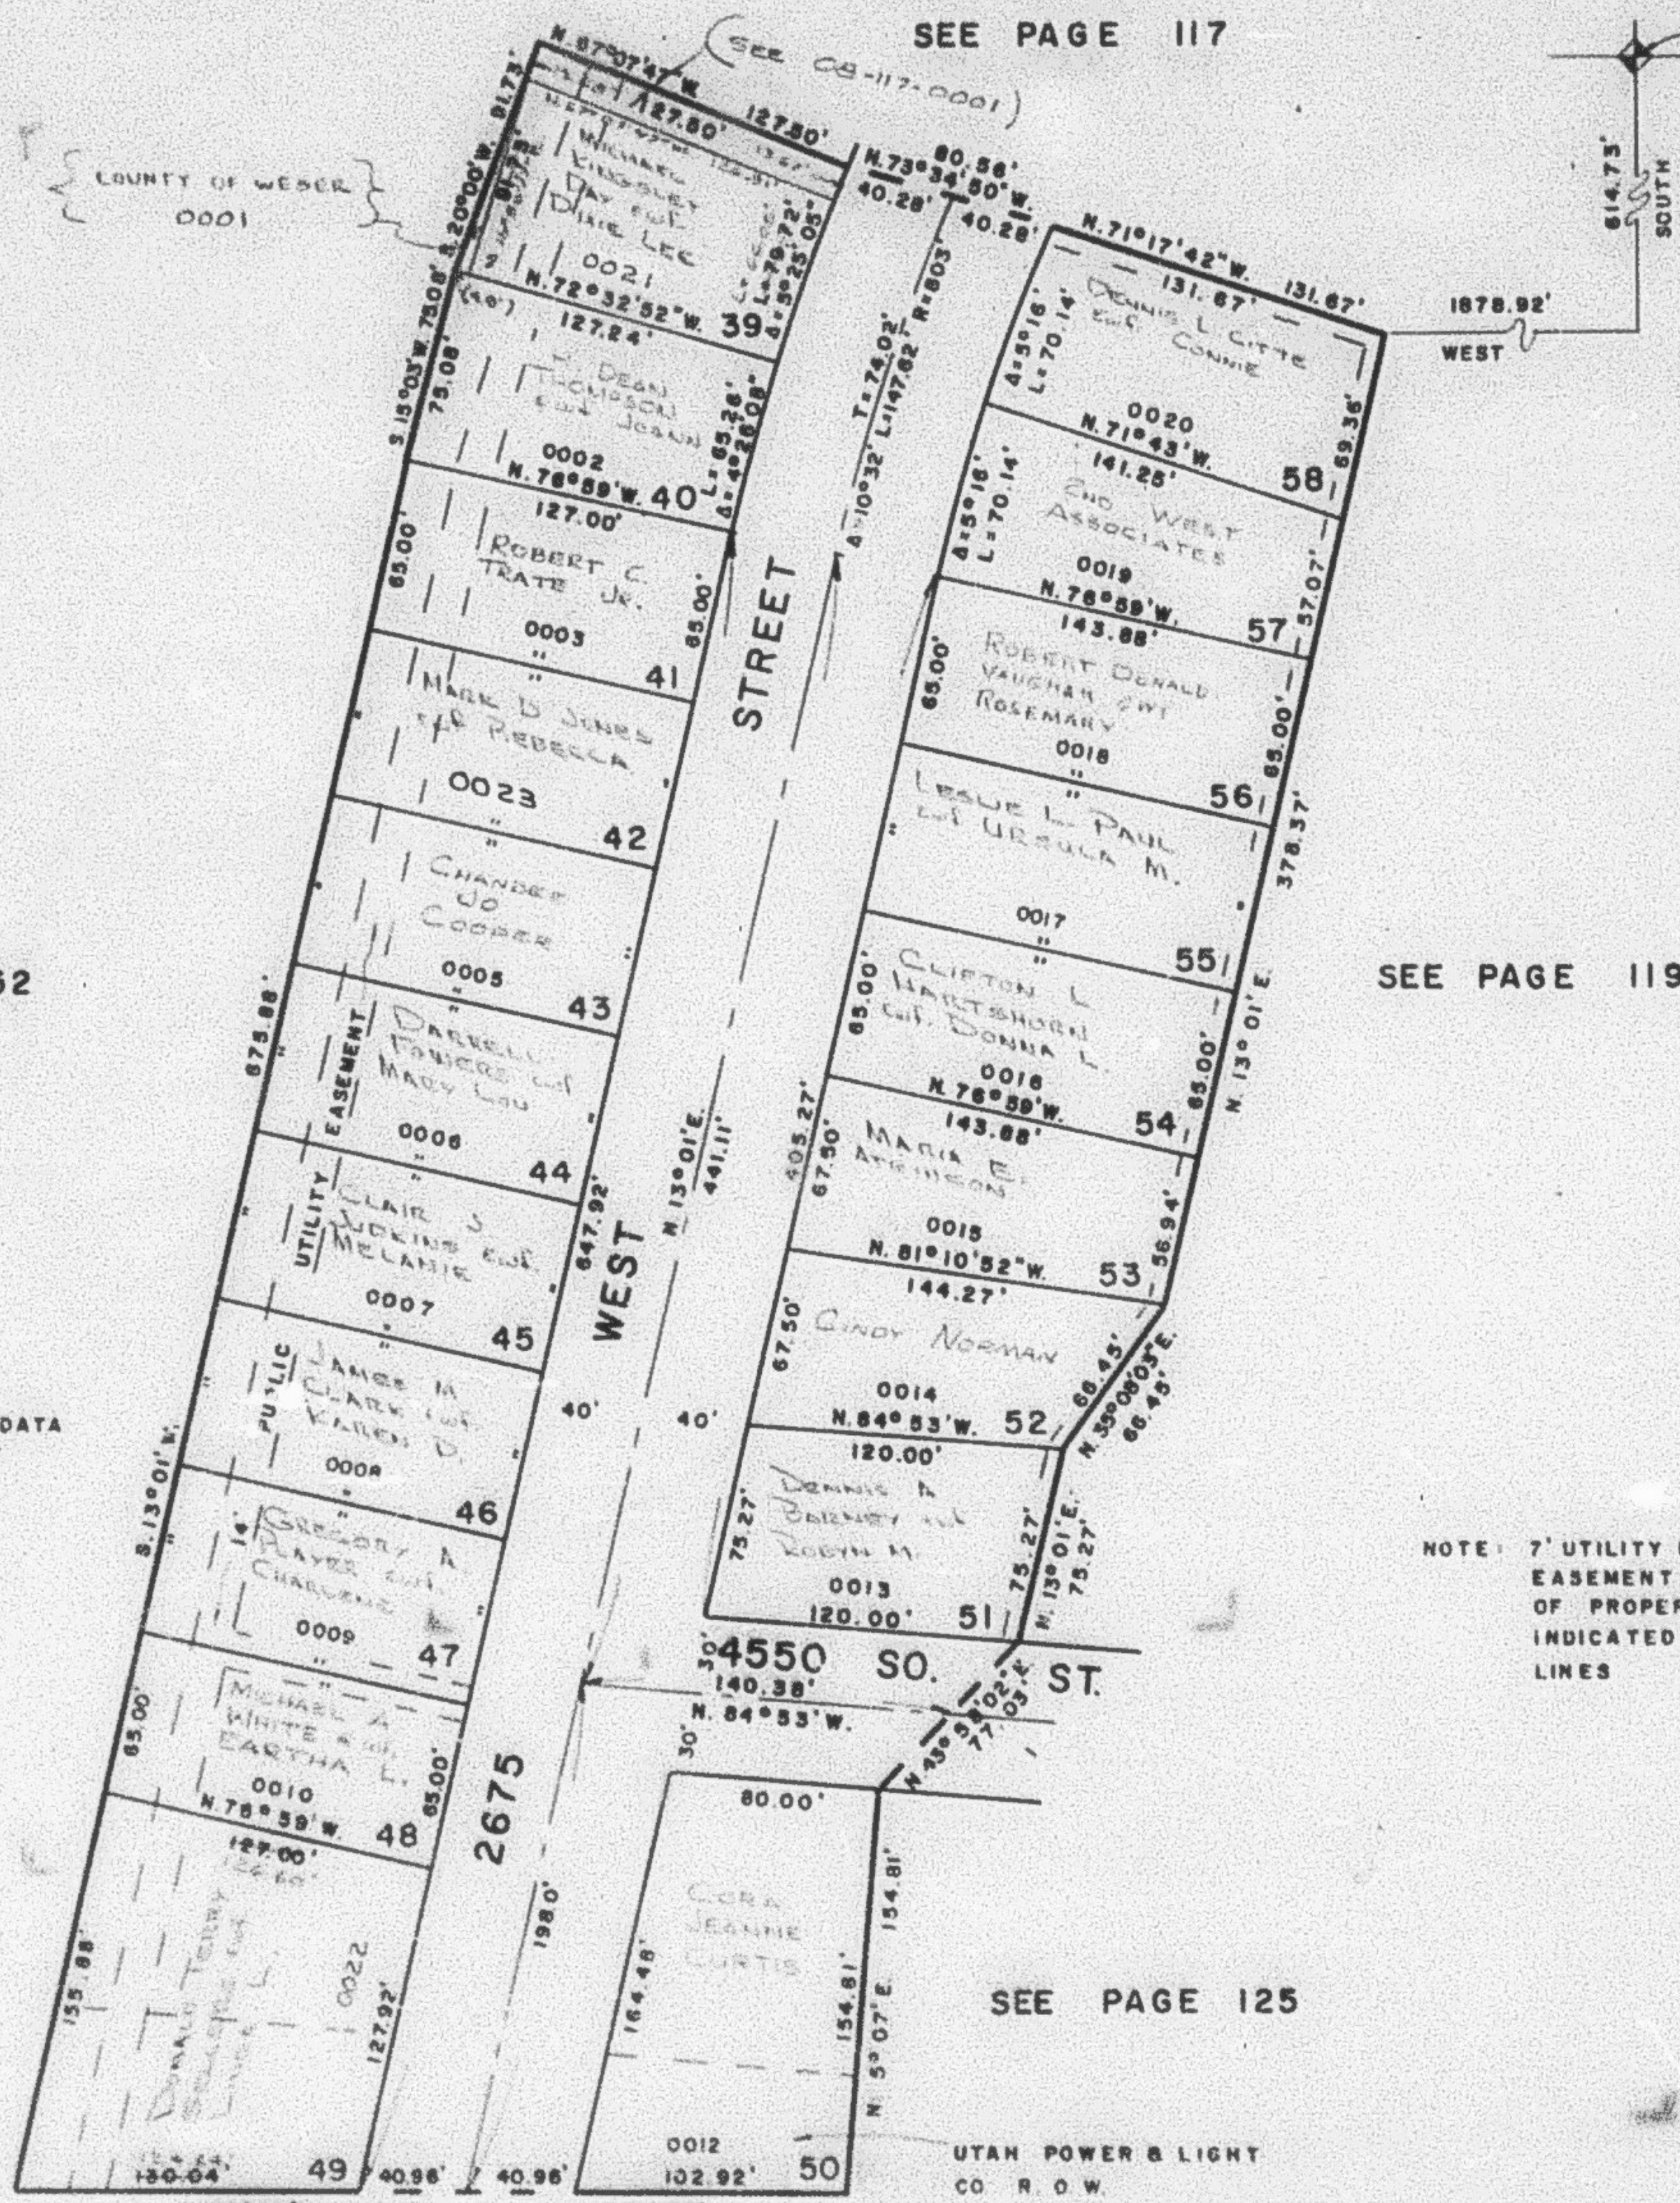

SEE PAGE 52

SEE PAGE 119

NOTE FOR COMPLETE ENG. DATA
 SEE ORIG. DEED PLAT
 BOOK 16, PAGE 77

NOTE: 7' UTILITY & DRAINAGE
 EASEMENT EACH SIDE
 OF PROPERTY LINE AS
 INDICATED BY DASHED
 LINES

SEE PAGE 125

UTAH POWER & LIGHT
 CO. R.O.W.