

PART OF S. W. 1/4 OF SECTION 11, T. 34 N. 2 W., R. 1 E. S. 4 W.
LAKE SIDE PARK SUBDIVISION No 3


TAXING UNIT 41

IN ROY CITY

PREFIX 65-120

SCALE 1"=50'

SEE PAGE 117

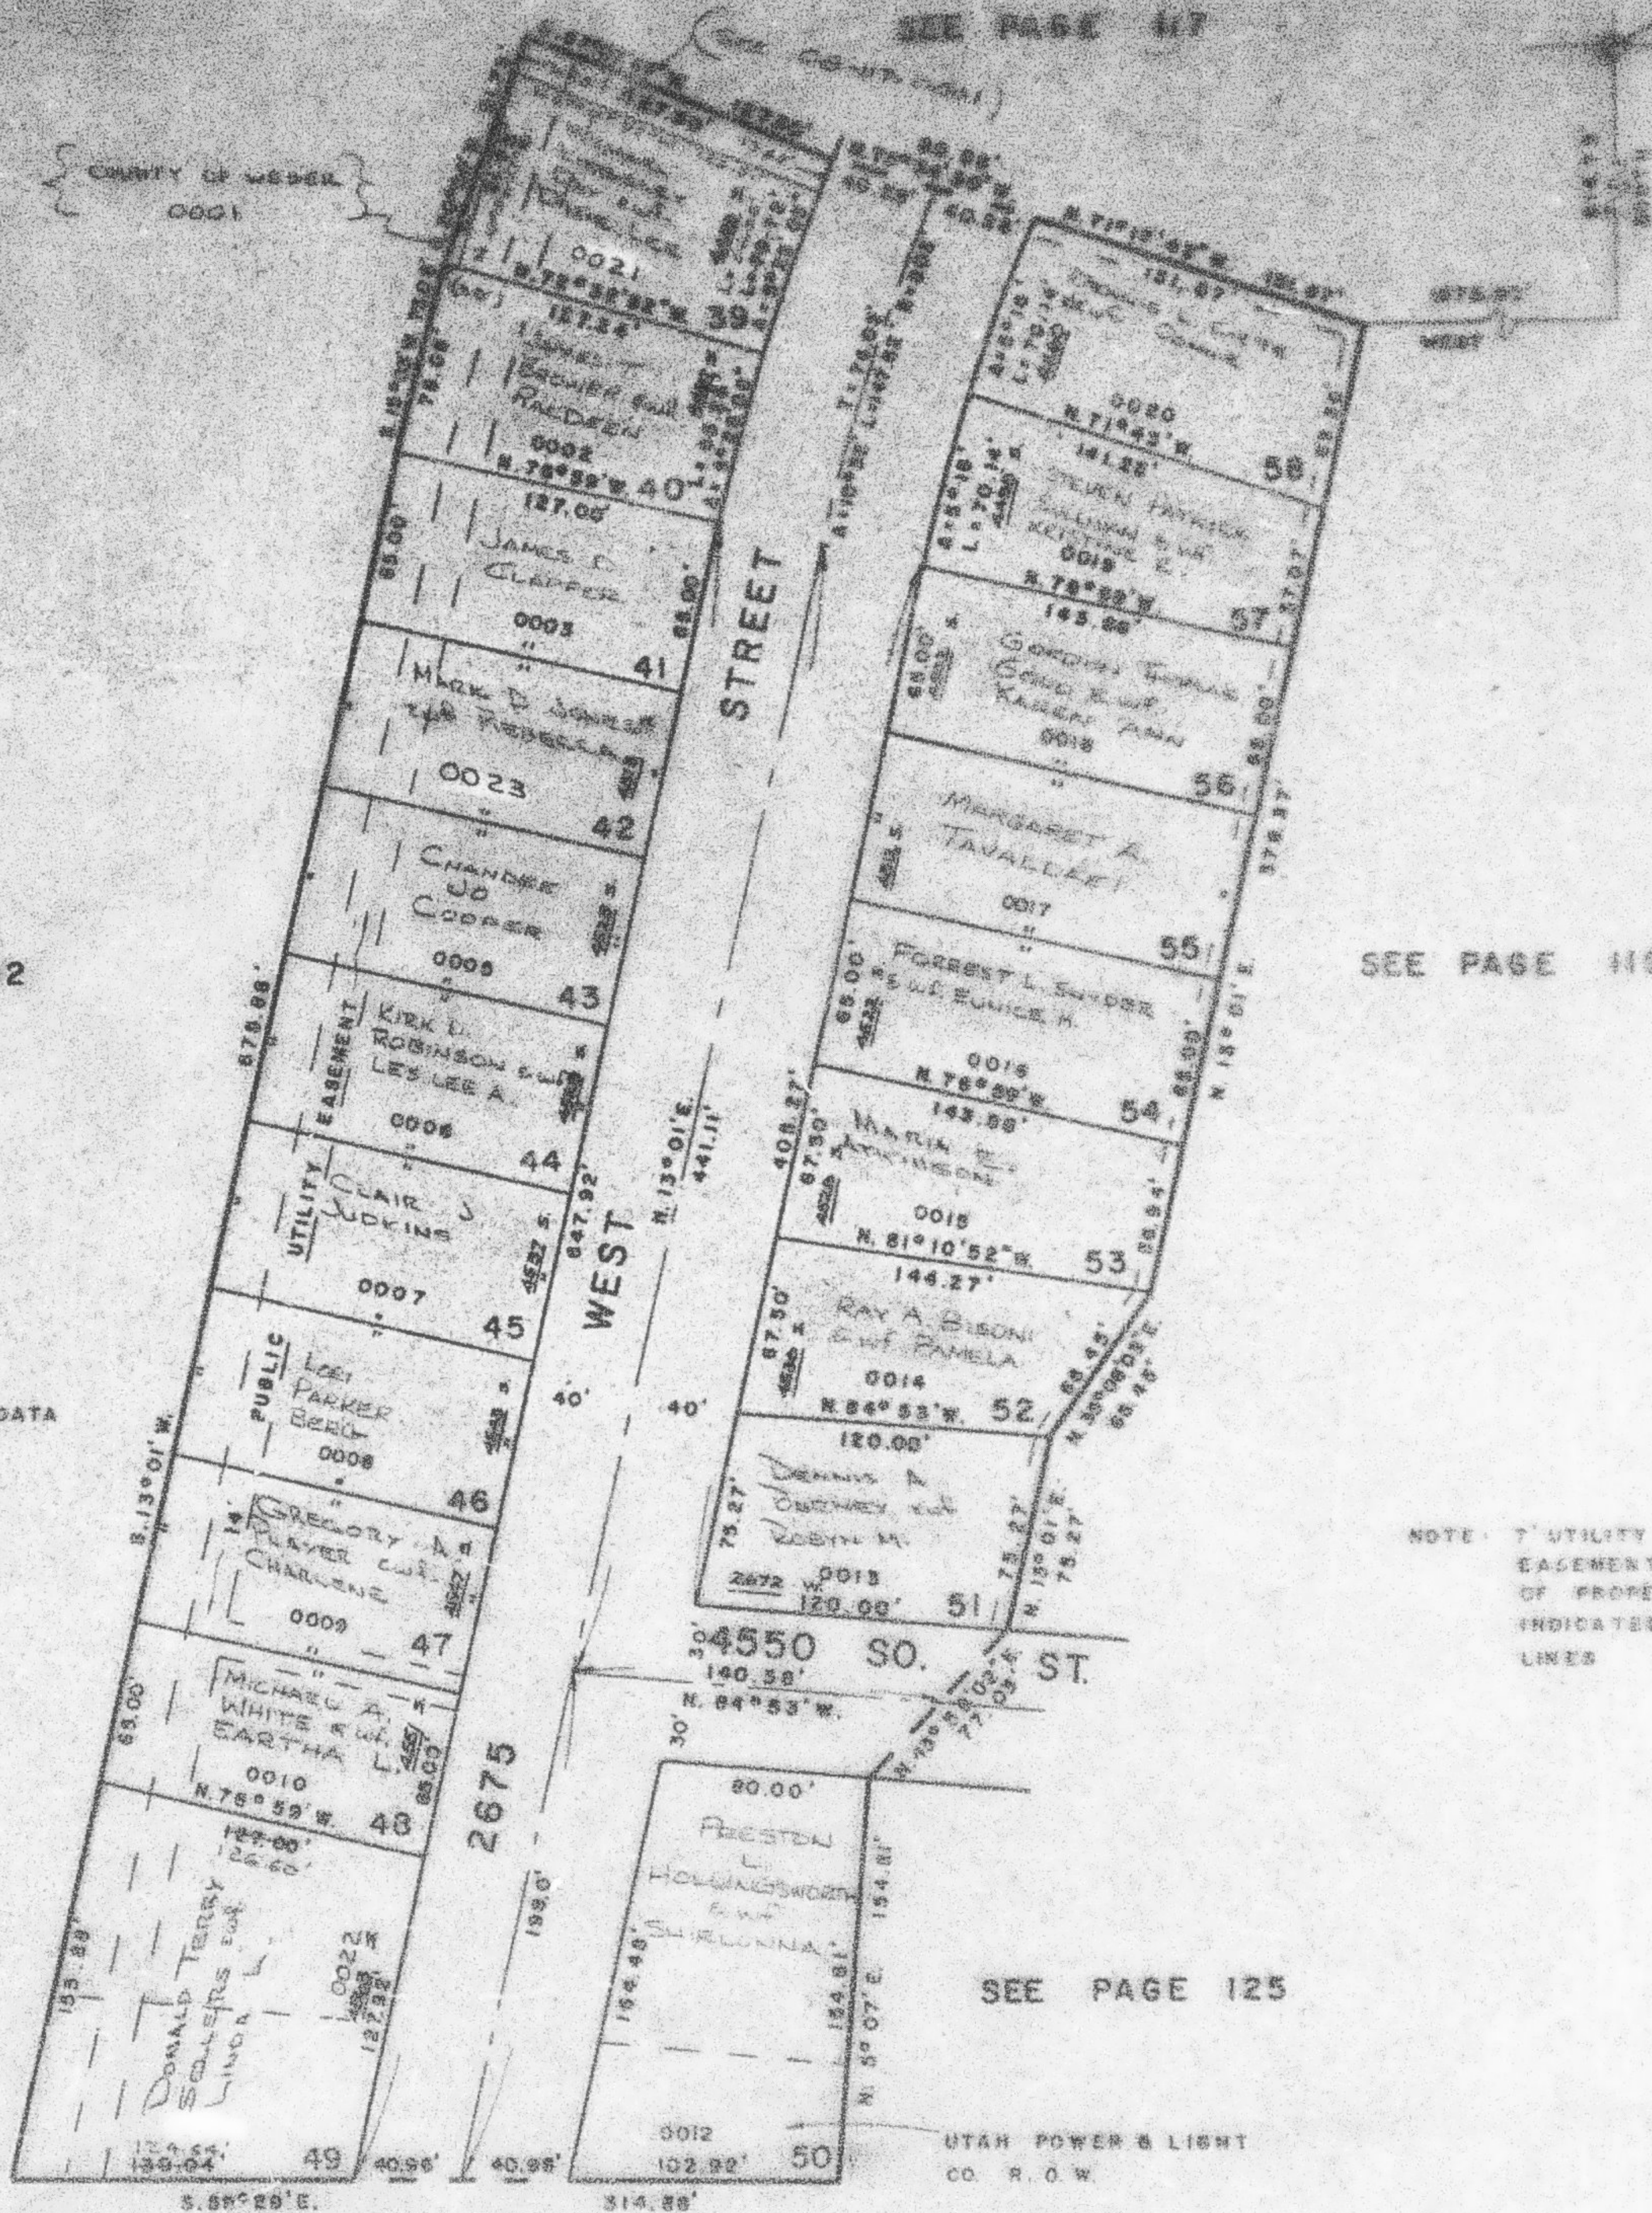

SEE PAGE 52

SEE PAGE 119

NOTE: FOR COMPLETE ENG. DATA
 SEE ORIG. REC. PLAT
 BOOK 16, PAGE 77

NOTE: UTILITY & DRAINAGE
 EASEMENT EACH SIDE
 OF PROPERTY LINE AS
 INDICATED BY DASHED
 LINES

SEE PAGE 125

UTAH POWER & LIGHT
 CO. R.O.W.

SEE PAGE 123