

PART OF S. W 1/4 OF SECTION 11, T.5N,R.2W., S.L.B.&M.

121

VALLEY VIEW ACRES NO. 4


TAXING UNIT 41

IN ROY CITY

PREFIX 08-121

SCALE 1" = 50'

EXCEPT WHERE OTHERWISE SHOWN
ALL LOTS OWNED BY
GLADE NIELSEN
BUILDER

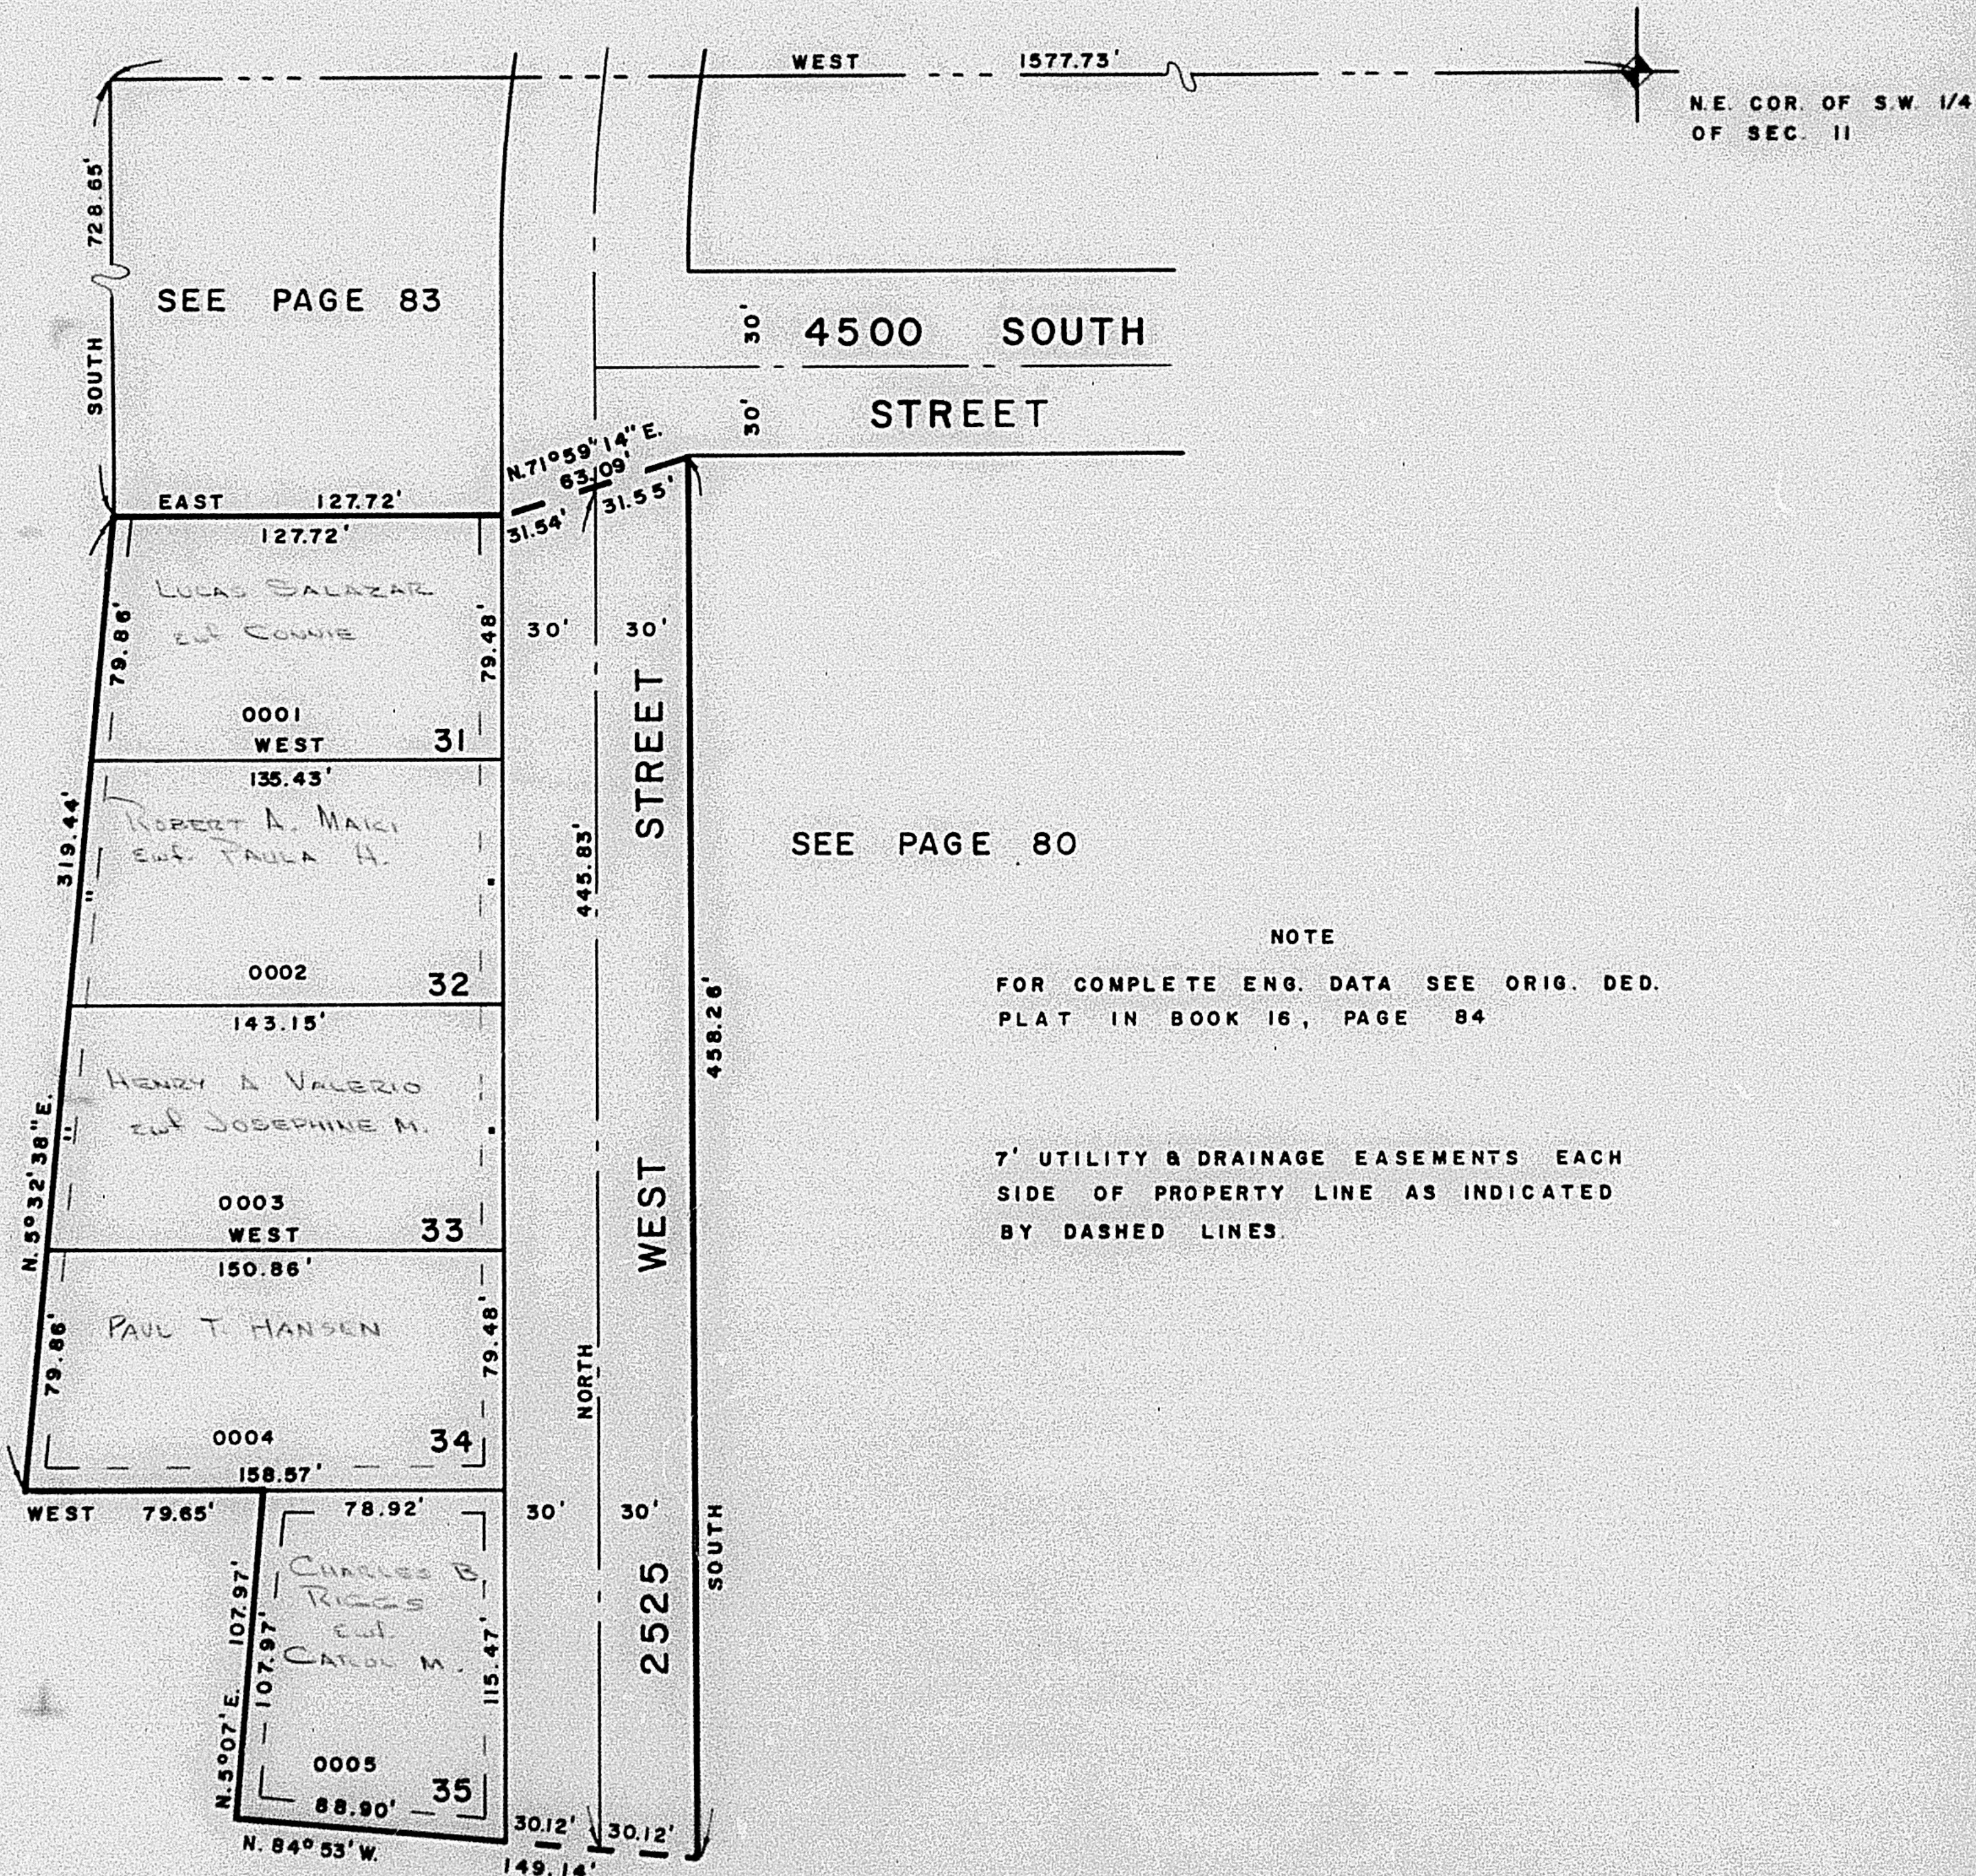

SEE PAGE 119

SEE PAGE 80

NOTE

FOR COMPLETE ENG. DATA SEE ORIG. DED.
PLAT IN BOOK 16, PAGE 84

7' UTILITY & DRAINAGE EASEMENTS EACH
SIDE OF PROPERTY LINE AS INDICATED
BY DASHED LINES.

SEE PAGE 125