

PART OF S.W. 1/4 SEC. II, T.5N., R.2W., S.L. B & M
RIDGEWOOD ESTATES SUBDIVISION NO. 4

122

TAXING UNIT: 41

ROY CITY

PREFIX: 08-122


SCALE 1" = 30'

EXCEPT WHERE OTHERWISE SHOWN
 ALL LOTS ARE OWNED BY:
 LEE K. HANSON & MARGIE K.

SEE PAGE 61

SEE PAGE 58

SEE PAGE 61

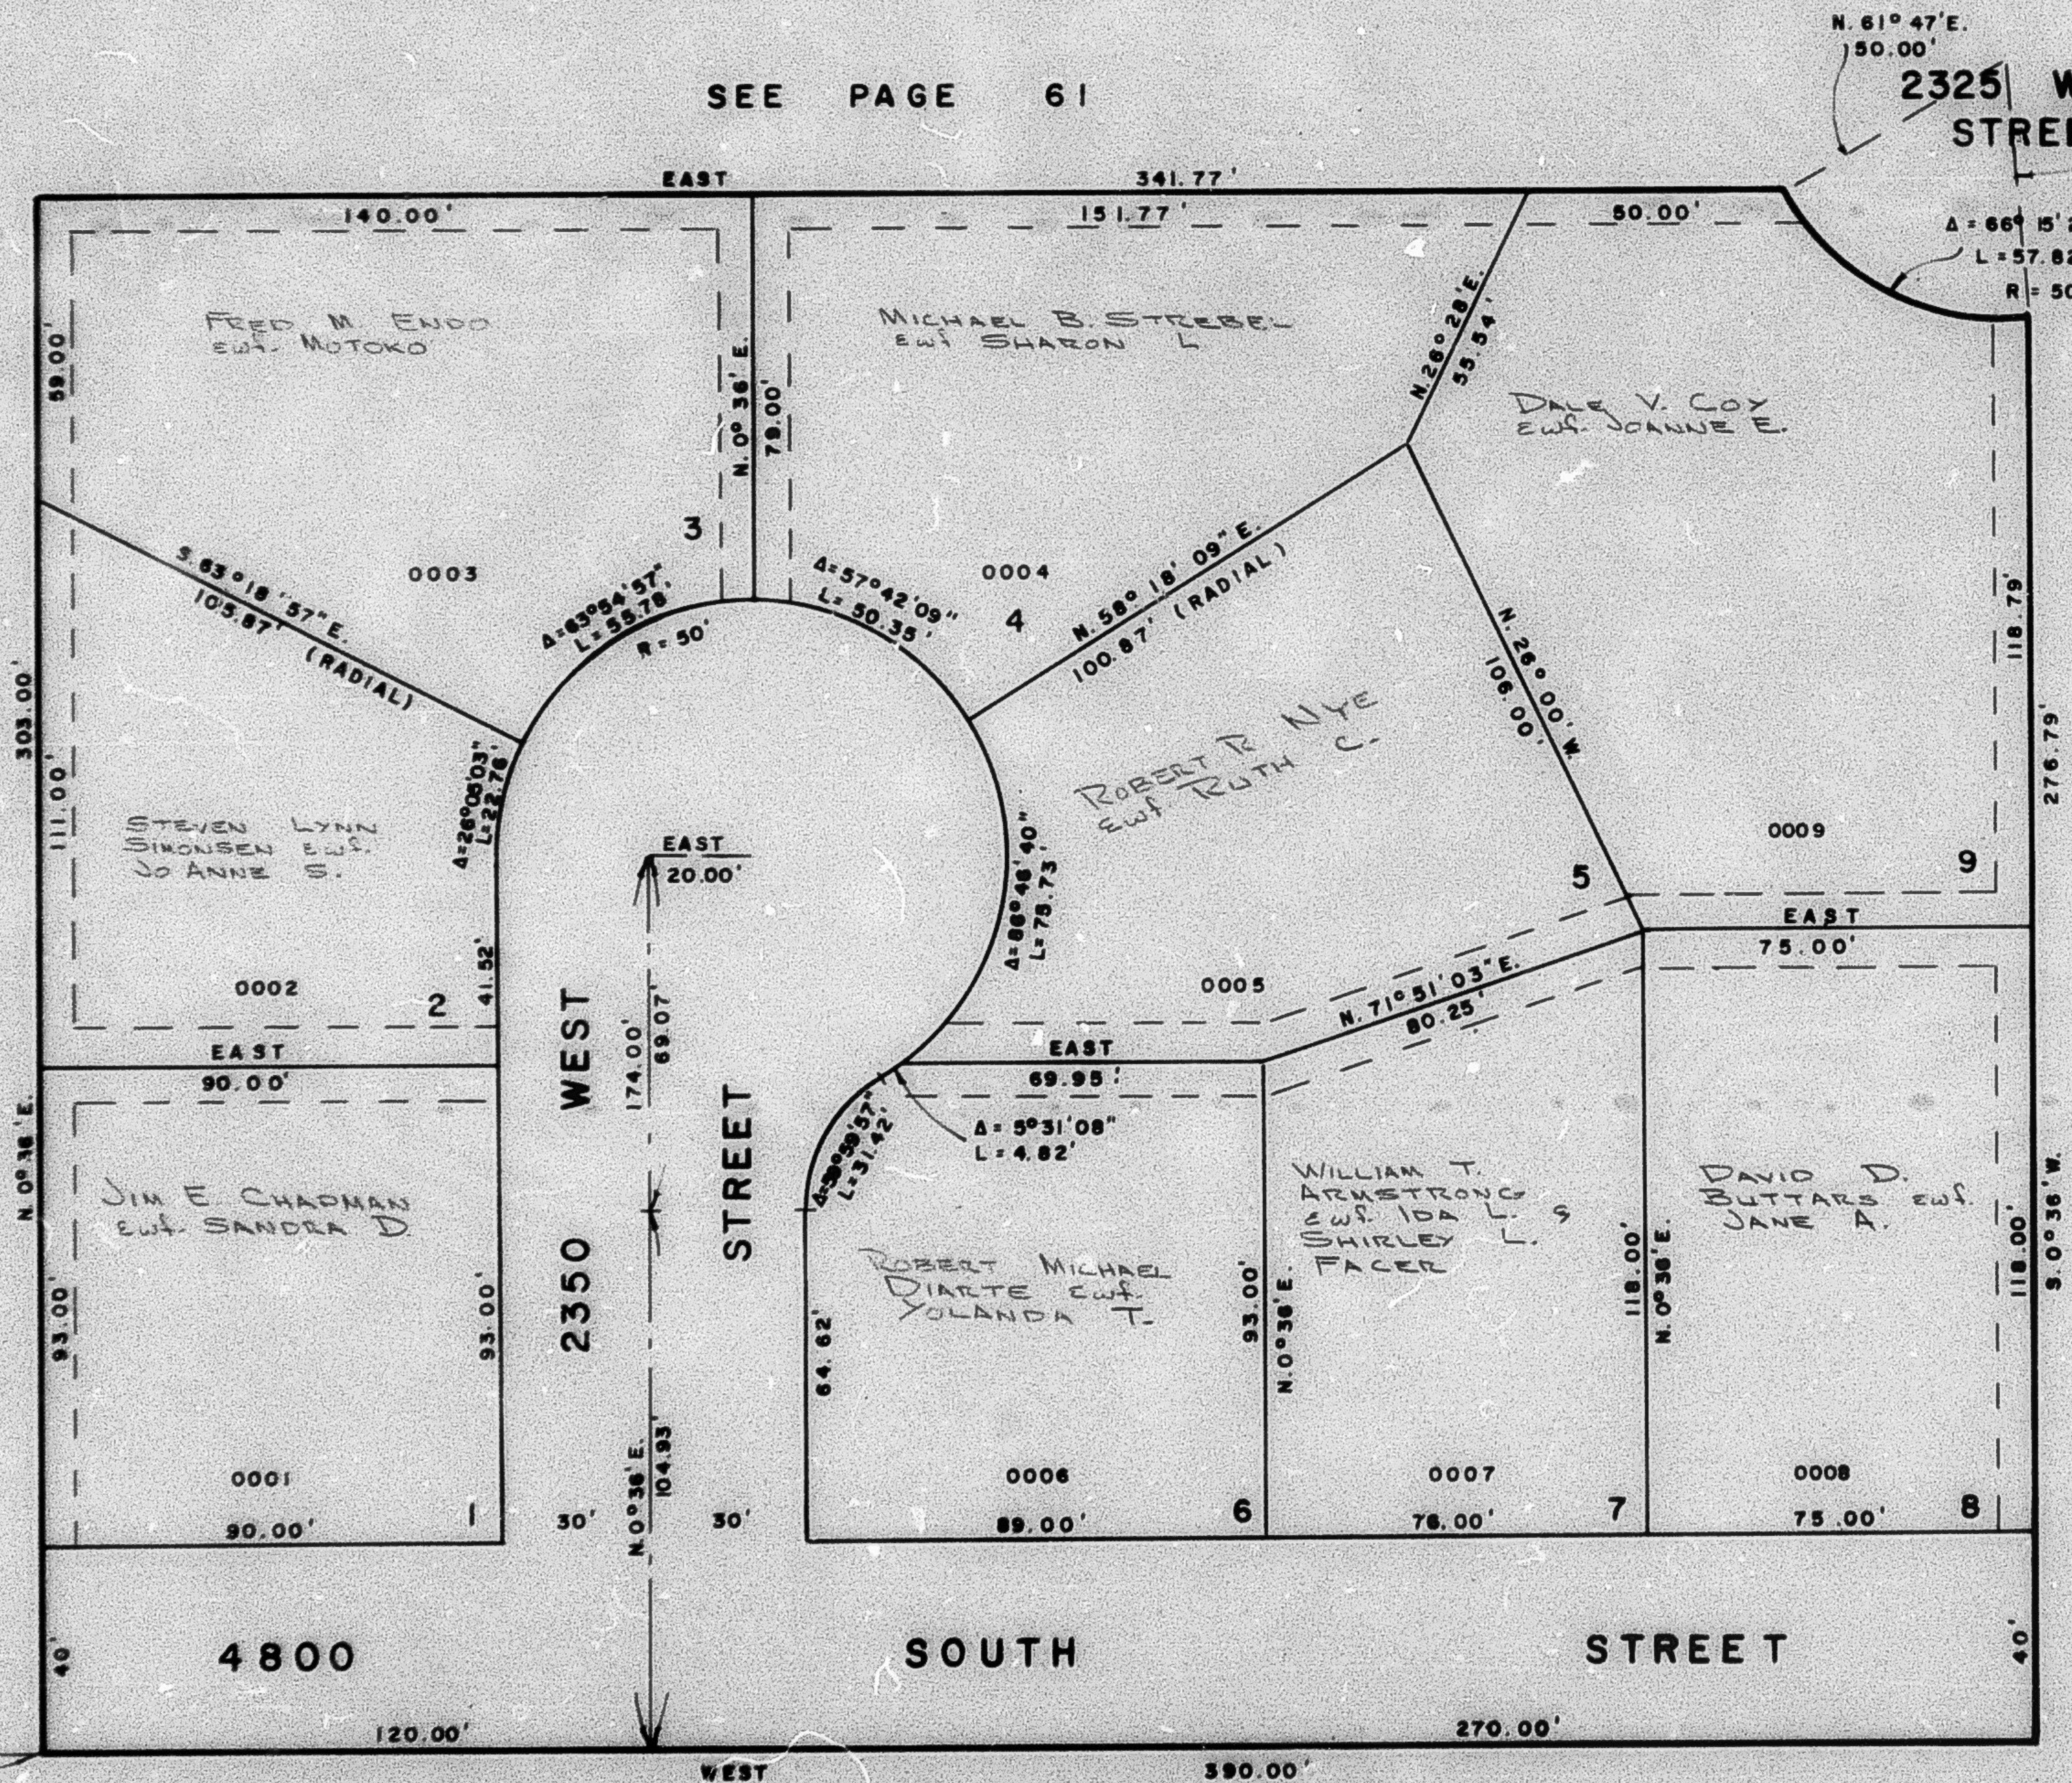

SEE BOOK 9 PAGE 1

7' UTILITY & DRAINAGE ESMTS
 EACH SIDE OF PROPERTY LINES
 AS INDICATED BY DASHED LINES

FOR COMPLETE ENG. DATA
 SEE ORIG. DED. PLAT IN
 BOOK 17, PAGE 11