

PART OF S.W. 1/4 SEC. II, T.5N., R.2W., S.L. B & M

RIDGEWOOD ESTATES SUBDIVISION NO. 4

122

TAXING UNIT: 41

ROY CITY

PREFIX: 08-122

SCALE 1" = 30'

EXCEPT WHERE OTHERWISE SHOWN
ALL LOTS ARE OWNED BY:
LEE K. HANSEN & MARGIE K.


SEE PAGE 61

SEE PAGE

58

SEE PAGE

61

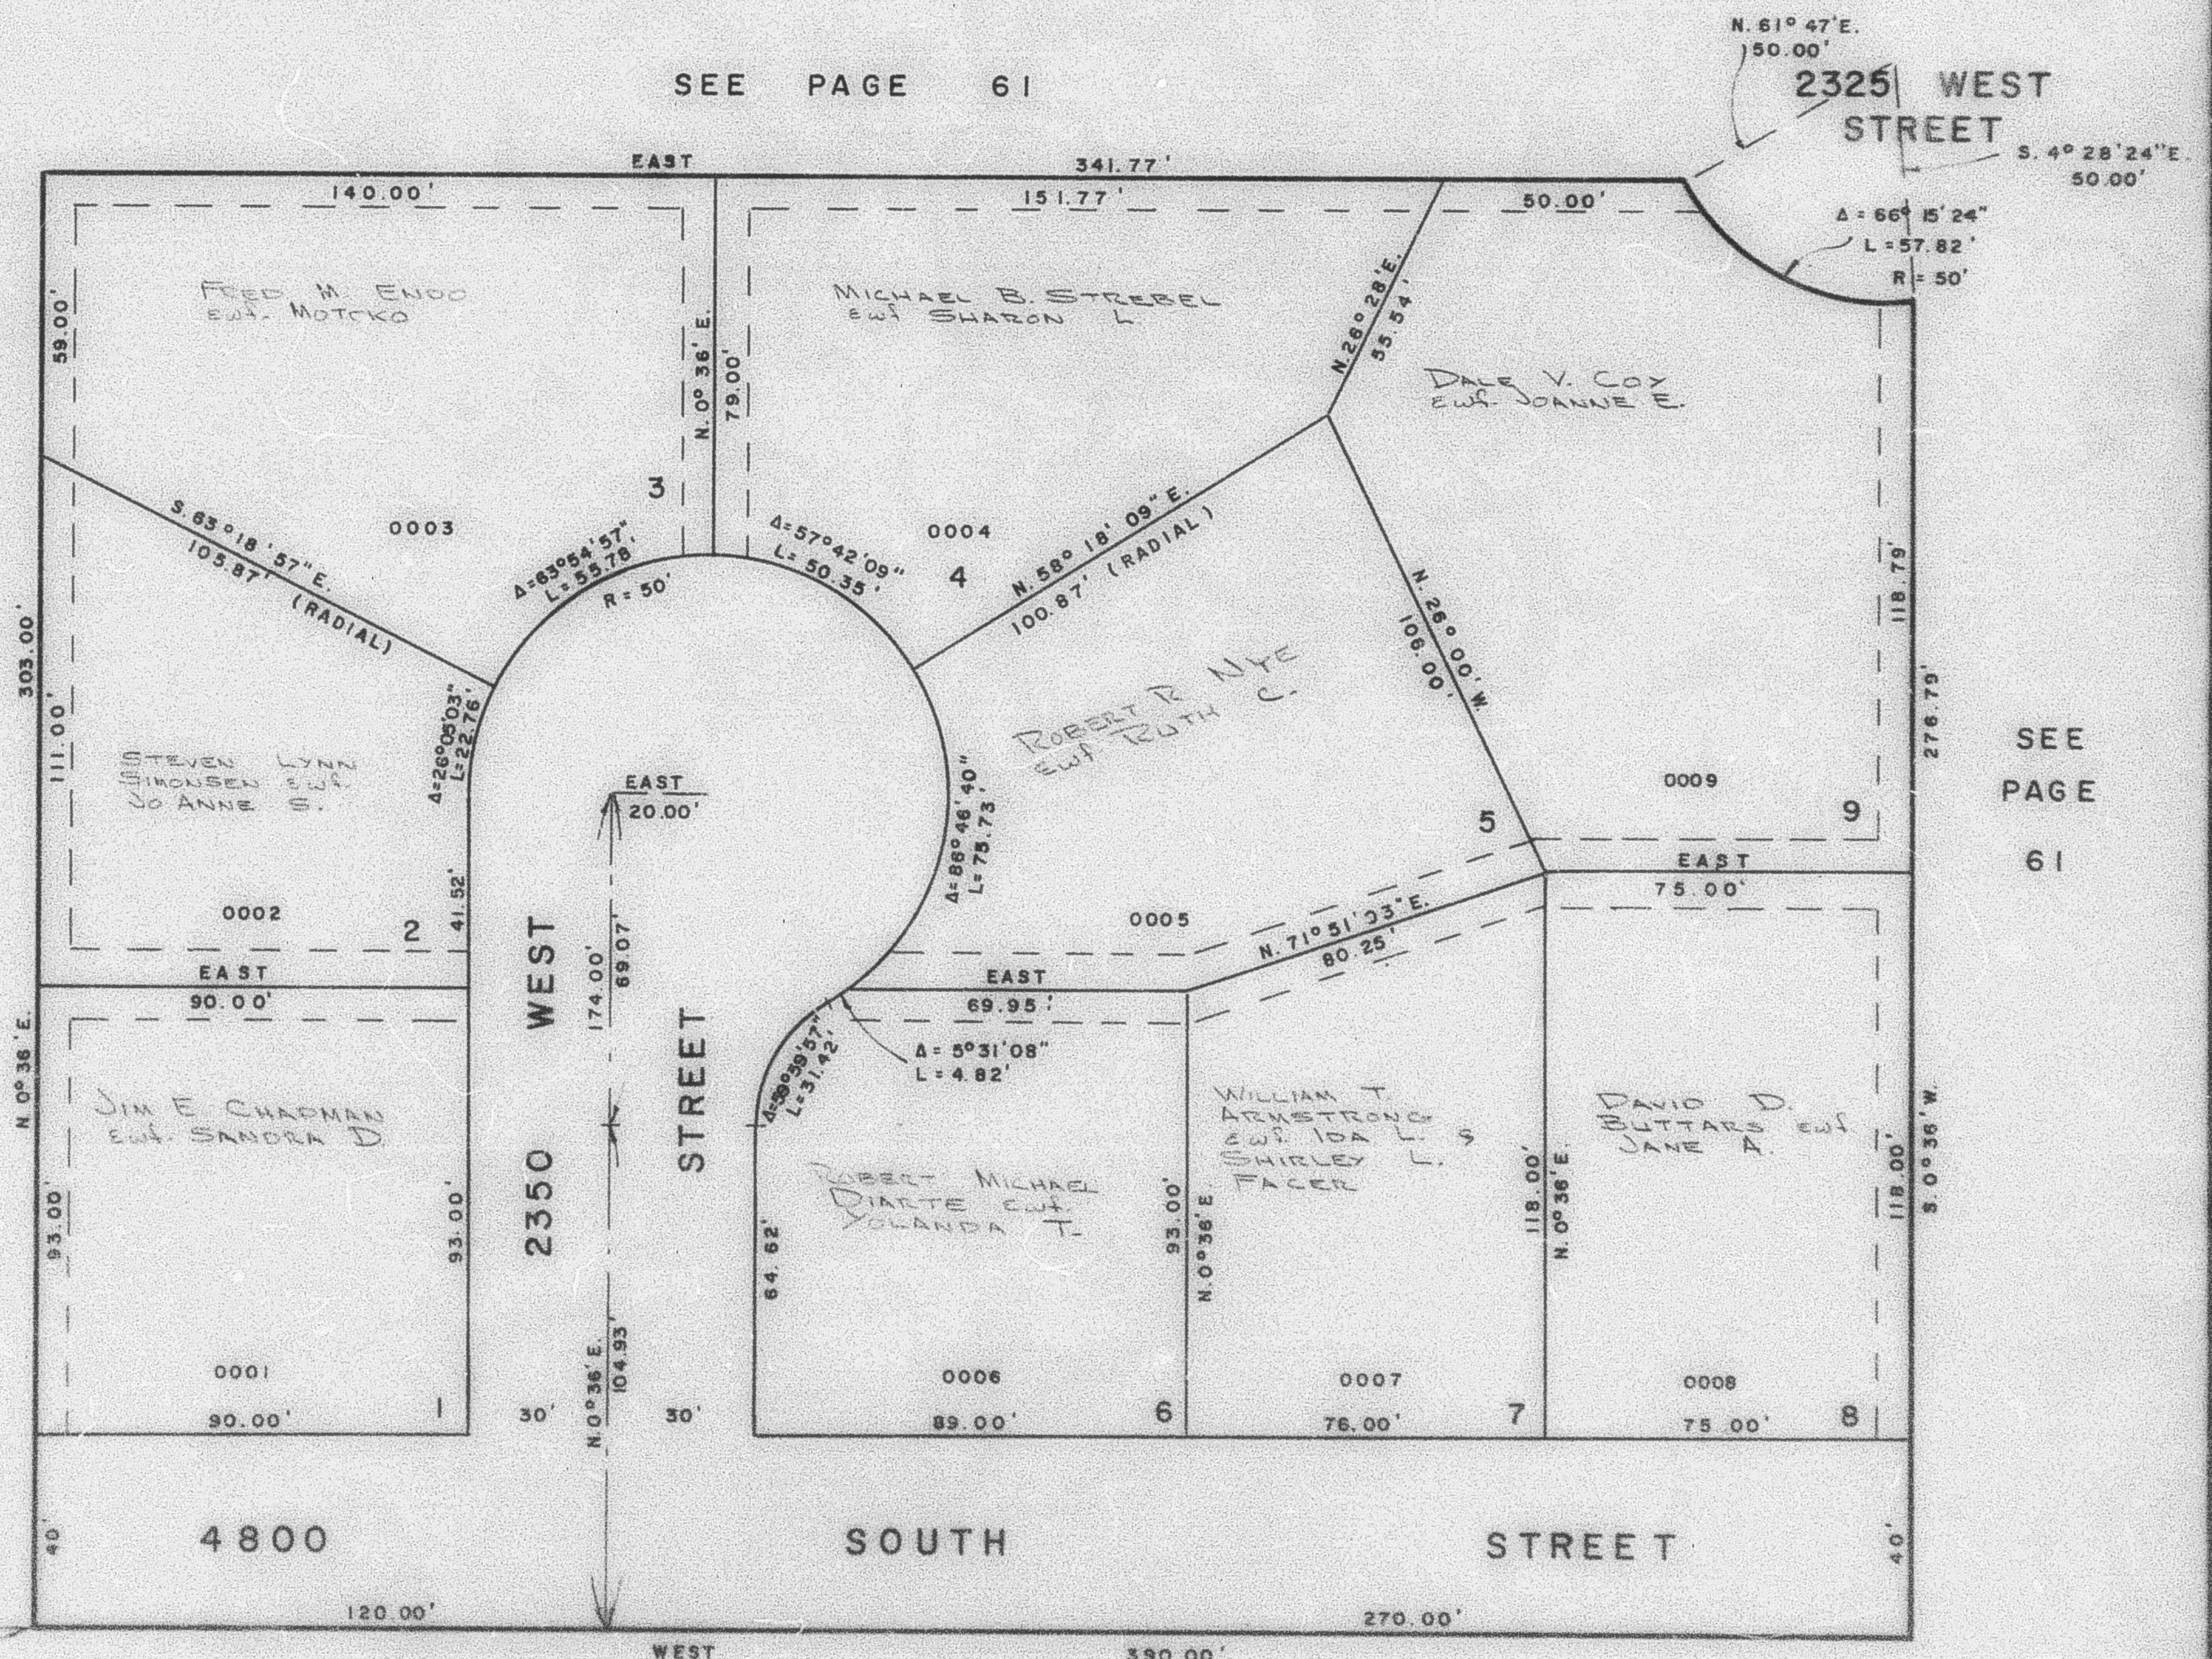

SEE BOOK 9 PAGE 1

7' UTILITY & DRAINAGE ESMTS
EACH SIDE OF PROPERTY LINES
AS INDICATED BY DASHED LINES

FOR COMPLETE ENG. DATA
SEE ORIG. DED. PLAT IN
BOOK 17, PAGE 11